



# United States Department of the Interior

BUREAU OF INDIAN AFFAIRS  
Great Plains Regional Office  
115 Fourth Avenue S.E., Suite 400  
Aberdeen, South Dakota 57401

IN REPLY REFER TO:  
DESCRM  
MC-208

OCT 26 2012

## MEMORANDUM

TO: <sup>Acting</sup> Superintendent, Fort Berthold Agency

FROM: Regional Director, Great Plains Region

SUBJECT: Environmental Assessment and Finding of No Significant Impact

In compliance with the regulations of the National Environmental Policy Act (NEPA) of 1969, as amended, an Environmental Assessment has been completed and a Finding of No Significant Impact (FONSI) has been issued. The EA authorizes land use for up to three Bakken oil and gas wells located atop two well pads on the Fort Berthold Indian Reservation.

All the necessary requirements of the National Environmental Policy Act have been completed. Attached for your files is a copy of the EA, FONSI and Notice of Availability. The Council on Environmental Quality (CEQ) regulations require that there be a public notice of availability of the (40 C.F.R. Section 1506.6(b)). Please post the attached notice of availability at the Agency and Tribal buildings for 30 days.

If you have any questions, please call Marilyn Bercier, Regional Environmental Scientist, Division of Environment, Safety and Cultural Resources Management, at (605) 226-7656.

Attachment

cc: Tex Hall, Chairman, Three Affiliated Tribes (with attachment)  
Elgin Crows Breast, Tribal Historic Preservation Officer (with attachment)  
Daniel Velder, BLM, Bureau of Land Management (with attachment)  
Damien Reinhart (with attachment)  
Eric Wortman, EPA (with attachment)  
Carson Hood/Fred Fox, MHA Energy Dept. (with attachment)  
Jonathon Shelman, Corps of Engineers (e-mail)  
Jeff Hunt, Fort Berthold Agency (e-mail)

*Finding of No Significant Impact*

**WPX Energy Williston, LLC**  
*Environmental Assessment for*

**Three Proposed Bakken/Three Forks Developmental Oil and Gas Wells on Two Proposed Well Pads:**

**Charles Packineau #17HA, HB**  
**Samuel Packineau #17HA**

**Fort Berthold Indian Reservation**  
**Dunn and McKenzie Counties, North Dakota**


The U.S. Bureau of Indian Affairs (BIA) has received a proposal to drill a potential of three oil wells on two proposed well pads on the Fort Berthold Reservation. The proposed well pad will be located as follows: Charles Packineau #17H: NW¼ NW¼ Section 17, Township (T) 149 North (N), Range (R) 94 West (W), McKenzie County, North Dakota and Samuel Packineau #17H: NW¼ NW¼ Section 17, T149N, R93W, Dunn County, North Dakota. Associated federal actions by BIA include determinations of effect regarding environmental resources and positive recommendations to the Bureau of Land Management regarding the Applications for Permit to Drill.

The potential of the proposed action to impact the human environment is analyzed in the following Environmental Assessment (EA), as required by the National Environmental Policy Act. Based on the EA, I have determined that the proposed project will not significantly affect the quality of the human or natural environment. No Environmental Impact Statement is required for any portion of the proposed activities.

This determination is based on the following factors:

1. Agency and public involvement solicited for the preceding NEPA document was sufficient to ascertain potential environmental concerns associated with the currently proposed project.
2. Protective and prudent measures were designed to minimize impacts to air, water, soil, vegetation, wetlands, wildlife, public safety, water resources, and cultural resources. The remaining potential for impacts was disclosed for both the proposed action and the No Action alternatives.
3. Guidance from the U.S. Fish and Wildlife Service has been fully considered regarding wildlife impacts, particularly in regard to threatened or endangered species. This guidance includes the Migratory Bird Treaty Act (16 U.S.C. 703 et seq.) (MBTA), the National Environmental Policy Act of 1969, as amended (42 U.S.C. 4321 et seq.) (NEPA), the Bald and Golden Eagle Protection Act (16 U.S.C. 668-668d, 54 Stat. 250) (BGEPA), Executive Order 13186 "Responsibilities of Federal Agencies to Protect Migratory Birds", and the Endangered Species Act (16 U.S.C. 1531 et seq.) (ESA).
4. The proposed action is designed to avoid adverse effects to historic, archaeological, cultural and traditional properties, sites and practices. Compliance with the procedures of the National Historic Preservation Act is complete.
5. Environmental justice was fully considered.
6. Cumulative effects to the environment are either mitigated or minimal.
7. No regulatory requirements have been waived or require compensatory mitigation measures.
8. The proposed project will improve the socio-economic condition of the affected Indian community.

Acting

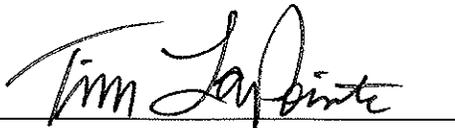  
Regional Director

10-26-2012  
Date

# **ENVIRONMENTAL ASSESSMENT**

**United States Department of the Interior  
Bureau of Indian Affairs**

**Great Plains Regional Office  
Aberdeen, South Dakota**

**Cooperating Agency:**

**Bureau of Land Management**

**North Dakota State Office  
Dickinson, North Dakota**



**WPX Energy Williston, LLC**

**Three Proposed Bakken/Three Forks Developmental Oil and Gas Wells on Two  
Proposed Well Pads:**

**Charles Packineau #17HA, HB  
Samuel Packineau #17HA**

**Fort Berthold Indian Reservation**

**October 2012**

For information contact:  
Bureau of Indian Affairs, Great Plains Regional Office  
Division of Environment, Safety and Cultural Resources Management  
115 4th Avenue SE, Aberdeen, South Dakota 57401  
(605) 226-7656

**TABLE OF CONTENTS**

	<u>Page</u>
1.0 PURPOSE AND NEED FOR THE PROPOSED ACTION.....	1
2.0 FEDERAL AND OTHER RELEVANT REGULATIONS AND AUTHORITIES.....	2
3.0 PROPOSED ACTION AND THE NO ACTION ALTERNATIVE .....	3
3.1 The No Action Alternative .....	3
3.2 The Proposed Action .....	3
3.2.1 Well Pad and Infrastructure Locations.....	8
3.2.2 Well Pads .....	8
3.2.3 Access Roads and Utility Corridors.....	9
3.2.4 Well Drilling .....	11
3.2.5 Casing and Cementing .....	15
3.2.6 Completion and Evaluation.....	15
3.2.7 Commercial Production .....	15
3.2.8 Field Camp.....	16
3.2.9 Reclamation.....	17
3.3 BIA-Preferred Alternative.....	19
4.0 THE AFFECTED ENVIRONMENT AND POTENTIAL IMPACTS .....	20
4.1 Physical Setting .....	20
4.2 Air Quality.....	20
4.2.1 Air Quality Standards for Criteria Pollutants.....	20
4.2.2 Greenhouse Gas Emissions and Responses to the Threat of Climate Change....	24
4.2.3 Hazardous Air Pollutants .....	25
4.2.4 Existing Air Quality in the Project Area.....	25
4.2.5 Typical Air Emissions from Oil Field Development.....	27
4.2.6 Air Quality Best Management Practices .....	28
4.2.7 Potential Air Quality Impacts.....	29
4.3 Water Resources.....	29
4.3.1 Surface Water.....	29
4.3.2 Groundwater.....	32
4.3.3 Potential Impacts to Surface Water and Groundwater Resources .....	37
4.4 Soils.....	41
4.4.1 Natural Resources Conservation Service Soil Data.....	41
4.4.2 Potential Impacts from Soil Erosion .....	46
4.5 Wetlands.....	47
4.6 Vegetation and Noxious Weeds .....	47
4.6.1 Vegetation Data.....	47
4.6.2 Noxious Weeds .....	49
4.6.3 Potential Impacts on Vegetation and Noxious Weeds.....	50
4.7 Wildlife.....	51
4.7.1 General Wildlife Species Occurrence and Habitat.....	51
4.7.2 Potential Impacts to Wildlife .....	51
4.7.3 Threatened and Endangered Species Occurrence and Habitat.....	52
4.8 Cultural Resources .....	57
4.9 Public Health and Safety .....	58
4.9.1 Potential Impacts to Public Health and Safety.....	59

**TABLE OF CONTENTS (continued)**

	<b><u>Page</u></b>
4.10 Socioeconomics.....	60
4.10.1 Socioeconomic Analysis Area .....	60
4.10.2 Population and Demographic Trends.....	60
4.10.3 Employment.....	61
4.10.4 Income.....	62
4.10.5 Housing .....	64
4.10.6 Potential Impacts to Socioeconomics .....	65
4.11 Environmental Justice .....	66
4.11.1 Potential Impacts to Environmental Justice .....	69
4.12 Mitigation and Monitoring .....	70
4.12.1 General BMPs.....	71
4.12.2 Mitigation and Safety Measures Committed to by WPX.....	73
4.13 Irreversible and Irretrievable Commitment of Resources .....	76
4.14 Short-Term Use versus Long-Term Productivity.....	76
4.15 Cumulative Impacts.....	76
5.0 CONSULTATION AND COORDINATION .....	83
6.0 LIST OF PREPARERS.....	88
7.0 REFERENCES.....	90
8.0 ACRONYMS .....	95

**LIST OF FIGURES**

<b><u>Figure</u></b>	<b><u>Page</u></b>
3-1 Proposed Action project area overview map. ....	4
3-2 Proposed Charles Packineau #17H well pad and access road/utility corridor location.....	5
3-3 Proposed Samuel Packineau #17H well pad, access road, and utility corridor location.....	6
3-4 Typical road cross sections (BLM and USFS 2007).....	11
3-5 Proposed Charles Packineau #17H infrastructure location and spacing unit boundary.....	13
3-6 Proposed Samuel Packineau #17H infrastructure location and spacing unit boundary.....	14
3-7 Typical drilling rig (Ruffo 2009). ....	15
3-8 Typical producing oil well pad. ....	16
3-9 Example of reclamation from the BLM Gold Book (BLM and USFS 2007).....	18
4-1 Surface runoff pathways from the proposed project areas to Lake Sakakawea.....	31
4-2 Typical stratigraphic column of the Williston Basin, with oil and gas bearing formations (Peterson 1995).....	39
4-3 Approximate spatial extent of soil types within and around the proposed Charles Packineau #17H well pad.....	42
4-4 Approximate spatial extent of soil types within and around the proposed Samuel Packineau #17H well pad.....	43

**TABLE OF CONTENTS (continued)**

**LIST OF FIGURES (continued)**

<b><u>Figure</u></b>	<b><u>Page</u></b>
4-5	Vegetation at the Charles Packineau #17H project area. Photo taken May 17, 2012...48
4-6	Vegetation at the Samuel Packineau #17H project area. Photo taken June 18, 2012...49
4-7	Existing and projected future oil and gas development within a 1-, 5-, 10-, and 20-mile radius of the proposed Charles Packineau #17H well pad location.....79
4-8	Existing and projected future oil and gas development within a 1-, 5-, 10-, and 20-mile radius of the proposed Samuel Packineau #17H well pad location.....80

**LIST OF TABLES**

<b><u>Table</u></b>	<b><u>Page</u></b>
3-1	Proposed Action Summary. ....7
4-1	NAAQS and Other Air Quality Standards.....23
4-2	Maximum Levels of Monitored Pollutants, 2007–2009, as Measured at Dunn Center and Theodore Roosevelt National Park North Unit Monitoring Stations.....27
4-3	Common Aquifers in the Proposed Project Area and Surrounding Region.....32
4-4	Existing Water Wells within 5 Miles of the Proposed Well Pads. ....34
4-5	Common Additives of Hydraulic Fracturing Fluid.....37
4-6	Percentage of the Project Area Comprised of Specific Soil Types.....44
4-7	Recognized Noxious Weed Occupied Area in Dunn and McKenzie Counties, North Dakota. ....50
4-8	Summary of Potential Effects to Threatened and Endangered Species. ....53
4-9	Population and Demographic Trends in the Analysis Area.....61
4-10	2010 Total Employment, Average Weekly Wages, and Unemployment Rates. ....62
4-11	Income and Poverty in Analysis Area, 2008.....63
4-12	Housing Development Data for the Reservation and Encompassing Counties. ....64
4-13	Housing Development Data for the Encompassing Counties, 2000–2008.....65
4-14	Duration of Employment during Implementation of the Proposed Action.....66
4-15	Minority Population Breakdown by North Dakota County and Race, 2000–2008 <sup>1</sup> ....68
4-16	Poverty Rates and Median Household Income for the Analysis Area.....69
4-17	Number of Confidential, Active, and Permitted Wells Surrounding the Project Area.....77
5-1	Scoping Comments. ....84

**TABLE OF CONTENTS (continued)**

**LIST OF APPENDICES**

**Appendix**

- A Construction Schematics (Plats) for the Charles Packineau #17H Well Pad and Access Road/Utility Corridor (Received 06/08/12)
- B Construction Schematics (Plats) for the Samuel Packineau #17H Well Pad and Access Road/Utility Corridor (Received 06/29/12)
- C Species Accounts and Affects Determinations
- D Determination Letter to the MHA THPO
- E U.S. Fish and Wildlife Service Informal Section 7 Consultation and Concurrence Letters
- F General Scoping Letter

## **1.0 PURPOSE AND NEED FOR THE PROPOSED ACTION**

Developments have been proposed on lands held in trust by the United States on the Fort Berthold Indian Reservation (the Reservation) in Dunn and McKenzie Counties, North Dakota, in locations that target specific areas in the Bakken/Three Forks Formation, a known oil reserve. The Bureau of Indian Affairs (BIA) is the surface management agency for potentially affected tribal lands and individual allotments, in addition to managing lands held in title by the tribe and tribal members with subsurface mineral rights. The BIA's general mission is to represent the interests, including the trust resources, of members of the Three Affiliated Tribes of the Mandan, Hidatsa, and Arikara (MHA) Nation, as well as those of individual tribal members. All members of the MHA Nation, including individual allotment owners, could benefit substantially from the development of oil and gas exploration on the Reservation. This environmental assessment (EA) is based on the need for analysis of any proposed endeavor under BIA jurisdiction.

This EA addresses the potential impacts associated with the construction, and possible long-term operation, of facilities and locations discussed in the Proposed Action by WPX Energy Williston, LLC (WPX). This includes the potential drilling of three oil and gas wells on two new well pads and the installation of access road/utility corridors consisting of access roads; electric and fiber optic lines; temporary above-ground freshwater pipelines; and oil, gas, and produced water gathering pipelines.

## **2.0 FEDERAL AND OTHER RELEVANT REGULATIONS AND AUTHORITIES**

Oil and gas exploration and subsequent development are under the authority of the Energy Policy Act of 2005 (42 United States Code [USC] 15801, et seq.), the Federal Onshore Oil and Gas Royalty Management Act of 1982 (30 USC 1701, et seq.), the Indian Mineral Development Act of 1982 (25 USC 2101, et seq.), and the Indian Mineral Leasing Act of 1938 (25 USC 396a, et seq.). The BIA's role in the Proposed Action includes approving easements, leases, and rights-of-way (ROWs); determining effects on cultural resources; and making recommendations to the Bureau of Land Management (BLM).

Compliance with the National Environmental Policy Act (NEPA), the Council on Environmental Quality regulations (Title 40 Code of Federal Regulations [CFR] 1500–1508), 43 CFR 3100, and Onshore Oil and Gas Order Nos. 1, 2, 6, and 7 is required due to the project's location on federal lands. The BLM is responsible for the final approval of all Applications for Permit to Drill (APDs) after receiving recommendations for approval from the BIA. The BLM is also tasked with on-site monitoring of construction and production activities as well as resolution of any dispute that may arise as a result of any of the aforementioned actions. Informal Section 7 consultation and compliance with Section 106 regulations are adhered to in addition to other regulatory agencies on an as needed basis.

This EA analyzes potential impacts to elements in the natural and human environments for both the No Action Alternative (described in Section 3.1) and the Proposed Action. Impacts may be beneficial or detrimental, direct or indirect, and short-term or long-term. This EA also analyzes the potential for cumulative impacts and ultimately makes a determination as to the significance of any impacts.

In the absence of significant negative consequences, this EA would result in a Finding of No Significant Impact. Should significant adverse impacts be identified as a result of the direct, indirect, or cumulative effects of the Proposed Action, then NEPA requires the preparation of an environmental impact statement. It should be noted that a significant benefit from the project does not necessarily require preparation of an environmental impact statement. Commercial viability of the proposed wells could result in additional exploration in the area, and any future oil/gas exploration activities and associated federal actions that are proposed wholly or partly on trust land would require additional NEPA analysis and BIA consideration prior to implementation and/or production activities.

WPX will comply with all applicable federal, state, and tribal laws, rules, policies, regulations, and agreements. WPX also agrees to follow all best management practices (BMPs) and monitoring mitigations listed in this document. No disturbance of any kind would begin until all required clearances, consultations, determinations, easements, leases, permits, and surveys are in place.

### **3.0 PROPOSED ACTION AND THE NO ACTION ALTERNATIVE**

The BIA, as required by NEPA, must “study, develop, and describe appropriate alternatives to the recommended course of action in any proposal that involves unresolved conflicts concerning alternative uses of available resources...” (NEPA Sec 102[2] [e]). Developing a range of alternatives allows for exploration of options designed to meet the purpose and need for the action. Along with the No Action Alternative, the BIA is considering the Proposed Action.

#### **3.1 THE NO ACTION ALTERNATIVE**

Under the No Action Alternative, the Proposed Action (including the well pads, wells, gathering pipelines, electric and fiber optic lines, and access roads) would not be constructed, drilled, installed, or operated. The BIA would not approve easements, leases, or ROWs for the proposed locations and the BLM would not approve the APDs. No impacts would occur as a result of this project to the following critical elements: air quality, public health and safety, water resources, wetland/riparian habitat, threatened and endangered species, soils, vegetation and invasive species, cultural resources, socioeconomic conditions, and environmental justice (EJ). There would be no project-related ground disturbance, use of hazardous materials, or trucking of product to collection areas. Surface disturbance, deposition of potentially harmful biological material, and traffic levels would not change from present levels. Under the No Action Alternative, the MHA Nation, tribal members, and allottees would not have the opportunity to realize potential financial gains from the discovery and resulting development of resources at these well locations.

#### **3.2 THE PROPOSED ACTION**

In addition to the No Action Alternative, this document analyzes the potential impacts of two new developmental oil and gas well pads and the associated infrastructure, including three potential wells, located in the west-central portion of the Reservation in Dunn and McKenzie Counties, North Dakota (Figure 3-1). The proposed wells would attempt to develop the commercial potential of the Bakken/Three Forks Formation in this vicinity. Well surface hole locations, shown in Figures 3-2 and 3-3, were chosen by WPX in consultation with tribal and BIA resource managers to provide development resources for the Bakken/Three Forks Formation. Bottom hole locations are under the jurisdiction of the North Dakota Industrial Commission and BLM.

WPX has acquired the mineral leases and is proposing to drill a potential of three oil wells on two proposed well pads within the boundary of the Reservation to develop the commercial potential of natural resources. The proposed well pads are summarized in Table 3-1, and illustrated in Figures 3-1 through 3-3.

Three Proposed Bakken/Three Forks Developmental Oil and Gas Wells on Two Proposed Well Pads:  
 Charles Packineau #17H and Samuel Packineau #17H, WPX Energy Williston, LLC (October 2012)


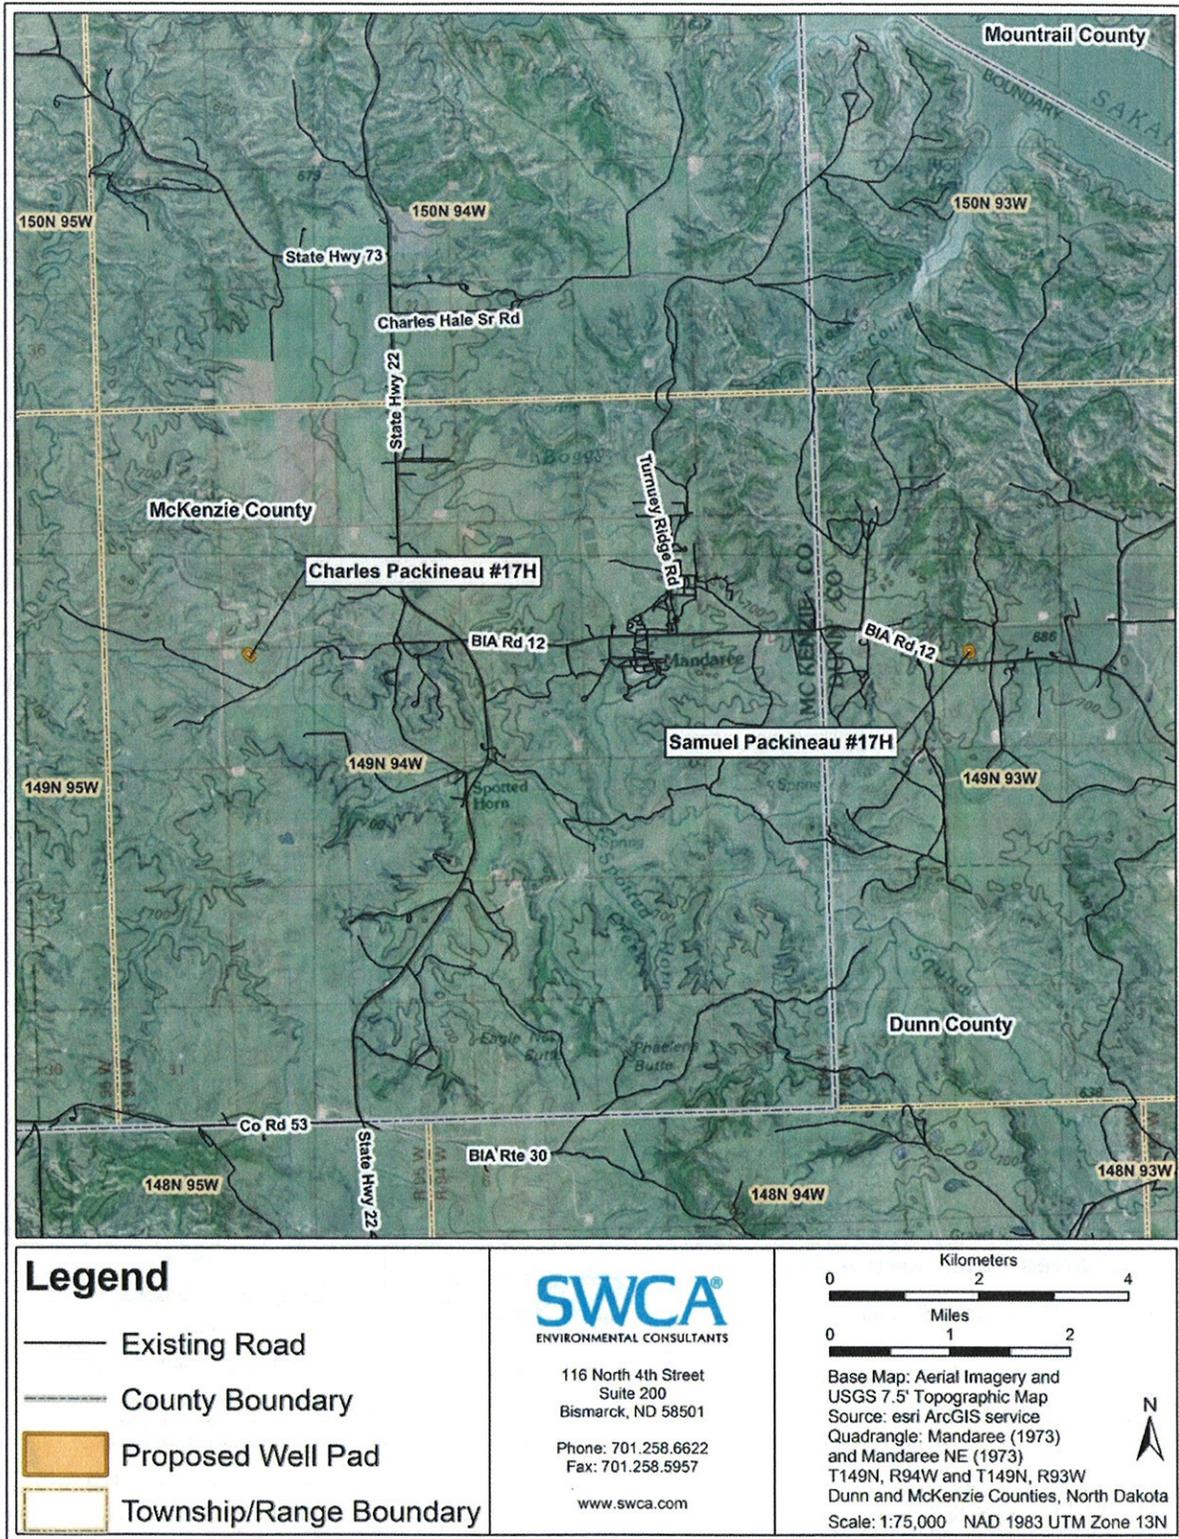



Figure 3-1. Proposed Action project area overview map.

*Three Proposed Bakken/Three Forks Developmental Oil and Gas Wells on Two Proposed Well Pads:  
Charles Packineau #17H and Samuel Packineau #17H, WPX Energy Williston, LLC (October 2012)*

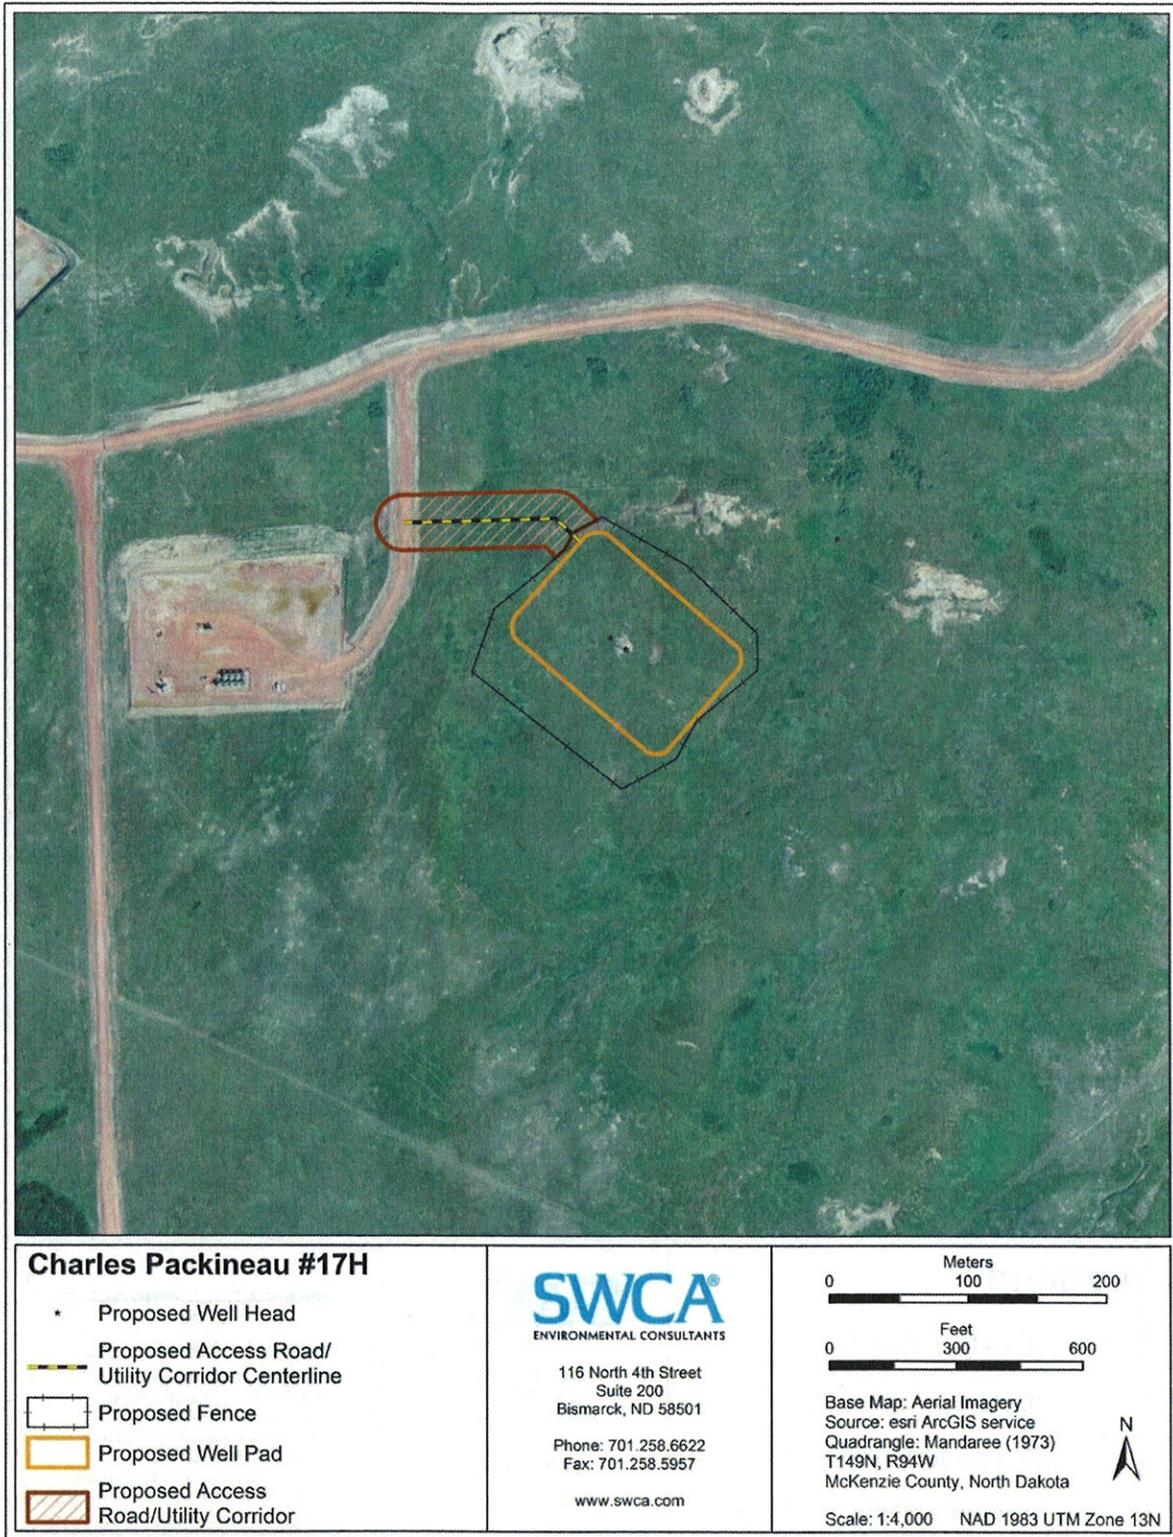

**Figure 3-2. Proposed Charles Packineau #17H well pad and access road/utility corridor location.**

*Three Proposed Bakken/Three Forks Developmental Oil and Gas Wells on Two Proposed Well Pads:  
Charles Packineau #17H and Samuel Packineau #17H, WPX Energy Williston, LLC (October 2012)*

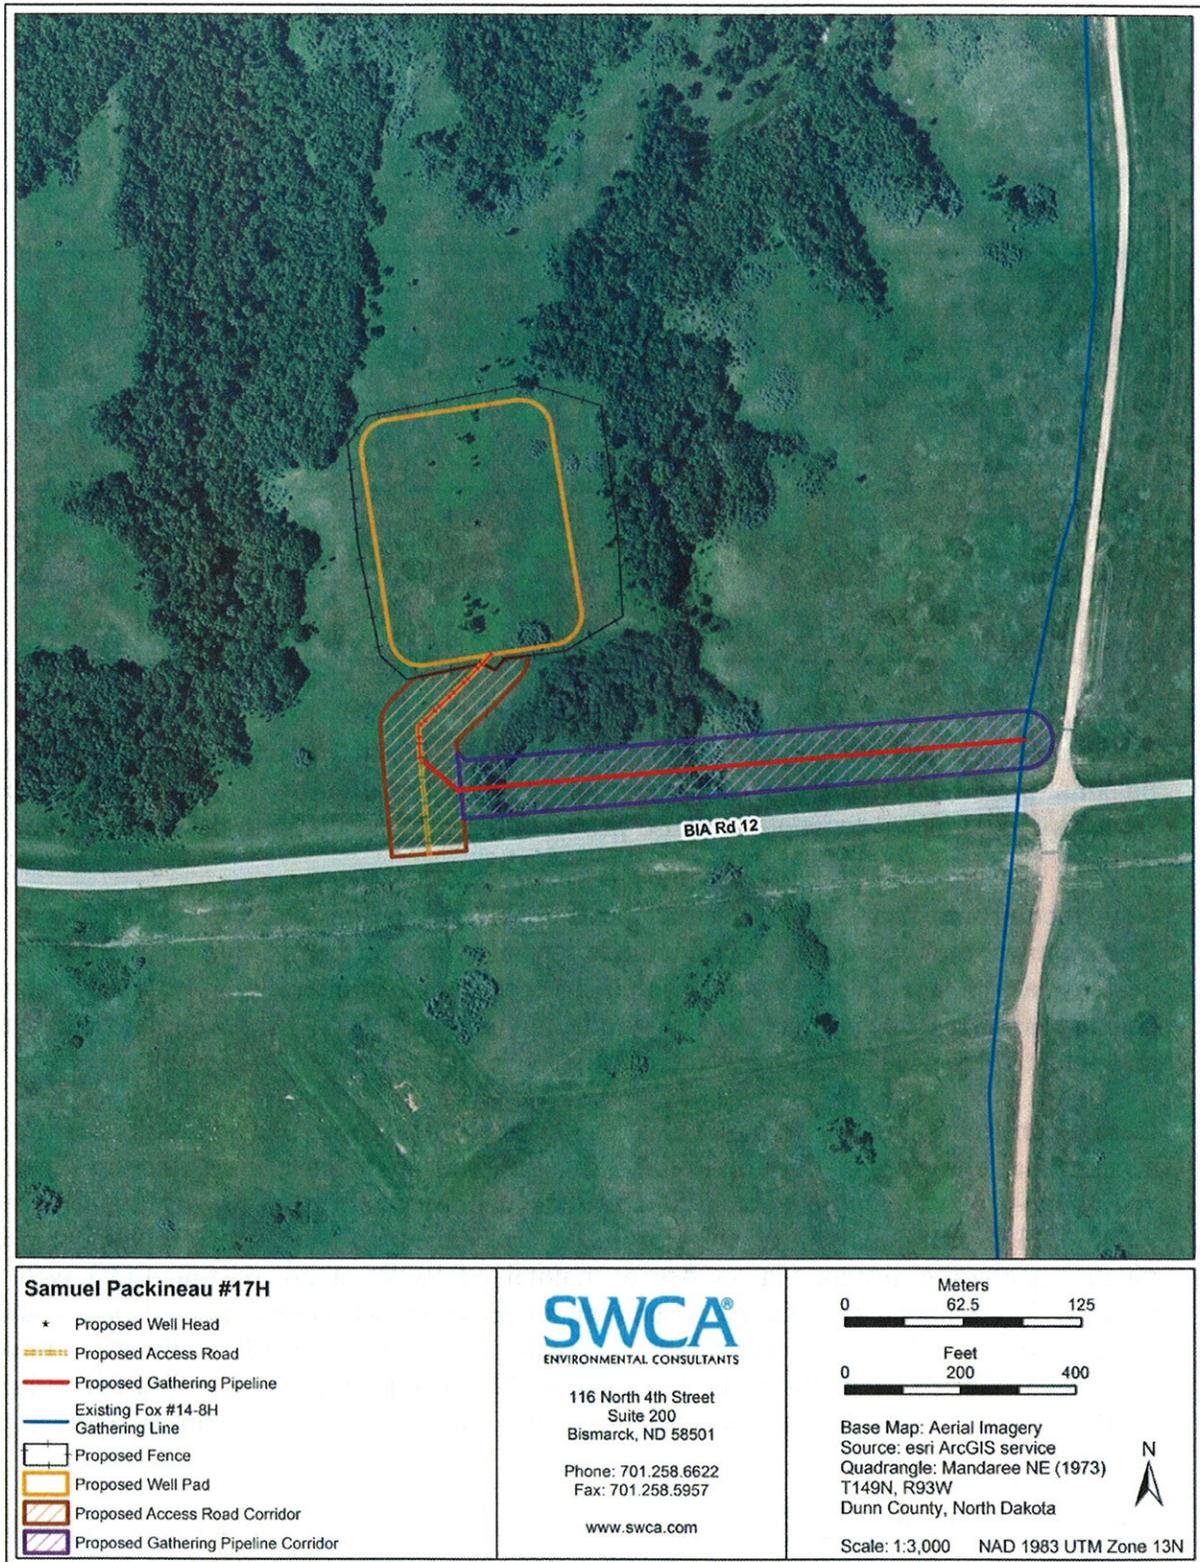

**Figure 3-3. Proposed Samuel Packineau #17H well pad, access road, and utility corridor location.**

**Table 3-1. Proposed Action Summary.**

<b>Proposed Well Pad and Legal Location</b>	<b>Well Pad (Fenced Area) (acres)</b>	<b>Well Pad Surface Disturbance (acres)</b>	<b>130-foot ROW Access Road Surface Disturbance (acres)</b>	<b>130-foot ROW Utility Corridor Surface Disturbance (acres)</b>	<b>Post-Interim Reclamation Well Pad Area (acres)</b>
Charles Packineau #17H: NW¼ NW¼ Section 17, Township (T) 149 North (N), Range (R) 94 West (W), McKenzie County, North Dakota	6.05	4.80	Access Road Collocated with Utilities	1.30	2.42
Samuel Packineau #17H: NW¼ NW¼ Section 17, T149N, R93W, Dunn County, North Dakota	4.57	3.74	1.16	3.11	2.09

ROW = right-of-way

WPX proposes construction and operation of the well pads in order to develop the oil potential previously found in the Bakken/Three Forks Formation by exploration wells and to serve as a centralized location to house production facilities servicing the three oil and gas wells.

Construction schematics (plats) for the specific well pads are provided in Appendices A and B. As shown, the fenced area would include topsoil piles, soil berms, pump jacks, tanks, and heater/treaters. A cattle guard would be placed at the point of intersection between each well pad and associated access road and straw rolls, matting, and check dams would be installed on any potential erodible areas to prevent soil loss.

During construction of the proposed Charles Packineau #17H well pad and utility corridor, an access road, electric and fiber optic lines, oil, gas, and produced water gathering pipelines, and above-ground temporary freshwater water pipelines would be constructed and installed within a 130-foot-wide utility corridor ROW to connect to the Arrow Pipeline (Arrow) pipeline gathering system via an Arrow maintained ROW at an existing EOG well pad location. The access road at the proposed Samuel Packineau #17H well pad location would be located within a 130-foot-wide ROW to connect to BIA Road 12, while the gathering pipelines would be located in a 100-foot-wide ROW to connect to the Fox #14-8H gathering pipeline system. Arrow would be responsible for providing a similar plan to address their ROWs.

WPX proposes location-specific containment measures to safeguard against a highly unlikely unanticipated release. These include installing 24-inch synthetically enhanced berms around the edges of the well pads; locating secondary containment in the form of topsoil and spoils stockpiles at the tops of any drainage near the proposed well pads to prevent any off-site movement events; and rounding corners of the well pads. In addition, contained storm water,

sediments, and errant hydrocarbons would be removed via a vacuum truck and disposed of at an approved facility.

Interim reclamation activities for this undertaking would reclaim 5.39 acres from the initial well pad surface disturbances. All components (e.g., well pads, access roads, gathering pipelines, electric and fiber optic utility lines, storage areas, and supporting facilities) would be reclaimed upon final abandonment unless formally transferred, with federal approval, to either the BIA or the landowner.

For these proposed facilities, WPX is considered the operator. WPX commits to follow and abide by all commitments and agreements discussed in this document and in *Emergency Spill Contingency Plan for Oil Gathering Systems Operated by WPX Energy in the Williston Basin of North Dakota* (WPX 2012).

### **3.2.1 Well Pad and Infrastructure Locations**

Well pad, access road, and utility corridor locations, shown in Figures 3-2 and 3-3, were developed in consultation with tribal and BIA resource managers during a pre-clearance process that included surveys for cultural, archaeological, and natural (i.e., biological and physical) resources.

Interdisciplinary on-site meetings were conducted on May 17 and 18 and June 18, 2012, to review the proposed locations with regard to topography, potential drainage issues, and erosion control measures. Surveys were conducted by SWCA Environmental Consultants (SWCA) prior to that time to determine potential impacts to both natural and cultural resources. The on-site meetings were attended by the surveyors, SWCA natural and cultural resource specialists, WPX representatives, a BIA representative, and a Tribal Historic Preservation Office (THPO) monitor.

### **3.2.2 Well Pads**

The proposed well pads would include a leveled area (pad) that would be used for the drilling rig and equipment. Each pad would be stripped of topsoil and vegetation and then graded. The topsoil would be stockpiled and stabilized with native grasses until it could be used to reclaim and revegetate the disturbed area. The subsoils would be used in the construction of the pad and the finished pad would be graded to ensure that water drains away from the pad. WPX would surround the well pads with a 24-inch synthetically enhanced containment berm, in addition to steel containment barriers around the tank battery which are designed to hold 110% of the largest tank plus one full day's daily production volume, to prevent hazardous runoff or spills. Additional BMPs for erosion control would be implemented and would include surface drainage controls, soil surface protection methodologies, and sediment capture features (refer to Section 4.12). The well pads would be surrounded by a fence to keep livestock off site as well as any unauthorized individuals from possible injuries sustained by wandering on site. At the point where the access road and fence meet, a cattle guard would be installed. A closed-loop drilling system would be used on each well pad, in which cuttings and fluid would be hauled off site and disposed of at an approved facility. A cuttings pit would only be constructed in the event of an accident during drilling in which cleanup crews could not reach the location for an extended time. The pit would be used to hold the waste

until cleanup could be completed so as not to impede drilling operations, and would then be reclaimed; any fluids and cuttings would be transported off site to be disposed of at an approved facility.

### **3.2.3 Access Roads and Utility Corridors**

Approximately 0.16 mile of new access road would be constructed, using a purchased ROW width of 130 feet, to connect the proposed well pads to existing access roads. The access road would be collocated in the utility corridor ROW for the proposed Charles Packineau #17H well pad location, and would consist of electric and fiber optic utility lines; oil, gas, and produced water pipelines; as well as above-ground temporary freshwater pipelines to connect to an existing Arrow pipeline. At the proposed Samuel Packineau #17H well pad location, the access road and utilities would each be located within their own ROW. Signed agreements would be in place allowing road and utility construction across affected private and allotted land surfaces, and any applicable approach permits and/or easements would be obtained prior to any construction activity.

Oil, gas, and water pipelines would be buried in two 2.5-foot-wide trenches, spaced 5.0 feet apart, or one 5.0-foot-wide trench. Oil and gas pipelines would be no greater than 8 inches in diameter and constructed of steel. The water pipeline would also be no greater than 8 inches in diameter and constructed of Fiberspar<sup>®</sup> or similar material. Technical descriptions for the materials, corrosion rates, spill response plans, pipeline marking procedures, quality assurance/control, valve locations, boring locations, and reclamation plans are specific to the pipeline construction procedures developed by Arrow.

Arrow adheres to the requirements of 49 CFR 192.707 with regard to the marking of buried pipelines. Specifically, Arrow would place pipeline markers within 1,000 feet of one another, at all public road crossings, railroad crossings, creek crossings, and fence crossings; and at all points of major direction change.

Arrow purchases steel pipe that is rated as American Petroleum Institute (API) 5L X52 and inspects all pipe while at the mill to ensure quality. Arrow is also present to ensure that external epoxy coating is applied to a minimum thickness of 14 millimeters. During construction, all welds are visually inspected for quality and completeness by qualified professionals. Once welds have passed visual inspection, they are subjected to 100 percent non-destructive testing. After passing these tests, the weld areas are covered for corrosion protection. After the weld areas have been covered, the external coating of the pipe is inspected using a jeep meter to detect holes and cracks. The pipe is lowered into the trench and buried. Prior to being put into service, the steel pipe is hydrotested to approximately 1.5 times the minimum design pressure of 1,180 pounds per square inch gauge (psig).

The produced water pipe is designed to sustain a minimum pressure of 750 psig and is hydrotested to approximately 900 psig prior to being approved for service. Two valves would be installed at each end of the proposed pipelines. One valve would be installed at the well location and the second valve would be installed at the proposed tie-in. The installation of two valves would allow Arrow to isolate the proposed gathering pipelines, if required.

Arrow has developed a Spill Response Plan (Plan) (Middick 2011) for the Phase 3 southwest pipeline. The spill preventative measures and monitoring protocols, notification procedures, spill detection and on-scene spill mitigation procedures, response activities, contacts, training and drill procedures, and response plan review and update procedures, as referenced in the Plan, apply to the proposed pipelines, so long as Arrow remains the operator. A copy of the Plan has been filed with the BIA and Arrow has legally committed to adhering to the procedures and requirements as defined by federal law (49 CFR 194). Arrow, on behalf of WPX, has committed to developing a project-specific spill response plan that will be submitted to the BIA prior to the commencement of construction activities.

Access road construction would follow road design standards outlined in the BLM Gold Book (BLM and U.S. Forest Service [USFS] 2007). At a minimum, 8 inches of topsoil would be removed from the access road corridors. This stockpiled topsoil would then be placed on the outside slopes of the ditches following road construction. The ditches would be seeded as quickly as possible using a seed mixture determined by the BIA. Care would be taken during road construction to avoid disturbing or disrupting any buried utilities that are located along existing major roads. The access roads would be surfaced with a minimum of 4 inches of aggregate if the site were to be established as a commercial production site. Also, the roadway would remain in use for the life of the wells. Details of road construction are addressed in the APD. A diagram of typical road cross sections is provided as Figure 3-4.

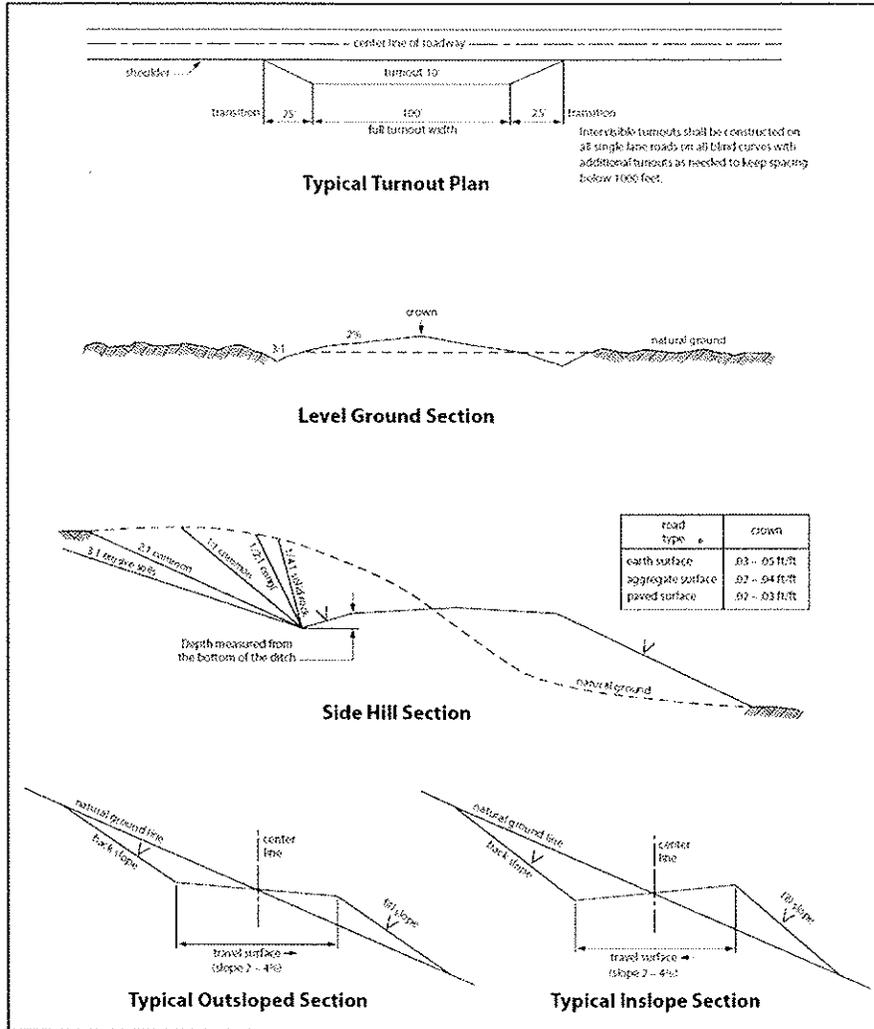


Figure 3-4. Typical road cross sections (BLM and USFS 2007).

### 3.2.4 Well Drilling

The currently proposed approximate bottom hole targets and drilling paths are summarized below and illustrated in Figures 3-5 and 3-6.

Charles Packineau #17H: The spacing unit consists of 640 acres (+/-) with the following bottom hole and drilling target locations.


- **#17HA**: The proposed bottom hole would be located in the NW $\frac{1}{4}$  NW $\frac{1}{4}$  Section 8, T149N, R94W (Figure 3-5). The drilling target is located approximately 550 feet from the west line (FWL) and 250 feet from the north line (FNL).
- **#17HB**: The proposed bottom hole would be located in the NE $\frac{1}{4}$  NW $\frac{1}{4}$  Section 8, T149N, R94W (Figure 3-5). The drilling target is located approximately 1,943 feet FWL and 250 feet FNL.

Samuel Packineau #17H: The spacing unit consists of 640 acres (+/-). The proposed bottom hole would be located in the NW¼ NW¼ Section 8, T149N, R93W (Figure 3-6). The drilling target is located approximately 550 feet FWL and 250 feet FNL.

After securing mineral leases, WPX would submit the APDs to the BLM under separate cover. The BIA's office in New Town, North Dakota, would receive a copy of the APDs from the BLM North Dakota Field Office. Construction would begin when the BIA completes the NEPA process and the APDs are then approved by the BLM.


Rig transport and on-site assembly would take roughly seven days; a typical drill rig is shown in Figure 3-7. Drilling would require approximately 35 days per well to reach the target depth, using a rotary drilling rig rated for drilling to a depth of approximately 15,000 feet. For the first 2,500 feet drilled, a freshwater-based mud system with non-hazardous additives would be used to minimize contaminant concerns. Water would be obtained from a commercial source for this drilling stage, using approximately 8.4 gallons of water per foot of hole drilled (approximately 21,000 gallons total for this portion).

After setting and cementing the near-surface casing, an oil-based mud system (80% to 85% diesel fuel and 15% to 20% water) would be used to drill to a 7-inch casing point. Oil-based drilling fluids reduce the potential for hole sloughing while drilling through water-sensitive formations (shales). Approximately 4,720 additional gallons of water and 18,900 gallons of diesel fuel per well would be used to complete vertical drilling. The lateral reach of the borehole would be drilled using 33,600 gallons of fresh water as mud and adding polymer sweeps as necessary to clean the hole.

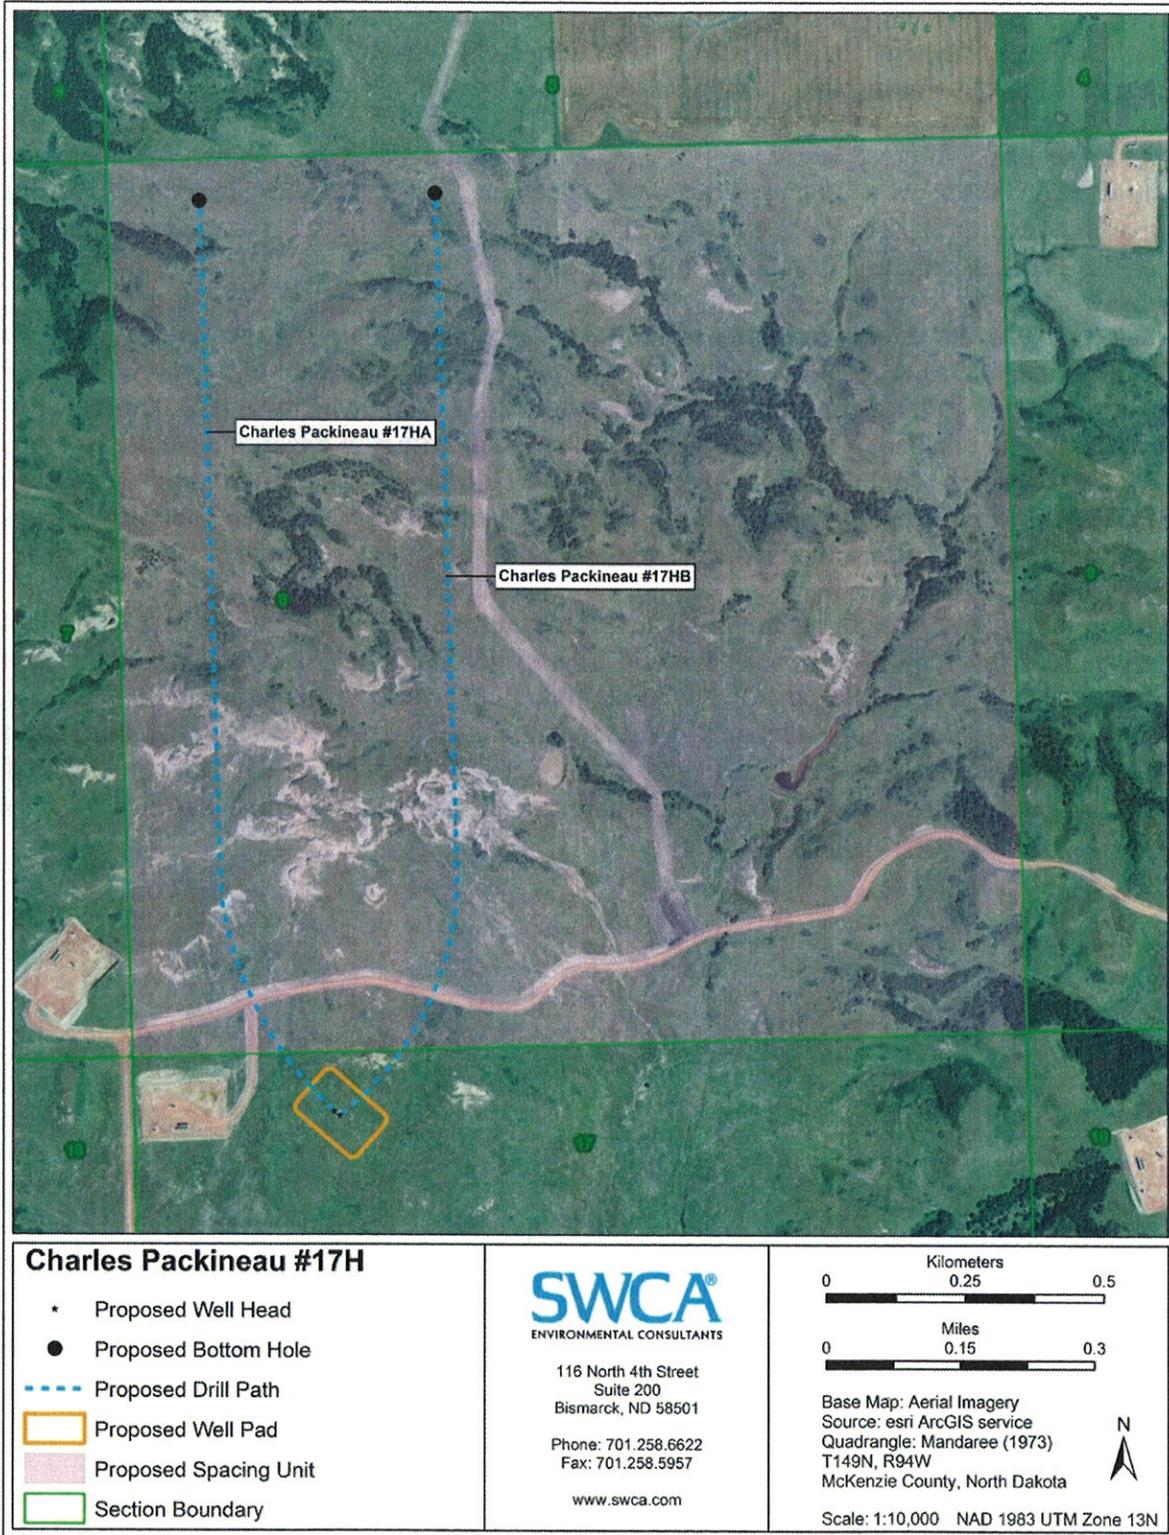


**Figure 3-5. Proposed Charles Packineau #17H infrastructure location and spacing unit boundary.**

*Three Proposed Bakken/Three Forks Developmental Oil and Gas Wells on Two Proposed Well Pads:  
Charles Packineau #17H and Samuel Packineau #17H, WPX Energy Williston, LLC (October 2012)*

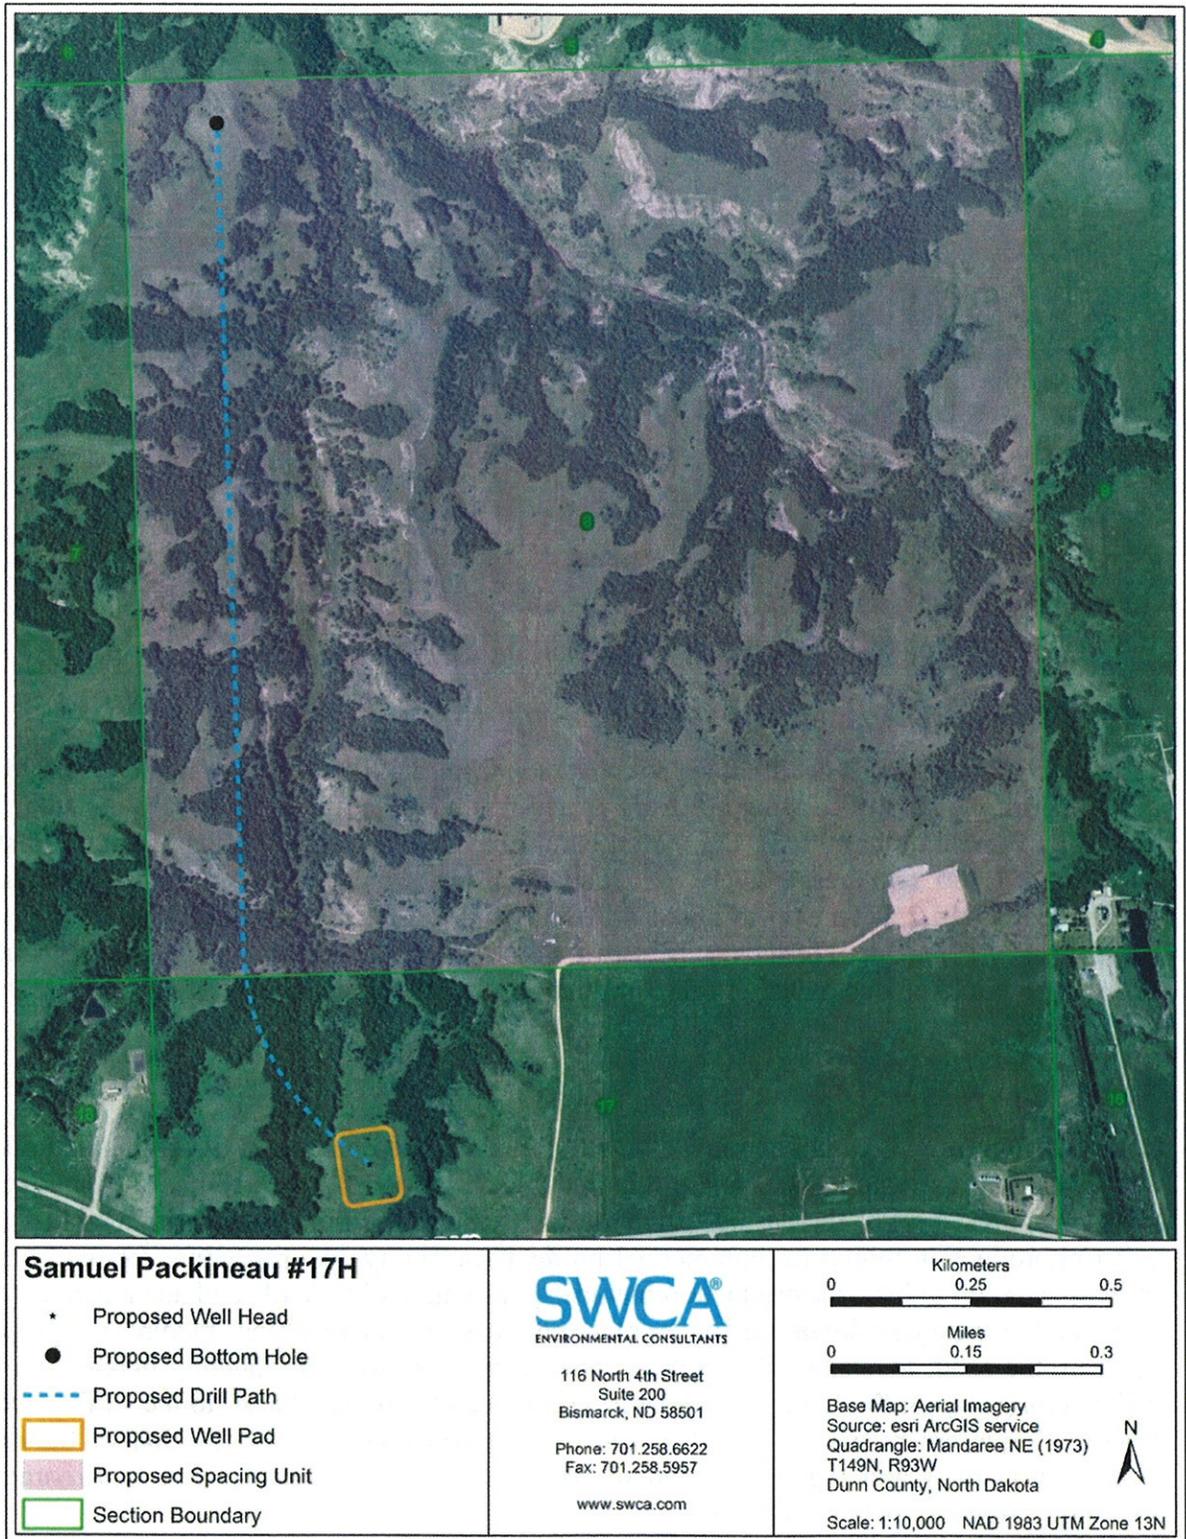

**Figure 3-6. Proposed Samuel Packineau #17H infrastructure location and spacing unit boundary.**

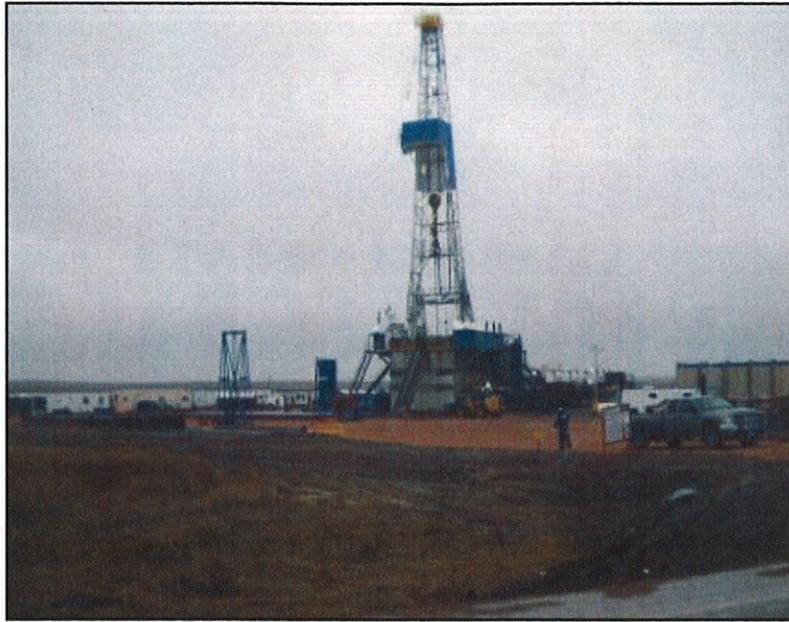

**Figure 3-7. Typical drilling rig (Ruffo 2009).**

### **3.2.5 Casing and Cementing**

Surface casing would be set at an approximate depth of 2,500 feet and cemented back to the surface during drilling, isolating all near-surface freshwater aquifers in the project area. The Fox Hills Formation and Pierre Formation would be encountered at depths of approximately 1,700 and 1,800 feet, respectively. Production casing would be cemented from a depth approximately 11,256 feet up to about 4,000 feet in order to isolate the hydrocarbon zone present in the Dakota Formation below a depth of 4,500 feet. Casing and cementing operations would be conducted in full compliance with Onshore Oil and Gas Order No. 2 (43 CFR 3160).

### **3.2.6 Completion and Evaluation**


A completion rig unit would be moved on site following the conclusion of drilling and casing activities. Approximately 30 days are required, at the proposed well depths, to clean out the well bore, pressure test the casing, perforate and fracture the horizontal portion of the hole, and run production tubing for commercial production. The typical procedure for fracturing a target formation to increase production includes pumping a mixture of sand and a carrier (e.g., water and/or nitrogen) down-hole under extreme pressure. The resulting fractures are propped open by the sand, increasing the capture zone of the well and subsequently maximizing the efficient drainage of the field. After fracturing, the well is “flowed back” to the surface where fracture fluids are recovered and disposed of in accordance with North Dakota Industrial Commission rules and regulations and in compliance with applicable U.S. Environmental Protection Agency (EPA) guidelines.

### **3.2.7 Commercial Production**

If drilling, testing, and production support commercial production from the proposed well pads, additional equipment would be installed, including a pumping unit at the well head, a

vertical heater/treater, storage tanks (usually 400-barrel steel tanks), and a flare pit (Figure 3-8). An impervious metal dike sized to hold 110% of the capacity of the largest tank plus one full day's production would surround the tanks and the heater/treater. Load out lines would be located inside the diked area and a heavy screen-covered drip barrel would be installed under the outlet. A metal access staircase would protect the dike and support flexible hoses used by tanker trucks. For all above-ground facilities not subject to safety requirements, the BIA would choose a paint color, recommended by the BLM or the Rocky Mountain Five-State Interagency Committee, which would blend with the natural color of the landscape.

The duration of production operations cannot be reliably predicted, but some oil wells have been pumping for more than 100 years. The operator estimates that each of the wells would yield approximately 450 barrels of oil per day and 100 barrels per day of water during the first year of production. After the first year, the operator estimates production would decrease to approximately 250 barrels of oil per day and 50 barrels per day of water. Produced water is mostly recovered hydraulic fracturing fluids and is expected to become minimal after two years.

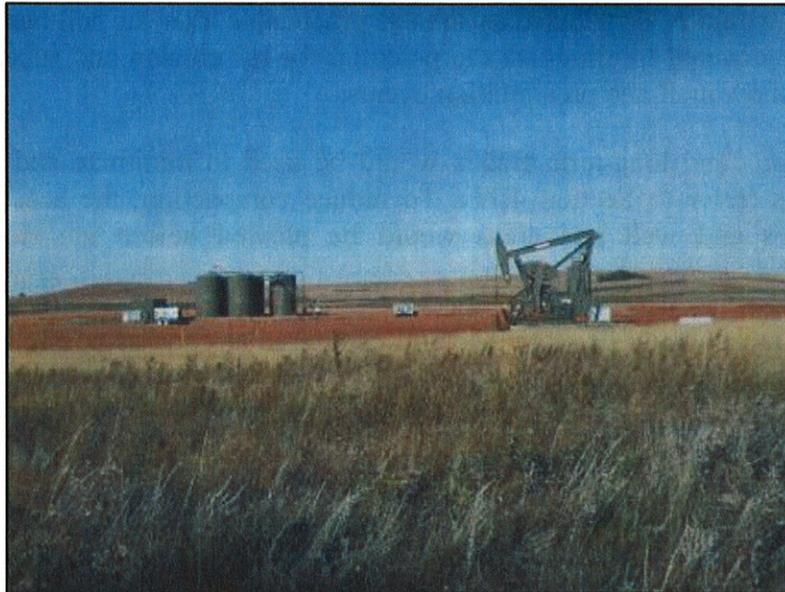

**Figure 3-8. Typical producing oil well pad.**

Large volumes of gas are not expected from these locations. Small volumes would be flared in accordance with Notice to Lessees 4A and adopted North Dakota Industrial Commission regulations, which prohibit unrestricted flaring for more than the initial year of operation (North Dakota Century Code 38-08-06.4).

### **3.2.8 Field Camp**

A few personnel would be housed in self-contained trailers for a very short period of time; long-term housing is not proposed. Most personnel, both construction and drilling, would commute to the site. Human waste would be collected on site in portable toilets and trailers and it would be transported off site to a state-approved wastewater treatment facility. All other

solid waste would be contained in enclosed containers, then transported to, and disposed of at, state-approved facilities.

### **3.2.9 Reclamation**

#### **3.2.9.1 Interim Reclamation**

Reclamation would continue over the life of each well pad and would include the return of topsoil, and contouring and seeding of native vegetation. Interim reclamation would be required six months after construction, if environmentally feasible, and then following any maintenance work or additions of infrastructure. Reclamation would be required before final abandonment of the decommissioned well pad. A successful reclamation would at all times be the responsibility of the operator.

The portions of the well pads, access roads, and utility corridors not used for functionality would be back-filled, assuming frozen or saturated soils are not present. Topsoil piles would be stored on site during construction. If construction is to occur during winter, WPX would partially use non-frozen back-fill soil to the extent possible and cover the entire ROW with straw. Topsoil would be distributed as soon as practicable after the soil has defrosted. Topsoil piles would be covered to eliminate the potential for rill erosion and subsequent loss of soil during spring snow melt and precipitation events.

Applicable short- and long-term BMPs would be used to minimize and control erosion in disturbed areas (refer to Section 4.12). To reduce compaction, the access road and utility corridor ROWs and well pad areas would be plowed before the stockpiled topsoil is distributed.

The disturbed areas would be reclaimed and contoured as soon as possible after construction is complete (fall/spring). The access road ROW and disturbed area outside of the working well pad areas would be covered with stockpiled topsoil and seeded with a seed mixture determined by the BIA.

A noxious weed survey would be conducted prior to construction covering the well pads and the access road and utility corridor ROWs. WPX would control any noxious weeds within the ROW and other applicable facilities by approved chemical or mechanical methods, according to the weed management plan developed by the BIA to treat known or likely to occur noxious weed species. If seeding of the ROW does not occur due to growing season constraints, WPX would deploy approved weed-free hay across the entire ROW to reduce the potential for excessive erosion as a result of spring snow melt and precipitation.


The entire ROW would be monitored for erosion, subsidence, and noxious weeds. In areas where problems are found to occur, reclamation efforts would continue until the BIA feels the ROW is successfully reclaimed. Reclamation is considered successful when:

- seeded areas are established;
- adjacent vegetative communities spread back into the disturbed areas; and
- noxious weeds are under control.

If the new seeding is not successful after two growing seasons, the BIA may require additional efforts to establish vegetation.

### 3.2.9.2 Final Reclamation

Final reclamation would occur when each well pad is decommissioned. All disturbed areas would be reclaimed, reflecting the BIA's view of oil and gas exploration and production as temporary intrusions on the landscape. All facilities would be removed. Access roads and work areas would be leveled or backfilled as necessary, scarified, recontoured, and seeded. Exceptions to these reclamation measures might occur if the BIA approves assignment of an access road either to the BIA roads inventory or to concurring surface allottees. Figure 3-9 provides an example of reclamation (BLM and USFS 2007).

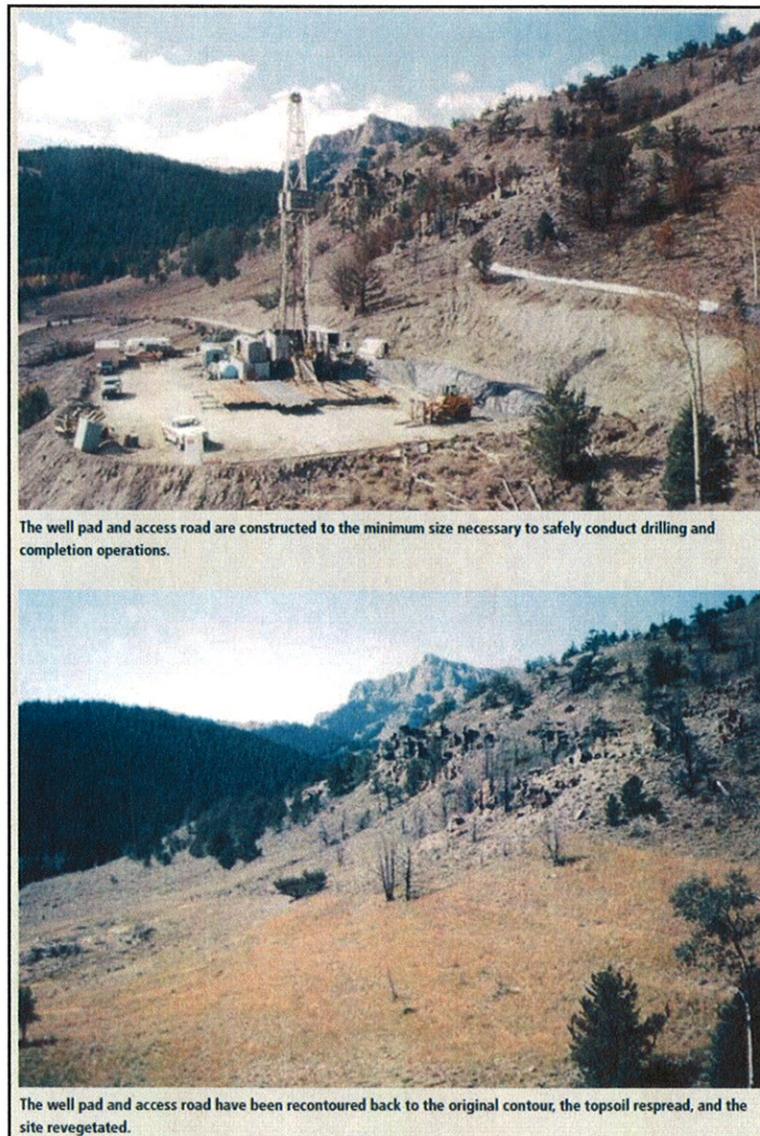

**Figure 3-9. Example of reclamation from the BLM Gold Book (BLM and USFS 2007).**

### **3.3 BIA-PREFERRED ALTERNATIVE**

The preferred alternative is to complete all administrative actions and approvals necessary to authorize or facilitate oil and gas developments at the proposed well pad locations.

## **4.0 THE AFFECTED ENVIRONMENT AND POTENTIAL IMPACTS**

The broad definition of NEPA leads to the consideration of the following elements of the human and natural environments: air quality, public health and safety, water resources, wetland/riparian habitat, threatened and endangered species, soils, vegetation and invasive species, cultural resources, socioeconomic conditions, and EJ.

### **4.1 PHYSICAL SETTING**

The proposed well pad sites and spacing units would be in a rural area located on the Reservation in west-central North Dakota. The Reservation is the home of the MHA Nation and encompasses more than one million acres, of which almost half, including the project area, are held in trust by the United States for either the MHA Nation or individual allottees.

The proposed well pads and utility corridors would be situated geologically within the Williston Basin, where the shallow structure consists of sandstones, silts, and shales dating to the Tertiary period (65 to 2 million years ago), including the Sentinel Butte and Golden Valley formations. The underlying Bakken/Three Forks Formation is a well-known source of hydrocarbons targeted by the Proposed Action. Although earlier oil/gas exploration activity within the Reservation was limited and commercially unproductive, recent economic changes and technological advances now make accessing oil in the Bakken/Three Forks Formation feasible.

The Reservation is within the northern Great Plains ecological region, which consists of four physiographic units: 1) the Missouri Coteau Slope north of Lake Sakakawea; 2) the Missouri River trench (not flooded); 3) the Little Missouri River badlands; and 4) the Missouri Plateau south and west of Lake Sakakawea (Williams and Bluemle 1978). Much of the Reservation is on the Missouri Plateau Slope. Elevations of the unglaciated, gently rolling landscape range from a normal pool elevation of 1,838 feet at Lake Sakakawea to approximately 3,300 feet in the Killdeer Mountains. Annual precipitation on the plateau averages between 15 and 17 inches. Mean temperatures fluctuate between -3 and 21 degrees Fahrenheit (°F) in January and between 55°F and 83°F in July, with 95 to 130 frost-free days each year (U.S. Geological Survey 2010).

### **4.2 AIR QUALITY**

#### **4.2.1 Air Quality Standards for Criteria Pollutants**

The federal Clean Air Act (CAA) (USC § 7401–7671, as amended in 1990) established national ambient air quality standards (NAAQS) for criteria pollutants to protect public health and welfare. It also set standards for other compounds that can cause cancer, regulated emissions that cause acid rain, and required federal permits for large sources. NAAQS have been established for ozone, carbon monoxide, nitrogen dioxide, sulfur dioxide, particulate matter, and lead (EPA 2010a). The primary NAAQS have been set for pervasive compounds that are generally emitted by industry or motor vehicles. Standards for each pollutant meet specific public health and welfare criteria; thus, they are called the ‘criteria pollutants.’

The CAA mandates prevention of significant air quality deterioration in certain designated attainment areas and has designated more stringent air quality standards, known as Secondary Standards, for these areas. Class I attainment areas have national significance and include national parks greater than 6,000 acres, national monuments, national seashores, and federal wilderness areas larger than 5,000 acres that were designated prior to 1977 (Ross 1990). The Class I regulations (40 CFR 51.307) attempt to protect visibility through a review of major new and modified sources of pollutants, and requiring strict air quality emission standards if they will have an adverse impact on visibility within the Class I area (National Park Service 2010).

The nearest designated attainment area to the project area is the Theodore Roosevelt National Park (TRNP), a Class I area that covers about 110 square miles in three units within the Little Missouri National Grassland. The north unit of TRNP is approximately 16 miles south of Watford City, North Dakota, and approximately 40 miles west of the proposed well sites. Two air quality monitoring stations are located there, with the North Unit monitoring most criteria pollutants (National Park Service 2010; North Dakota Department of Health [NDDH] 2010). All other parts of the state, including the Reservation, are classified as Class II attainment areas, affording them protections through the Primary NAAQS (NDDH 2010).

Some states have adopted more stringent standards for criteria pollutants, or have chosen to adopt new standards for other pollutants. For instance, the NDDH has established a standard for hydrogen sulfide (H<sub>2</sub>S) (NDDH 2010).

Criteria pollutants and their health effects include the following.

- **Sulfur dioxide (SO<sub>2</sub>):** SO<sub>2</sub> is a colorless gas with a strong, suffocating odor. Sulfur dioxide is produced by burning coal, fuel oil, and diesel fuel, and can trigger constriction of the airways, causing particular difficulties for asthmatics. Long-term exposure is associated with increased risk of mortality from respiratory or cardiovascular disease. SO<sub>2</sub> emissions are also a primary cause of acid rain and damage to plant life (EPA 2010a).
- **Inhalable Particulate Matter (PM<sub>10</sub> and PM<sub>2.5</sub>):** PM<sub>10</sub> and PM<sub>2.5</sub> are classes of compounds that can lodge deep in the lungs, causing adverse health problems, depending on their size, concentration, and content. Based on extensive health studies, particulate matter is regulated under two classes: PM<sub>10</sub> is the fraction of total particulate matter 10 microns or smaller, and PM<sub>2.5</sub> is two and one-half microns or smaller. Inhalable particulate matter can range from inorganic wind-blown soil to organic and toxic compounds found in diesel exhaust. Toxic compounds such as benzene often find a route into the body via inhalation of fine particulate matter (EPA 2010a).
- **Nitrogen dioxide (NO<sub>2</sub>):** NO<sub>2</sub> is a reddish-brown gas with an irritating odor. Primary sources include motor vehicles, industrial facilities, and power plants. In the summer months, NO<sub>2</sub> is a major component of photochemical smog. NO<sub>2</sub> is an irritating gas that may constrict airways, especially of asthmatics, and increase the susceptibility to infection in the general population. NO<sub>2</sub> is also involved in ozone smog production (EPA 2010a).

- **Ozone (O<sub>3</sub>):** O<sub>3</sub> is a colorless gas with a pungent, irritating odor and creates a widespread air quality problem in most of the world's industrialized areas. Ozone smog is not emitted directly into the atmosphere but is primarily formed through the reaction of hydrocarbons and nitrogen oxides (NO<sub>x</sub>) in the presence of sunlight. Health effects associated with O<sub>3</sub> can include reduced lung function, aggravated respiratory illness, and irritated eyes, nose, and throat. Chronic exposure can cause permanent damage to the alveoli of the lungs. O<sub>3</sub> can persist for many days after formation and travel several hundred miles (EPA 2010a).
- **Carbon monoxide (CO):** CO is a colorless, odorless gas that is a byproduct of incomplete combustion. CO concentrations typically peak nearest a source, such as roadways or areas with high fireplace use, and decrease rapidly as distance from the source increases. Ambient levels are typically found during periods of stagnant weather, such as on still winter evenings with a strong temperature inversion. CO is readily absorbed into the body from the air. It decreases the capacity of the blood to transport oxygen, leading to health risks for unborn children and people suffering from heart and lung disease. The symptoms of excessive exposure are headaches, fatigue, slow reflexes, and dizziness (EPA 2010a).

The Primary and Secondary NAAQS for criteria pollutants are summarized in Table 4-1. NEPA assessments require analysis of both near-field and far-field as part of the cumulative effects of proposals on air quality. Therefore, the North Dakota Ambient Air Quality Standards (AAQS) are shown as well as federal standards.

**Table 4-1. NAAQS and Other Air Quality Standards.**

Pollutant	Averaging Period	Primary Standard (NAAQS)	Secondary Standard (National Parks)	North Dakota AAQS
SO <sub>2</sub> (parts per billion [ppb])	1-hour	75	-	273
	3-hour	500	500	-
	24-hour <sup>1</sup>	140	-	99
	Annual (Arithmetic Average)	30	-	23
PM <sub>10</sub> (micrograms per cubic meter of air [µg/m <sup>3</sup> ])	24-hour <sup>2</sup>	150	-	150
	Expected annual mean	50	-	50
PM <sub>2.5</sub> (µg/m <sup>3</sup> )	24-hour <sup>3</sup>	35	35	35
	Annual (Arithmetic Average) <sup>4</sup>	15	15	15
NO <sub>2</sub> (ppb)	1-hour <sup>3</sup>	100	-	-
	Annual mean	53	53	53
CO (parts per million [ppm])	1-hour <sup>1</sup>	35	-	35
	8-hour <sup>1</sup>	9	-	9
O <sub>3</sub> (ppb)	1-hour <sup>5</sup>	120	120	120
	8-hour <sup>5</sup>	75	75	-
Lead (µg/m <sup>3</sup> )	Rolling 3-month average	0.15	0.15	1.5 (quarterly mean)
H <sub>2</sub> S (ppm)	Instantaneous	-	-	10
	1-hour	-	-	0.20
	24-hour	-	-	0.10
	3-month	-	-	0.02

Sources: EPA 2011b; NDDH 2012.

<sup>1</sup> Not to be exceeded more than once per year.

<sup>2</sup> Not to be exceeded more than once per year on average over 3 years.

<sup>3</sup> To attain this standard, the 3-year average of the 98<sup>th</sup> percentile of 24-hour concentrations at each population-oriented monitor within an area must not exceed standard.

<sup>4</sup> To attain this standard, the 3-year average of the weighted annual mean must not exceed the standard.

<sup>5</sup> To attain this standard, the 3-year average of the fourth-highest daily maximum must not exceed the standard.

North Dakota has separate state standards for several pollutants that are different from the federal criteria standards. These are the standards for SO<sub>2</sub> and H<sub>2</sub>S. All other state criteria pollutant standards are the same as federal.

In addition, the EPA averages data from monitoring stations within each county to determine the Air Quality Index (AQI), a general measure of air quality for residents of the county. An AQI greater than 100 is indicative of unhealthy air quality conditions for the county residents,

although residents may experience greater or lesser risks depending on their proximity to the sources of pollutants (EPA 2010b).

#### **4.2.2 Greenhouse Gas Emissions and Responses to the Threat of Climate Change**

Gases that trap heat in the atmosphere are often called greenhouse gases (GHGs). Some GHGs such as carbon dioxide occur naturally and are emitted to the atmosphere through natural processes and human activities. Other GHGs (e.g., fluorinated gases) are created and emitted solely through human activities. The EPA (2011c) identifies the principal GHGs that enter the atmosphere because of human activities as the following.

- **Carbon Dioxide (CO<sub>2</sub>):** CO<sub>2</sub> enters the atmosphere through the burning of fossil fuels (oil, natural gas, and coal), solid waste, trees and wood products, and also as a result of other chemical reactions (e.g., manufacture of cement). CO<sub>2</sub> is also removed from the atmosphere (or “sequestered”) when it is absorbed by plants as part of the biological carbon cycle.
- **Methane (CH<sub>4</sub>):** CH<sub>4</sub> is emitted during the production and transport of methane, coal, natural gas, and oil. CH<sub>4</sub> emissions also result from livestock and other agricultural practices and by the decay of organic waste in municipal solid waste landfills.
- **Nitrous Oxide (N<sub>2</sub>O):** N<sub>2</sub>O is emitted during agricultural and industrial activities, as well as during combustion of fossil fuels and solid waste.
- **Fluorinated Gases:** Hydrofluorocarbons, perfluorocarbons, and sulfur hexafluoride are synthetic, powerful GHGs that are emitted from a variety of industrial processes. Fluorinated gases are typically emitted in small quantities, but are potent GHGs thought to contribute significantly to global warming processes (EPA 2010c).

CO<sub>2</sub> is the primary GHG, responsible for approximately 90 percent of radiative forcing, which is the rate of energy change as measured at the top of the atmosphere. Radiative forcing can be positive (warmer) or negative (cooler) (EPA 2010c). To simplify discussion of the various GHGs, the term ‘Equivalent CO<sub>2</sub> or CO<sub>2</sub>e’ has been developed.

Equivalent CO<sub>2</sub> or CO<sub>2</sub>e is the amount of CO<sub>2</sub> that would cause the same level of radiative forcing as a unit of one of the other GHGs. For example, one ton of CH<sub>4</sub> has a CO<sub>2</sub>e of 22 tons; therefore, 22 tons of CO<sub>2</sub> would cause the same level of radiative forcing as one ton of CH<sub>4</sub>. Nitrous oxide has a CO<sub>2</sub>e value of 310 (EPA 2010c). These GHGs are all positive radiative forcing GHGs. Thus, control strategies often focus on the gases with the highest positive CO<sub>2</sub>e values (EPA 2010c). This document incorporates by reference cited studies and reports from the Pew Center (2009) and the Intergovernmental Panel on Climate Change (2007) concerning GHGs and their impacts.

On May 13, 2010, EPA issued a final rule that establishes thresholds for GHG emissions that define when permits under the New Source Review Prevention of Significant Deterioration and title V Operating Permit programs are required for new and existing industrial facilities (EPA 2010d). This final rule “tailors” the requirements of these CAA permitting programs to limit which facilities will be required to obtain New Source Review Prevention of Significant Deterioration and title V permits. Facilities responsible for nearly 70 percent of the national

GHG emissions from stationary sources will be subject to permitting requirements under this rule. This includes the nation's largest GHG emitters—power plants, refineries, and cement production facilities. Emissions from small farms, restaurants, and all but the very largest commercial facilities will not be covered by these programs at this time; however, the EPA recently initiated additional hearings to help determine the types of industries to be held to new standards under these federal permits (EPA 2010d).

Energy production and supply was estimated to emit up to 25.9% of GHGs world-wide in 2004 (Pew Center 2009). CH<sub>4</sub>, with a high radiative forcing CO<sub>2</sub>e ratio, is a common fugitive gas emission in oil and gas fields (EPA 2010d). Oil and gas production, however, is highly variable in potential GHG emissions. Oil and gas producers in the United States are not considered large GHG emitters by the EPA, and are not the subject of any current federal proposals that would regulate GHG emissions.

#### **4.2.3 Hazardous Air Pollutants**

Hazardous air pollutants (HAPs) are a class of compounds known to cause cancer, mutation, or other serious health problems. Hazardous air pollutants are usually a localized problem near the emission source. HAPs are regulated separately from criteria air pollutants. Several hundred HAPs are recognized by the EPA and State of North Dakota. Health effects of HAPs may occur at exceptionally low levels; for many HAPs, it is not possible to identify exposure levels that do not produce adverse health effects. Major sources of toxic air contaminants include industrial processes, commercial operations (e.g., gasoline stations and dry cleaners), wood smoke, and motor vehicle exhaust. Unlike regulations for criteria pollutants, there are no ambient air quality standards for HAPs. Examples of HAPs found in gases released by oil field development and operation include benzene, toluene, xylene, and formaldehyde (BLM 2009). HAP emissions receive evaluation based on the degree of exposure that can cause risk of premature mortality, usually from cancer.

Risk assessments express premature mortality in terms of the number of deaths expected per one million persons. The NDDH typically reviews projects and either requires an applicant to prepare a risk assessment or assign the state engineers to do the work. For new sources emitting HAPs with known negative health effects, an applicant must demonstrate that the combined impact of new HAP emission does not result in a maximum individual cancer risk greater than one in one hundred thousand.

#### **4.2.4 Existing Air Quality in the Project Area**

Federal air quality standards apply in the project area, which is designated as a Class II attainment area. Although the State of North Dakota does not have jurisdiction over air quality matters on the Reservation and no air quality monitoring stations occur within the boundaries of the Reservation, monitoring efforts are being made by the state and industry in the area. The NDDH operates a network of monitoring stations around the state that continuously measure pollution levels. Industry also operates monitoring stations as required by the state. The data from all these stations are subject to quality assurance, and when approved, it is published on the World Wide Web and available from EPA and NDDH (NDDH 2012).

Monitoring stations providing complete data near the project area include Theodore Roosevelt National Park North Unit (TRNP-NU) (Air Quality Station #380530002) in McKenzie County, and Dunn Center (Air Quality Station #38025003) in Dunn County (NDDH 2012). These stations are located west and southeast of the proposed well sites, respectively. Bear Paw Energy and Amerada Hess operate site-specific monitoring stations in the region. However, these stations do not provide coverage that is applicable to this analysis (NDDH 2012).

Criteria pollutants measured at the two monitoring stations include SO<sub>2</sub>, PM<sub>10</sub>, NO<sub>2</sub>, and O<sub>3</sub>. Lead and CO are not monitored by either of the stations. Table 4-2 summarizes the NAAQS and the maximum levels of criteria pollutants. The highest value at either of the two monitoring locations is shown for each year from 2007 through 2010.

All monitored criteria pollutants are well below federal and state standards in the project area for all years in the study period from 2007 through 2010. In addition to the low levels of monitored criteria pollutants, the EPA reports that Dunn and McKenzie Counties had zero days in which the AQI exceeded 100 in 2007 and 2008, indicating that general air quality does not pose an unhealthy condition for residents of this county (EPA 2010b). The AQI was not available for 2009, but is also likely to be zero for this county.

**Table 4-2. Maximum Levels of Monitored Pollutants, 2007–2009, as Measured at Dunn Center and Theodore Roosevelt National Park North Unit Monitoring Stations.**

Criteria Pollutant	Averaging Period	Primary Standard (NAAQS)	North Dakota AAQS	Maximum Reported Level from Dunn Center and TRNP-NU Monitoring Stations			
				2010	2009	2008	2007
SO <sub>2</sub> (parts per billion [ppb])	1-hour	75	273	25.8	20.3	20.9	22
	3-hour	500	-	16.3	13.0	13.0	10
	24-hour <sup>1</sup>	140	99	4.1	6.0	5.0	4
	Annual (Arithmetic Average)	30	23	0.7	0.6	0.5	1.1
PM <sub>10</sub> (micrograms per cubic meter or air [µg/m <sup>3</sup> ])	24-hour <sup>2</sup>	150	150	32.0	54	108	57.4
	Expected annual mean	50	50	9.7	11.3	14.2	13.2
PM <sub>2.5</sub> (µg/m <sup>3</sup> )	24-hour <sup>3</sup>	35	35	27.3	15.0	35.7	22.2
	Annual (Arithmetic Average) <sup>4</sup>	15	15	8.6	3.4	3.7	3.6
NO <sub>2</sub> (ppb)	1-hour <sup>3</sup>	100	-	24	15	24	26
	Annual mean	53	53	1.4	1.5	1.8	1.5
O <sub>3</sub> (ppb)	1-hour <sup>5</sup>	120	120	73	67	69	76
	8-hour <sup>5</sup>	75	-	70	58	63	71

Source: NDDH 2012.

<sup>1</sup> Not to be exceeded more than once per year.

<sup>2</sup> Not to be exceeded more than once per year on average over 3 years.

<sup>3</sup> To attain this standard, the 3-year average of the 98<sup>th</sup> percentile of 24-hour concentrations at each population-oriented monitor within an area must not exceed standard.

<sup>4</sup> To attain this standard, the 3-year average of the weighted annual mean must not exceed the standard.

<sup>5</sup> To attain this standard, the 3-year average of the fourth-highest daily maximum must not exceed the standard.

#### 4.2.5 Typical Air Emissions from Oil Field Development

According to EPA Emission Inventory Improvement documents (EPA 1999), oil field emissions encompass three primary areas: combustion, fugitive, and vented. Typical processes that occur during exploration and production include the following.

- Combustion emissions include SO<sub>2</sub>, ozone precursors called volatile organic compounds (VOCs), GHGs, and HAPs. Sources include engine exhaust, dehydrators, and flaring (EPA 1999).
- Fugitive emissions include criteria pollutants, H<sub>2</sub>S, VOCs, HAPs, and GHGs. Sources of fugitive emissions include mechanical leaks from well field equipment such as valves, flanges, and connectors that may occur in heater/treaters, separators, pipelines, wellheads, and pump stations. Pneumatic devices such as gas actuated pumps and pressure/level controllers also result in fugitive emissions. Other sources of fugitive emissions include evaporation ponds and pits, condensate tanks, storage tanks, and wind-blown dust (from truck and construction activity) (EPA 1999).
- Vented emissions include GHGs, VOCs, and HAPs. Primary sources are emergency pressure relief valves and dehydrator vents (EPA 1999).

Pad and road construction, drilling activities, and tanker traffic would generate emissions of criteria pollutants and HAPs. Primary emissions sources during drilling are diesel exhaust, wind-blown dust from disturbed areas and travel on dirt roads, evaporation from pits and sumps, and gas venting. Diesel emissions are being progressively controlled by the EPA in a nationwide program (EPA 2010d). This program takes a two-pronged approach. First, fuels are improving to the ultra-low sulfur standard, and secondly manufacturers must produce progressively lower engine emissions.

#### **4.2.6 Air Quality Best Management Practices**

Under the CAA, federal land management agencies have an affirmative responsibility to protect air quality. Tribes, federal land managers, and private entities can make emission controls part of a lease agreement. BMPs can be adopted for various portions of an oil/gas well's lifecycle. BMPs fall into the following six general categories.

- Transportation BMPs to reduce the amount of fugitive dust and vehicle emissions
  - Use directional drilling to drill multiple wells from a single well pad;
  - use centralized water storage and delivery, well fracturing, gathering systems;
  - use telemetry to remotely monitor and control production;
  - use water or dust suppressants to control fugitive dust on roads;
  - control road speeds; and
  - use van or carpooling.
- Drilling BMPs to reduce rig emissions
  - Use cleaner diesel (Tier 2, 3, and 4) engines;
  - use natural gas-powered engines; and
  - use “green” completions to recapture product that otherwise would have been vented or flared.
- Unplanned or emergency releases
  - Use high-temperature flaring if gas is not recoverable.
- Vapor recovery

- Use enclosed tanks instead of open pits to reduce fugitive VOC emissions; and
- use vapor recovery units on storage tanks.
- Inspection and maintenance
  - Use and maintain proper hatches, seals, and valves;
  - optimize glycol circulation and install a flash tank separator;
  - use selective catalytic reduction; and
  - replace high-bleed with low-bleed devices on pneumatic pumps.
- Monitoring and repair
  - Use directed inspection and maintenance methods to identify and cost-effectively fix fugitive gas leaks; and
  - install an air quality monitoring station.

#### **4.2.7 Potential Air Quality Impacts**

Based on the existing air quality of the region, typical air levels and types of emissions from similar oil field projects, and WPX's commitment to implementation of BMPs identified in Section 4.2.6, the Proposed Action would not produce significant increases in criteria pollutants, GHGs, or HAPs. The Proposed Action would incrementally contribute to emissions occurring within the region. In general, however, the increase in emissions associated with the Proposed Action would occur predominantly during construction and drilling operations and therefore would be localized, largely temporary, and limited in comparison with regional emissions. Since the AQI is exceptionally low in the cumulative impact analysis area (CIAA) (see Section 4.2), and the expected future development would be widely dispersed in time and space, the Proposed Action is not expected to impact attainment status based on any of the Primary and Secondary NAAQS for criteria pollutants or other regulated air emissions. Contribution of the proposal to incremental increases of unregulated GHG emissions is expected to be minor.

### **4.3 WATER RESOURCES**

This section identifies the existing water resources within the project area and potential effects of the Proposed Action. Specific subjects discussed in this section include surface water and surface water quality, groundwater resources, and the potential short-term and long-term impacts of the Proposed Action on these water resources.

#### **4.3.1 Surface Water**

The surface water resources in the project area would be managed and protected according to existing federal laws and policies regarding the use, storage, and disposal of the resource during the construction and operation of the project. Surface water resource use and protection is administered under the following federal laws:

- Clean Water Act of 1972, as amended (33 USC 1251 et seq.)
- Federal Land Policy and Management Act of 1976 (43 USC 1711–1712)
- National Environmental Policy Act of 1972 (42 USC 4321)
- Safe Drinking Water Act of 1974, as amended (42 USC 300 et seq.)

Water quality is protected under the Federal Water Pollution Control Act (as amended), otherwise known as the Clean Water Act (CWA). The CWA has developed rules for regulating discharges of pollutants into waters of the U.S. and also regulates water quality standards for surface waters. The CWA has also made it unlawful to discharge any pollutant from a point source into any navigable waters of the U.S., unless a permit has been obtained from the National Pollution Discharge Elimination System program.

The Environmental Division of the MHA Nation has had an application pending with the EPA since 1996 for delegation of authority to set federally approved water quality standards on the Reservation. In the absence of tribal surface water quality authorities, enforcement of federal environmental laws regarding surface water on the Reservation is accomplished through permitting, inspection, and monitoring activities of the National Pollution Discharge Elimination System program, as administered by the EPA.

The Charles Packineau #17HA/Charles Packineau #17HB project area is located within the Upper Bear Den Creek (Hydrologic Unit Code [HUC] 101101012001) subwatershed; the Bear Den Creek (HUC 1011010120) watershed; and Lake Sakakawea (HUC 10110101) drainage basin. The Samuel Packineau #17H project area is located within the Boggy Creek (HUC 101101012101) subwatershed; the Independence Point (HUC 1011010121) watershed; and Lake Sakakawea drainage basin (Figure 4-1).

Three Proposed Bakken/Three Forks Developmental Oil and Gas Wells on Two Proposed Well Pads:  
 Charles Packineau #17H and Samuel Packineau #17H, WPX Energy Williston, LLC (October 2012)

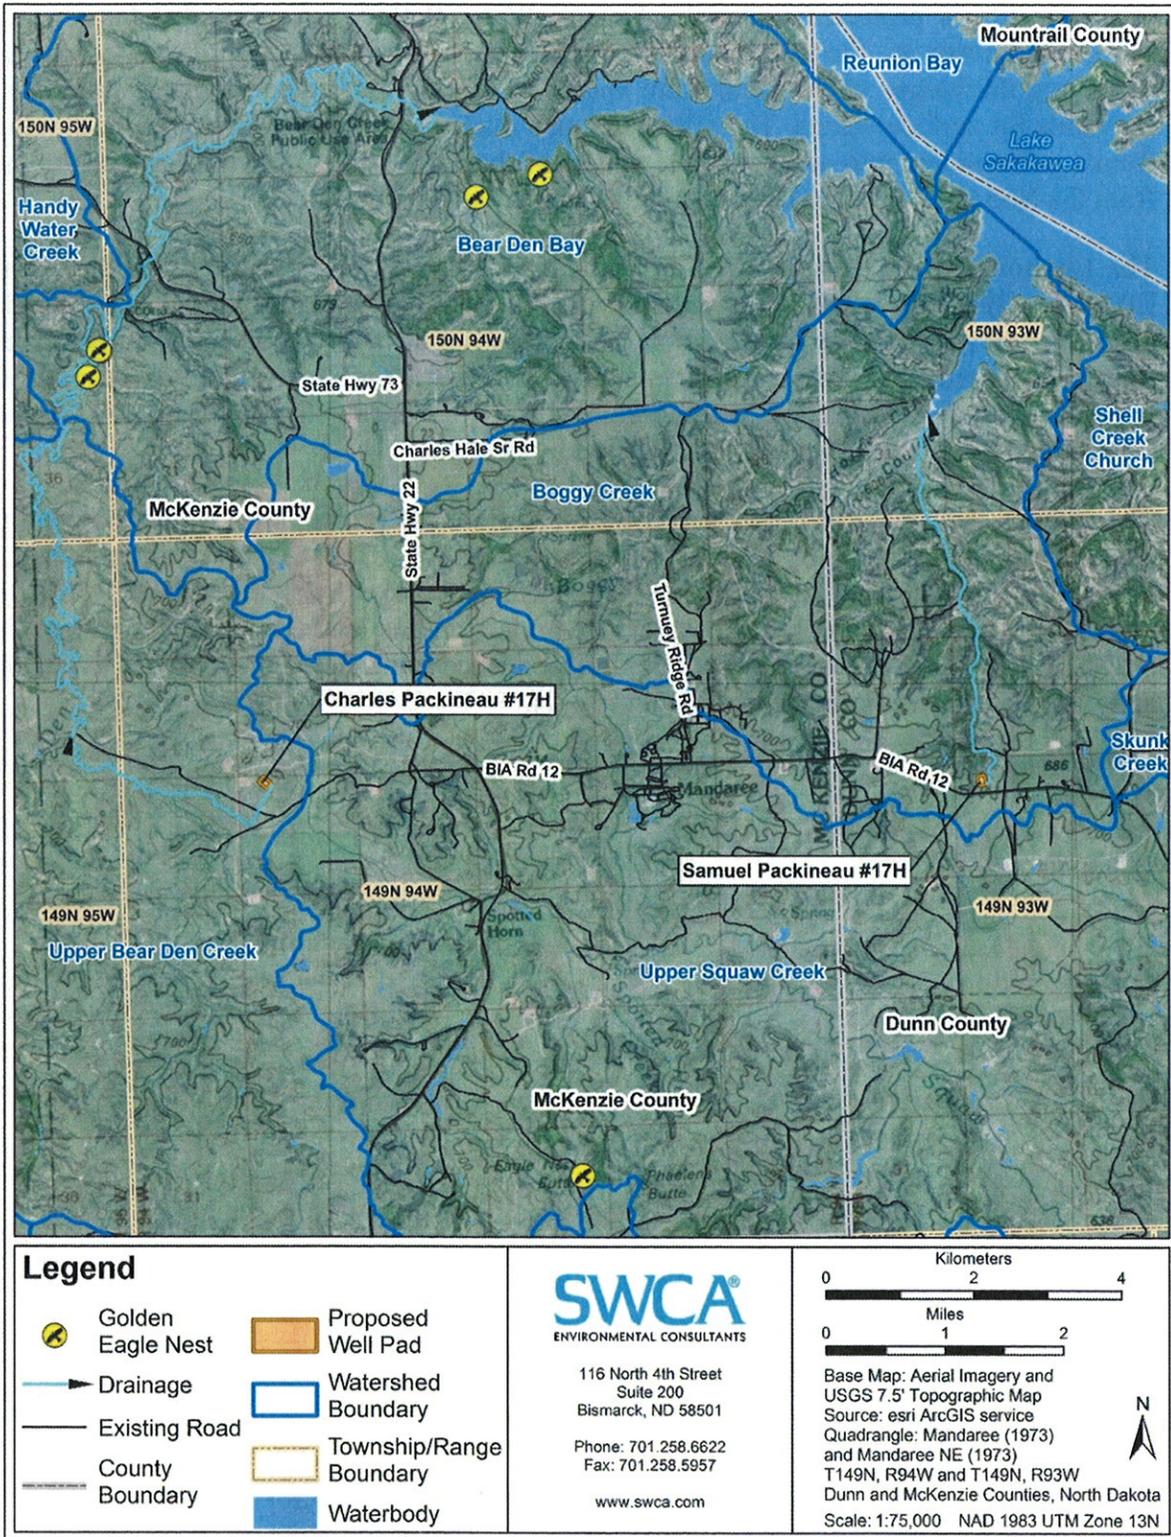


Figure 4-1. Surface runoff pathways from the proposed project areas to Lake Sakakawea.

Runoff from the proposed well pads would flow, at its closest, north approximately 3.6 river miles, until reaching perennial waters in Lake Sakakawea. See Section 4.12, Mitigation and Monitoring, for further details.

The Proposed Action would be engineered and constructed to minimize the suspended sediment (i.e., turbidity) concentration of surface runoff, avoid disruption of drainages, and avoid direct impacts to surface water. No surface water would be used for well drilling operations. Any chemicals or potentially hazardous materials would be handled in accordance with the operator’s spill prevention, control, and countermeasure plan. Provisions established under this plan would minimize potential impacts to any surface waters associated with an accidental spill.

#### **4.3.2 Groundwater**

Aquifers in the project area include, from deepest to shallowest, the Cretaceous Fox Hills and Hell Creek formations and the Tertiary Ludlow, Tongue River, and Sentinel Butte formations (Table 4-3). Several shallow aquifers related to post-glacial outwash composed of till, silt, sand, and gravel are located in Dunn and McKenzie Counties. However, none are within the proposed project areas.

The shallow Sentinel Butte Formation commonly used for domestic supply in the area outcrops in McKenzie County. This aquifer meets standards of the NDDH (Croft 1985). Detailed analyses are available from the North Dakota Geological Survey, Bulletin 68, Part III, 1976.

**Table 4-3. Common Aquifers in the Proposed Project Area and Surrounding Region.**

<b>Period</b>	<b>Formation</b>		<b>Depth Range (feet)</b>	<b>Thickness (feet)</b>	<b>Lithology</b>	<b>Water-Yielding Characteristics</b>
Quaternary	Alluvium		0–40	40	Silt, sand, and gravel	Maximum yield of 50 gal/min to individual wells from sand and gravel deposits.
Tertiary	Fort Union Group	Sentinel Butte	0–670	0–670	Silt, clay, sand, and lignite	5 to 100 gal/min in sandstone. 1 to 200 gal/min in lignite.
		Tongue River	140–750	350–490	Silt, clay, sand, and lignite	Generally less than 100 gal/min in sandstone.
		Cannonball/Ludlow	500–1,150	550–660	Fine- to medium-grained sandstone, siltstone, and lignite	Generally less than 50 gal/min in sandstone.

*Three Proposed Bakken/Three Forks Developmental Oil and Gas Wells on Two Proposed Well Pads:  
Charles Packineau #17H and Samuel Packineau #17H, WPX Energy Williston, LLC (October 2012)*

<b>Period</b>	<b>Formation</b>	<b>Depth Range (feet)</b>	<b>Thickness (feet)</b>	<b>Lithology</b>	<b>Water-Yielding Characteristics</b>
Cretaceous	Hell Creek	1,000–1,750	200–300	Claystone, sandstone, and mudstone	5 to 100 gal/min in sandstone.
	Fox Hills	1,100–2,000	200–300	Fine- to medium-grained sandstone and some shale	Generally less than 200 gal/min in sandstone. Some up to 400 gal/min.

Sources: Croft 1985; Klausning 1979.  
gal/min = gallons per minute

Review of electronic records of the North Dakota State Water Commission (2012) revealed 34 existing water wells within 5 miles of the proposed well pads (Table 4-4). Of those wells, two wells are for domestic use, seven are observation wells (two of which have been destroyed), four wells are surface water monitoring sites, seven are test holes, and 14 are used for an unknown purpose.

There is one unknown well within 1 mile of the proposed Samuel Packineau #17H well pad. No existing water wells are within 1 mile of the proposed Charles Packineau #17H well pad.

The identified groundwater wells may have minimal hydrologic connections due to the depths at which these wells are being drilled. Water quality would be protected by drilling with freshwater to a point below the base of the Fox Hills Formation, implementing proper hazardous materials management, and using appropriate casing and cementing to permanently seal the well shaft from any surrounding aquifers. Drilling would proceed in compliance with Onshore Oil and Gas Order No. 2, Drilling Operations (43 CFR 3160).

Table 4-4. Existing Water Wells within 5 Miles of the Proposed Well Pads.

Water Well Number	Section	Township/Range	Type	Depth (feet)	Aquifer	Miles to Proposed Well Pad
<b>Charles Packineau #17H</b>						
11351	22	149N/94W	Test Hole	140	No Obs Well Installed	2.0
11352	21	149N/94W	Observation Well - Destroyed	240	Undefined	2.0
11353	22	149N/94W	Test Hole	80	No Obs Well Installed	2.2
11354	15	149N/95W	Test Hole	120	No Obs Well Installed	4.1
11355	16	149N/95W	Test Hole	140	No Obs Well Installed	4.2
6275	9	149N/95W	Observation Well	1,740	Fox Hills	4.7
Undefined	6	148N/94W	Unknown	0	Sentinel Butte-Tongue River	5.0
Undefined	14	149N/94W	Unknown	0	Sentinel Butte-Tongue River	3.0
Undefined	14	149N/94W	Unknown	1,750	Fox Hills	3.1
Undefined	30	149N/94W	Unknown	0	Fort Union	2.7
Undefined	22	150N/94W	Unknown	327	Fort Union	4.9
Undefined	28	149N/94W	Observation Well	320	Tongue River	2.5
Undefined	28	149N/94W	Observation Well	120	Sentinel Butte-Tongue River	2.5
Undefined	30	150N/94W	Surface Water Monitoring Site	0	Surface Water	3.9
Undefined	27	149N/94W	Domestic Well	36	Undefined	3.1
<b>Samuel Packineau #17H</b>						
Undefined	2	149N/93W	Unknown	0	Sentinel Butte-Tongue River	3.8
Undefined	5	149N/93W	Unknown	0	Sentinel Butte-Tongue River	1.2
Undefined	8	149N/93W	Unknown	0	Sentinel Butte-Tongue River	0.4
Undefined	9	149N/93W	Unknown	0	Sentinel Butte-Tongue River	1.0
Undefined	12	149N/93W	Surface Water Monitoring Site	0	Surface Water	4.4
Undefined	21	149N/93W	Unknown	0	Sentinel Butte-Tongue River	2.1
Undefined	21	149N/93W	Surface Water Monitoring Site	0	Surface Water	2.1
Undefined	27	149N/93W	Surface Water Monitoring Site	0	Surface Water	3.0
Undefined	31	150N/93W	Unknown	0	Sentinel Butte-Tongue River	2.7
Undefined	33	150N/93W	Unknown	0	Sentinel Butte-Tongue River	2.9
Undefined	14	149N/94W	Unknown	0	Sentinel Butte-Tongue River	2.9

Three Proposed Bakken/Three Forks Developmental Oil and Gas Wells on Two Proposed Well Pads: Charles Packineau #17H and Samuel Packineau #17H, WPX Energy Williston, LLC (October 2012)

Water Well Number	Section	Township/Range	Type	Depth (feet)	Aquifer	Miles to Proposed Well Pad
Undefined	14	149N/94W	Unknown	1,750	Fox Hills	2.8
Undefined	28	149N/94W	Observation Well	320	Tongue River	4.7
Undefined	28	149N/94W	Observation Well	120	Sentinel Butte-Tongue River	4.7
11352	21	149N/94W	Observation Well - Destroyed	240	Undefined	4.4
11351	22	149N/94W	Test Hole	140	No Obs Well Installed	4.2
11353	22	149N/94W	Test Hole	80	No Obs Well Installed	4.3
	27	149N/94W	Domestic Well	36	Undefined	4.7
8174	1	148N/94W	Test Hole	80	No Obs Well Installed	4.8

#### 4.3.2.1 Hydraulic Fracturing Process

Hydraulic Fracturing (HF) is a well stimulation process used in North Dakota's Bakken/Three Forks Formation to maximize the extraction of oil and gas. The process enhances subsurface fracture systems, allowing oil to move more freely through porous rock to production wells that bring the oil or gas to the surface (EPA 2011a). During HF, fluids, commonly made up of water and chemical additives, are pumped down the well bore into these target formations at high pressure. The HF process uses large volumes of water under high pressure to fracture rock within the target formation to increase formation porosity and allow the flow of petroleum from the rock. Depending upon the characteristics of the well and the rock being fractured, a few million gallons of water can be required to complete a job (Arthur et al. 2008).

Only specific sections of the well within the target formation receive the full force of pumping. As pressure builds up in this portion of the well, water opens fractures, and the driving pressure extends the fractures deep into the rock unit. When pumping stops, these fractures quickly snap closed and the water used to open them is pushed back into the borehole, back up the well and is collected at the surface. The water returned to the surface is comprised of injected water mixed with the pore water that has been trapped in the rock unit for millions of years. The pore water is usually a brine with significant amounts of dissolved solids (Arthur et al. 2008).

When the pressure exceeds the rock strength, the fluids open or enlarge fractures that can extend several hundred feet from the well shaft, which is oriented laterally within the target formation. After the fractures are created, a propping agent is pumped into the fractures to keep them from closing when the pumping pressure is released. After HF is completed, the internal pressure of the geologic formation causes the injected HF fluids to rise to the surface where they are stored in disposal tanks (EPA 2011a).

Proppants are small compression-resistant particles added to the HF fluids to assist in holding the fractures open and creating pore space through which petroleum can flow. Sand was the original proppant but now aluminum beads, ceramic beads, sintered aluminum (i.e., bauxite), and other materials are being used in the wells. Over one million pounds of proppants can be used while HF a single well (Arthur et al. 2008).

In addition to proppants, a variety of chemical additives are included with the water used in HF. Some chemicals are used to thicken the water into a gel that is more effective at opening fractures and carrying proppants deep into the rock unit. Other chemicals are added to reduce friction, keep rock debris suspended in the liquid, prevent corrosion of equipment, kill bacteria, control pH, and other functions (Arthur et al. 2008). Typical chemical additives used in the HF fluids are listed in Table 4-5.

**Table 4-5. Common Additives of Hydraulic Fracturing Fluid.**

<b>Additive Type</b>	<b>Main Compound</b>	<b>Common Use of Main Compound</b>
Acid	Hydrochloric acid or muriatic acid	Swimming pool chemical and cleaner
Biocide	Glutaraldehyde	Cold sterilant in health care industry
Breaker	Sodium chloride	Food preservative
Corrosion inhibitor	N,n-dimethyl formamide	Used as a crystallization medium in pharmaceutical industry
Friction reducer	Petroleum distillate	Cosmetics including hair, make-up, nail, and skin products
Gel	Guar gum or hydroxyethyl cellulose	Thickener used in cosmetics, sauces, and salad dressings
Iron control	2-hydroxy-1,2,3-propanetricarboxylic acid	Citric acid is used to remove lime deposits; lemon juice ~7% citric acid
Oxygen scavenger	Ammonium bisulfite	Used in cosmetics
Proppant	Silica, quartz sand	Play sand
Scale inhibitor	Ethylene glycol	Automotive antifreeze and de-icing agent

Source: Arthur et al. 2008.

#### **4.3.3 Potential Impacts to Surface Water and Groundwater Resources**

The proposed project area does not lie within the boundaries of the post-glacial outwash aquifers, and low porosity bedrock near the project wells would act as confining layers to prevent impacts to groundwater resources. Additionally, well completion methods would prevent cross contamination between aquifers or the introduction of hazardous materials into aquifers.

Water quality of future wells in the vicinity would be protected by drilling with freshwater to a point below the base of the Fox Hills Formation, implementing proper hazardous materials management, and using appropriate casing and cementing to permanently seal the well shaft from any surrounding aquifers. Surface casing would be employed to a depth of 2,500 feet below ground surface to isolate and protect all near-surface aquifers from contamination during drilling, as described in Section 3.2.5 of this document, and to protect the potable water aquifers from any potential contamination during the drilling and operations phases.

Since the introduction of technological advances in HF, some environmental concerns have been published related to the use of chemical additives and their potential effect on groundwater resources. These concerns, reviewed in Arthur et al. (2008), include the following.

1. Fractures produced in the well might extend directly into shallow rock units that are used for drinking water supplies, or fractures produced in the well might communicate with natural fractures that extend into shallow rock units that are used for drinking water supplies.

2. The casing of a well might fail and allow fluids to escape into shallow rock units used for drinking water supplies.
3. Accidental spills of HF fluids or fluids expelled during HF might seep into the ground or contaminate surface water.

The EPA studied the effects of coalbed methane well fracturing, publishing the results in a report entitled *Evaluation of Impacts to Underground Sources of Drinking Water by Hydraulic Fracturing of Coalbed Methane Reservoirs* (EPA 816-R-04-003) in 2004 (EPA 2004). The report has received both internal and external peer review, and public comment on its research design and incident information. Based on its research, the EPA concluded that there was negligible risk of HF fluid contaminating underground sources of drinking water during HF of coalbed methane production wells, which are significantly shallower than the Bakken/Three Forks Formation. However, the EPA continues to monitor the effects of HF in coalbed methane well completion (EPA 2004). The EPA is currently undertaking a study to evaluate the effect of oilfield HF technology, processes, and fluids on potable water aquifers. The EPA study is expected to be completed in 2012 (EPA 2011a).

Oil-bearing formations typically occur much deeper than potable water aquifers; approximately 8,700 feet of intervening rock formations occur between the Bakken/Three Forks Formation and the deepest groundwater wells within 1 mile of the proposed wells. In addition, the unique geological position of the Bakken/Three Forks Formation places it immediately beneath the Madison Group (Figure 4-2). The Madison group of Mississippian age includes three geological formations that have properties that greatly limit the possibility of HF fractures extending vertically into shallower geological formations containing potable water. The following characteristics of the three members of the Madison Group show extremely high resistance to fracturing or vertical transmission of fluids.

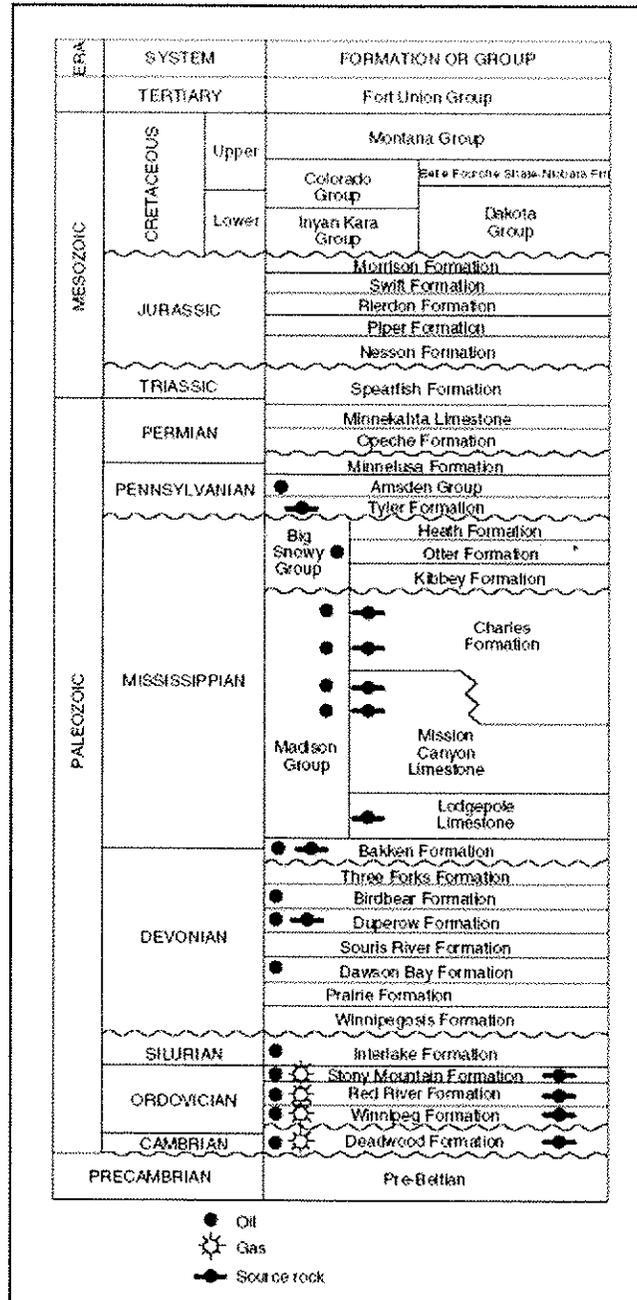


Figure 4-2. Typical stratigraphic column of the Williston Basin, with oil and gas bearing formations (Peterson 1995).

#### 4.3.3.1 Lodgepole Limestone Sequence

This is a sequence of primarily Mississippian limestone, with scattered interbedded shales approximately 900 feet thick. It lies immediately above the Bakken/Three Forks Formation. This sequence of rocks is characterized as hard and very dense, requiring significant pressure to initiate fractures (Energy Information Administration 2006).

#### 4.3.3.2 Mission Canyon Limestone

Like the Lodgepole Limestone, the Mission Canyon is a dense limestone formation with very low porosity that ranges from 500 to 800 feet thick. Any HF pressures within the Bakken/Three Forks Formation that might be sufficient to initiate fracturing of the Lodgepole Limestone are assumed to be greatly reduced before reaching the Mission Canyon Limestone Formation, and very unlikely to cause any fracturing or transmission of fluids.

#### 4.3.3.3 Charles Salt

The Charles Salt is ubiquitous throughout a great portion of the Williston Basin in both Montana and North Dakota and lies immediately above the limestone described above. This salt formation is approximately 600 feet thick. At the depth below the surface and the associated pressures, this salt is ductile, and would flow slowly to fill any void created by drilling or other pressure. This “flow characteristic,” although very challenging to well drilling, would serve to seal any potential fracture that might be propagated artificially through HF. The salt would flow completely around the HF fluids or proppant, thereby eliminating any opportunity for the artificially induced fracture to stay open. Further, the water from the formation is almost fully salt-saturated; even with water flow from the Bakken/Three Forks Formation to the Charles Salt Formation, there could be almost no dissolution to enhance any fracture, and the formation would form a barrier, or cap, for any potential HR fracture.

Above the Charles Salt lies greater than 6,000 feet of limestone, siltstone, interbedded salt, sandstone, and shale, which tend to be soft and incompetent, providing a serious impediment to any fracture height growth and redirecting and attenuating any fracture that is started. The multiple layers encountered would also serve to dissipate any energy from a fracture stimulation resulting in very limited fracture competency.

Potable water aquifers lie approximately 4,000 feet above the Bakken/Three Forks Formation. In general, almost any of the intervening rock packages appear to be able to independently act as an effective impediment to fracture growth in a vertical direction. Although large volumes of sand (proppant) are used in the modern, multi-stage fracture stimulations, relatively small amounts of proppant are used per stage and are specifically designed to limit fracture growth. This technology is highly unlikely to result in fractures that could expand through the Madison Group limestone or reach the Charles Salt Formation.

No direct or indirect impacts to surface water or groundwater resources are anticipated from drilling of the proposed wells, HF completions, or operation of the proposed wells due to the following.

- The geological setting of the Bakken/Three Forks Formation with extremely tight capping formations of the Madison Unit forming an impermeable barrier to upward fracturing or fluid movement.
- The use of closed-loop drilling without a cuttings pit, construction BMPs, and spill prevention planning during the construction phase of the project (refer to Section 4.12).

- Implementation of site-specific measures to reduce long-term erosion and runoff into nearby streams and Lake Sakakawea.
- The use of protective casings on the well shafts to protect shallow water-bearing rock formations during drilling and operation of the oil wells.


Several groundwater protective measures have been included in the drilling and production, such as drilling with freshwater to a point below the base of the Fox Hills Formation, implementing proper hazardous materials management, and using appropriate casing and cementing. The intent of the Proposed Action is to minimize the risks associated with saltwater and hydrocarbon pollution. Based on the location, design, and the drilling methods that would be used on the proposed well pad, no significant adverse impacts to surface water or groundwater resources are anticipated from the Proposed Action.

#### **4.4 SOILS**


The project area is located toward the center of the Williston Basin. The Greenhorn Formation, which consists of thin limestone and dark gray to black organic-rich shale, is found from the surface to a depth of approximately 4,000 feet. The Greenhorn is subdivided into lower and upper intervals of limestone and calcareous shale with a middle interval of shale. Near-surface sediment is of Recent, Pleistocene, or Tertiary age, and includes Sauk, Tippecanoe, Kaskaskia, Absaroka, Zuni, and Tejas Sequences.

##### **4.4.1 Natural Resources Conservation Service Soil Data**

The Natural Resources Conservation Service (NRCS 2012) soil series present on the well pad, access road, and utility corridor locations, and their respective acreages, are illustrated in Figures 4-3 and 4-4 and summarized in Table 4-6. The acreage shown in Table 4-6 is based on the spatial extent of soil series combinations derived from NRCS data; therefore, the acreage is approximate and used as a best estimate of soil series distribution at each of the proposed project areas.

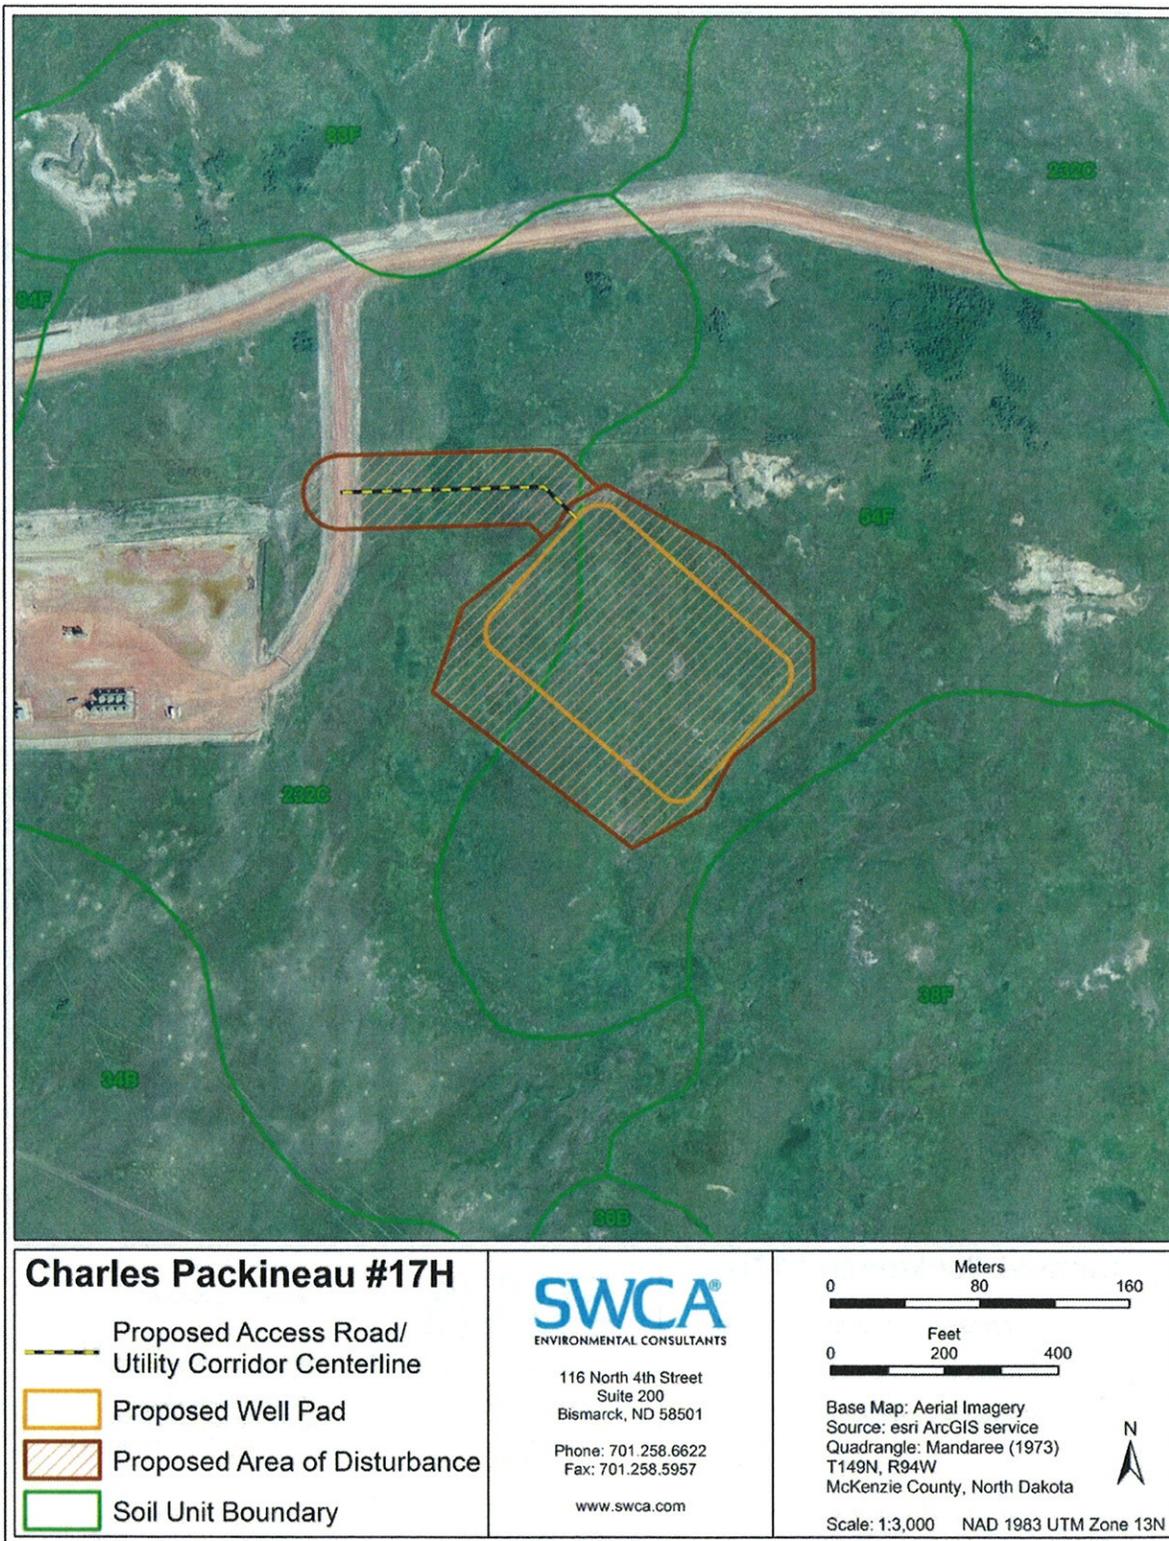

**Figure 4-3. Approximate spatial extent of soil types within and around the proposed Charles Packineau #17H well pad.**

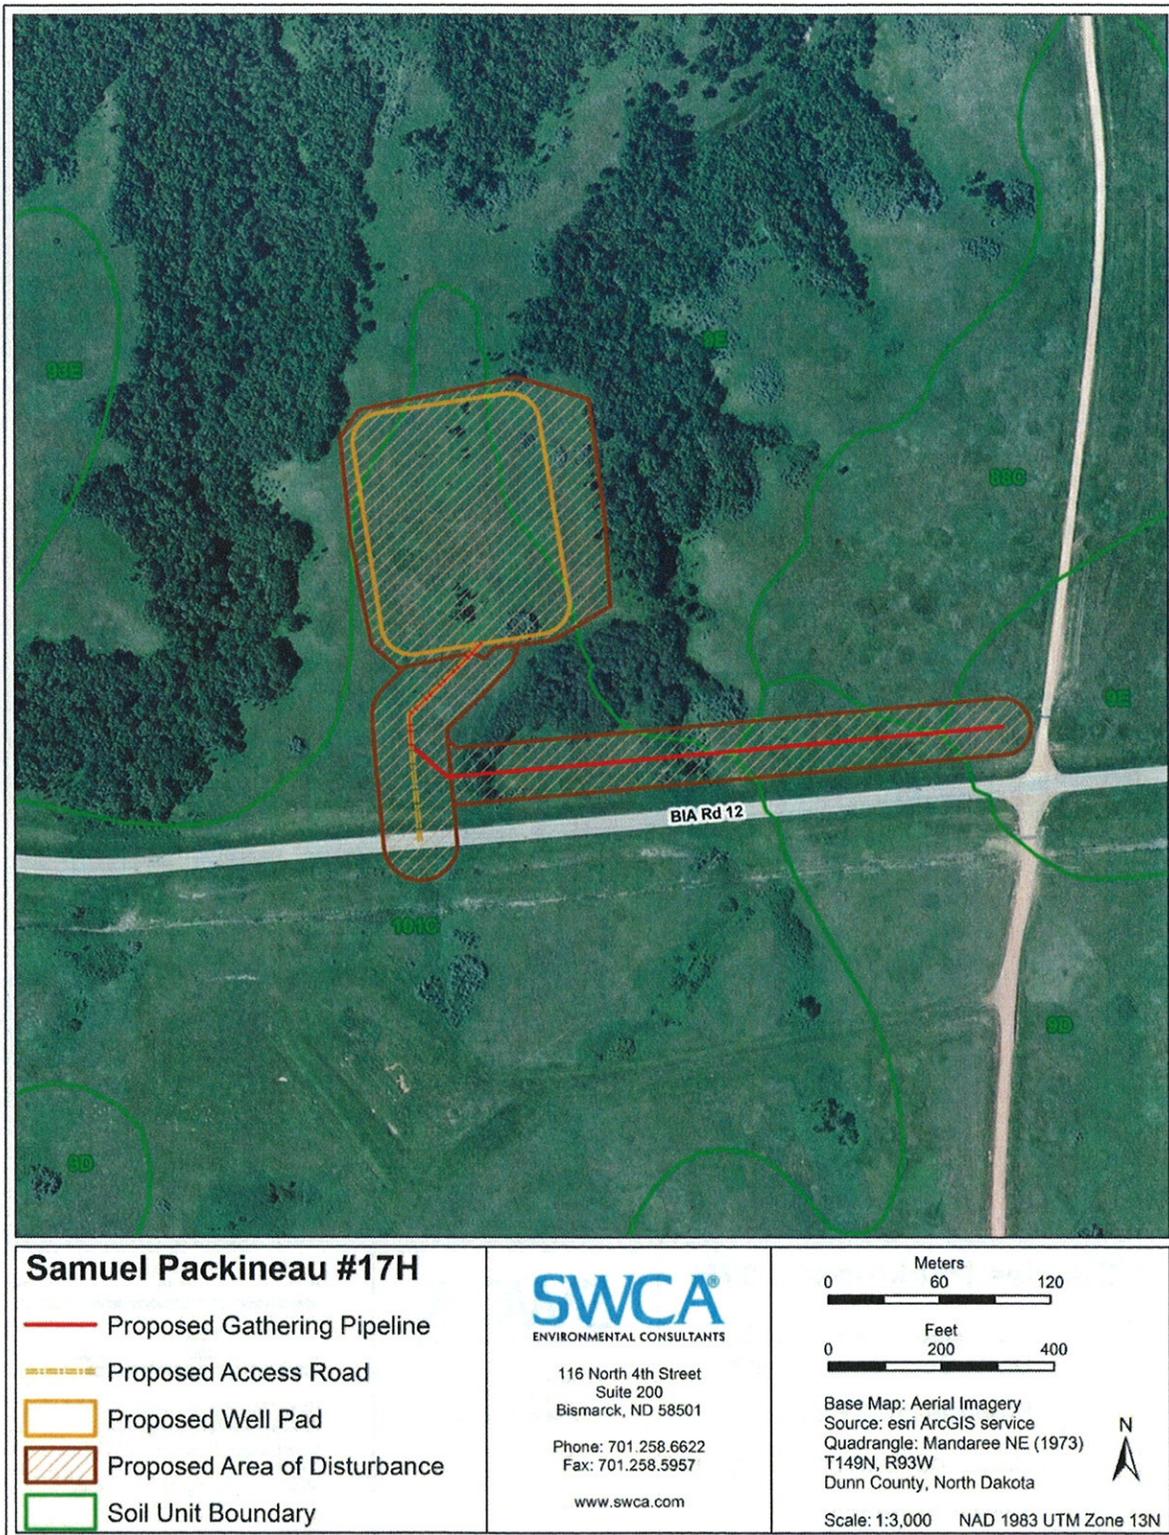

**Figure 4-4. Approximate spatial extent of soil types within and around the proposed Samuel Packineau #17H well pad.**

**Table 4-6. Percentage of the Project Area Comprised of Specific Soil Types.**

Feature	Map Unit	Soil Series	Acres	% of Location
<b>Charles Packineau #17H</b>				
Well Pad	54F	Cabba-Sen-Chama silt loams, 15 to 70 percent slopes	4.53	77.563
	232C	Lambert-Slickspots-Rhoades complex, 0 to 9 percent slopes	1.31	22.437
Utility Corridor	232C	Lambert-Slickspots-Rhoades complex, 0 to 9 percent slopes	1.39	98.728
	54F	Cabba-Sen-Chama silt loams, 15 to 70 percent slopes	0.02	1.272
<b>Samuel Packineau #17H</b>				
Well Pad	101C	Amor loam, 6 to 9 percent slopes	2.9470	64.96
	9E	Cabba loam, 15 to 45 percent slopes	1.5898	35.04
Access Road	101C	Amor loam, 6 to 9 percent slopes	1.2753	100.00
Utility Corridor	101C	Amor loam, 6 to 9 percent slopes	1.0602	45.25
	9D	Amor-Cabba loams, 9 to 15 percent slopes	0.7443	31.77
	9E	Cabba loam, 15 to 45 percent slopes	0.3073	13.11
	9E	Cabba loam, 15 to 45 percent slopes	0.1324	5.65
	88C	Williams loam, 6 to 9 percent slopes	0.0989	4.22

The following soil series descriptions represent individual soil series reported to exist within the proposed project area (NRCS 2012). Each individual soil series does not exist individually within the project area, but rather in combination with other soil types (Table 4-6).

#### 4.4.1.1 Amor

The Amor series consists of moderately deep, well-drained, moderately permeable soils found on sandstone bedrock uplands with slopes ranging from approximately 0 to 25 percent. The mean annual precipitation found throughout the spatial extent of this soil type is approximately 15 inches and mean annual air temperature is approximately 42°F. This soil type is largely used for cultivation of small grains, flax, and corn. Native vegetation species common to this soil type include needle and thread (*Hesperostipa comata*), western wheatgrass (*Pascopyrum smithii*), and blue grama (*Bouteloua gracilis*) (NRCS 2012).

#### 4.4.1.2 Cabba

The Cabba series consists of shallow, well-drained, moderately permeable soils found on hills, escarpments, and sedimentary plains. The soil slopes broadly range between 2 and 70 percent. The mean annual precipitation found throughout the spatial extent of this soil type is approximately 16 inches and mean annual air temperature is approximately 43°F. The most common vegetation species found on this soil type are little bluestem (*Schizachyrium scoparium*), green needlegrass (*Nasella viridula*), and other various herbs, forbs, and shrub species (NRCS 2012).

#### 4.4.1.3 Chama

The Chama soil series consists of well-drained soils found in materials weathered from soft siltstone, mudstone, and shale on uplands. These soils are reasonably deep to soft siltstone, mudstone, or shale. These soils are moderately or moderately slowly permeable. The slope ranges from 0 to 45 percent. The mean annual precipitation found throughout the spatial extent of this soil type is 15 inches and the mean annual air temperature is 42°F. Soils are cropped to small grains, which are mostly wheat, where a significant acreage is in rangeland. The native vegetation is principally western wheatgrass, needle and thread, and blue grama (NRCS 2012).

#### 4.4.1.4 Lambert

The Lambert soils consist of very deep, well-drained soils formed in recent alluvium on uplands, fans, and terraces. These soils are moderately slowly permeable with slopes of 0 to 65 percent. The mean annual precipitation found throughout the spatial extent of this soil type is about 14 inches and mean annual air temperature is about 42°F. The moderately sloping areas are about equally divided between cropland and native pasture; the steep areas are all range. Uncultivated areas are chiefly in western wheatgrass, blue grama, threadleaf sedge (*Carex filifolia*), and needle and thread grass (NRCS 2012).

#### 4.4.1.5 Rhoades

The Rhoades series consists of deep and very deep, well- to moderately well-drained, very slowly permeable soils found on swales and uplands with slopes ranging from approximately 0 to 25 percent. The mean annual precipitation found throughout the spatial extent of this soil type is approximately 16 inches and mean annual air temperature is approximately 42°F. This soil type is largely used for rangeland foraging. Native vegetation species common to this soil type include western wheatgrass and blue grama (NRCS 2012).

#### 4.4.1.6 Sen

The Sen series consists of well-drained, moderately permeable soils that formed in calcareous siltstone or shale. They are moderately deep to soft bedrock. These soils are on upland plains and have slopes of 0 to 25 percent. The mean annual precipitation found throughout the spatial extent of this soil type is 15 inches and the mean annual air temperature is 42°F. Soils are cropped to small grains in a crop-summer fallow rotation. Native vegetation is middle and short prairie grasses as green needlegrass, needle and thread, western wheatgrass, blue grama and a variety of forbs (NRCS 2012).

#### 4.4.1.7 Slick Spots

Slick spots are areas having a puddled or crusted, very smooth, nearly impervious surface. The underlying material is dense and massive. The material ranges from extremely acid to very strongly alkaline and from sand to clay (NRCS 2012).

#### 4.4.1.8 Williams

The Williams series consists of very deep, slowly permeable, well-drained soils found on glacial till plains and moraines with slopes at approximately 0 to 35 percent. The mean annual precipitation found throughout the spatial extent of this soil type is approximately 14 inches and mean annual air temperature is approximately 42°F. This soil type is largely used for

cultivation. Native vegetation species common to this soil type include western wheatgrass, needle and thread, blue grama, and green needlegrass (NRCS 2012).

#### **4.4.2 Potential Impacts from Soil Erosion**

##### **4.4.2.1 General**

Precautions would be taken during construction activities to prevent erosion. Proven BMPs are known to significantly reduce erosion of various types of soil, including those in the project area (BLM Instruction Memorandum 2004-124, [www.blm.gov/bmp](http://www.blm.gov/bmp); BLM and USFS 2007; Grah 1997).

The soil types are not expected to create unmanageable erosion issues or interfere with reclamation of the area. Topsoil stripped from areas of new construction would be retained for use during reclamation. Any areas stripped of vegetation during construction would be seeded once construction activities have ceased. The implementation of BMPs by the operator would reduce project effects and maintain negligible levels of erosion; therefore, no significant adverse impacts to soil resources are anticipated (refer to Section 4.12).

##### **4.4.2.2 Charles Packineau #17H and Samuel Packineau #17H**

The proposed well pads are dominated by soils found within 6 to 70 percent slopes. Care would be taken during construction to minimize soil erosion impacts.

1. The soil types found at the proposed well pad locations have variable run-off depending on the slope, which ranges between 6 and 70 percent (NRCS 2012).
2. Reclamation of vegetative communities should be obtainable due to the affinity of native grassland species to the soil types present (NRCS 2012).
3. The sites would be monitored during and after construction and straw rolls, check dams, and matting would be used to prevent erosion, minimize runoff and loss of sediment, and ensure soil stabilization.

##### **4.4.2.3 BMPs Designed to Reduce Impacts**

Unlike well pads, active roadways are not typically reclaimed, thus sediment yield from roads can continue indefinitely at rates two to three times the background rate. The Proposed Action would create approximately 0.16 mile of new and improved roads in the CIAA, adding incrementally to existing and future impacts to soil resources, dust deposition, and erosion processes. New well field developments would be speculative until APDs are submitted to the BLM and BIA for approval. Additional wells are likely to be drilled in the same general area as the Proposed Action, using many of the same main access roads and minimizing the disturbance as much as possible.

WPX is committed to using BMPs to mitigate the potential effects of erosion. BMPs would include implementing erosion and sedimentation control measures, such as installing culverts with energy dissipating devices at culvert outlets to avoid sedimentation in ditches, constructing water bars alongside slopes, and planting cover crops to stabilize soil following construction and before permanent seeding takes place. Additional information regarding BMPs is provided in Section 4.12, Mitigation and Monitoring.

WPX commits to installing a 24-inch synthetically enhanced berm along the outer edges of the well pads, in addition to secondary containment (topsoil stockpile) at the top of any drainage to prevent runoff. Straw waddles, seeding and matting or hydroseeding on all fill slopes would be used to prevent erosion, in addition to check dams, diversion trenches, and rounded pad corners.

#### **4.5 WETLANDS**

Figure 4-1 illustrates the surface water runoff direction for the proposed well pads. The nearest perennial waterbody is Lake Sakakawea, approximately 3.6 river miles north of the project areas. WPX has committed to using a pit-less closed-loop drilling system due to the proximity of the well pads to Lake Sakakawea and as a general construction standard. WPX would also take precautions to maintain influential runoff by constructing and maintaining a 24-inch-high synthetically enhanced earthen berm surrounding the perimeter of the well pads.

National Wetland Inventory maps maintained by the U.S. Fish and Wildlife Service (USFWS) identify a freshwater pond approximately 0.41 mile northeast of the proposed Charles Packineau #17H well pad location. An additional palustrine emergent freshwater wetland exists approximately 0.3 mile northwest of the proposed Samuel Packineau #17H well pad location (USFWS 2012). Any wetlands observed along the proposed access roads or near the proposed well pads were avoided during the on-site meetings with the BIA. No wetlands or other special aquatic sites would be impacted by the Proposed Action.

#### **4.6 VEGETATION AND NOXIOUS WEEDS**

##### **4.6.1 Vegetation Data**

The proposed project area occurs in the northwestern Great Plains ecoregion (River Breaks) (U.S. Geological Survey 2010), which is a western mixed-grass and short-grass prairie ecosystem (Bryce et al. 1998). Native grasses include big bluestem, little bluestem, blue grama, and western wheatgrass. Common wetland vegetation includes various sedge species, bulrush (*Scirpus* spp.), and cattails (*Typha* spp.). Common plant species found in woody draws, coulees, and drainages include Juniper (*Juniperus* spp.), silver buffaloberry (*Shepherdia argentea*), and western snowberry (*Symphoricarpos occidentalis*).

4.6.1.1 Charles Packineau #17H

Vegetation noted at the project area includes prairie sagewort (*Artemisia frigida*), western snowberry, common yarrow (*Achillea millefolium*), plains milkvetch (*Astragalus adsurgens*), and wild prairie rose (*Rosa arkansana*) (Figure 4-5).



**Figure 4-5. Vegetation at the Charles Packineau #17H project area. Photo taken May 17, 2012.**

4.6.1.2 Samuel Packineau #17H

Vegetation noted at the project area includes western wheatgrass, old man's whiskers (*Geum triflorum*), silverleaf Indian breadroot (*Psoralea argophylla*), Kentucky bluegrass (*Poa pratensis*), smooth brome (*Bromus inermis*), western snowberry, prairie coneflower (*Ratibida columnifera*), common yarrow, stiff goldenrod (*Solidago rigida*), wavyleaf thistle (*Cirsium undulatum*), blacksamson echinacea (*Echinacea angustifolia*), purple locoweed (*Oxytropis lambertii*), wild prairie rose, blanketflower (*Gaillardia aristata*), sweetclover (*Melilotus officinalis*), silver buffaloberry, field sagewort (*Artemisia campestris*), prairie sagewort, prairie fleabane (*Erigeron strigosus*), scarlet beeblossom (*Gaura coccinea*), and yellow salsify (*Tragopogon dubius*) (Figure 4-6).



**Figure 4-6. Vegetation at the Samuel Packineau #17H project area. Photo taken June 18, 2012.**

#### **4.6.2 Noxious Weeds**

“Noxious weeds” is a general term used to describe plant species that are not native to a given area, spread rapidly, and have adverse ecological and economic impacts. These species may have high reproduction rates and are usually adapted to occupy a diverse range of habitats otherwise occupied by native species. These species may subsequently out-compete native plant species for resources, causing a reduction in native plant populations.

Noxious weeds have the potential to detrimentally affect public health, ecological stability, and agricultural practices. North Dakota Century Code Chapter 63-01.1 and the North Dakota Department of Agriculture (NDDA) recognize 12 species as noxious, as shown in Table 4-7 (NDDA 2012a). Each county has the authority to add additional species to their list of noxious weeds. Dunn County has not added any species to their list (NDDA 2012b). In 2011, four state noxious weed species were found on 101,260 acres in Dunn County (Table 4-7). In 2009, McKenzie County reported eight state noxious weed species were found on 65,003 acres (NDDA 2009). The 2010 and 2011 data were unavailable for McKenzie County (Table 4-7). Dunn and McKenzie Counties do not maintain a list of other noxious species.

**Table 4-7. Recognized Noxious Weed Occupied Area in Dunn and McKenzie Counties, North Dakota.**

Common Name	Scientific Name	Dunn County 2011 (acres)	McKenzie County 2009 (acres)
absinth wormwood	<i>Artemisia absinthium</i>	51,900	15
Canada thistle	<i>Cirsium arvense</i>	41,200	34,933
diffuse knapweed	<i>Centaurea diffusa</i>	0	1
leafy spurge	<i>Euphorbia esula</i>	8,100	26,348
musk thistle	<i>Carduus nutans</i>	0	0
purple loosestrife	<i>Lythrum salicaria</i>	0	0
Russian knapweed	<i>Acroptilon repens</i>	0	0
spotted knapweed	<i>Centaurea stoebe</i>	0	5
yellow toadflax	<i>Linaria vulgaris</i>	0	0
dalmatian toadflax	<i>Linaria dalmatica</i>	60	1
salt cedar	<i>Tamarix ramosissima</i>	0	2,400
field bindweed	<i>Convolvulus arvensis</i>	0	1,300

Sources: Dunn County (NDDA 2012a); McKenzie County (NDDA 2009)

Efforts to reduce the spread of noxious weeds would be made during the project construction and maintenance processes. The following guidelines would be followed during construction, reclamation, and maintenance stages of the project to control the spread of noxious weeds.

- Construction equipment, materials, and vehicles would be stored at construction sites or at specified construction yards.
- All personal vehicles, sanitary facilities, and staging areas would be confined to a limited number of specified locations to decrease chances of incidental disturbance and spread of weeds.
- In areas with existing noxious weed infestations, vegetation, soils, and trench spoil material would be stockpiled adjacent to the removal point and, following construction, would be returned to its original locations to prevent spreading.
- Prompt re-establishment of the desired vegetation in disturbed areas is required. Seeding would occur during the frost-free periods after construction. Certified “noxious weed-free” seed would be used on all areas to be seeded.

#### 4.6.3 Potential Impacts on Vegetation and Noxious Weeds

The Proposed Action would result in the loss of native grassland vegetation and some improved livestock pasture vegetation. In addition to the removal of typical native grasslands, removal of existing vegetation may facilitate the spread of noxious weeds. The APD and this EA require the operator to control noxious weeds throughout project areas. If a noxious weed community is found, it would be eradicated unless the community is too large, in which case it would be controlled or contained to prevent further growth. The services of a qualified weed control contractor would be utilized.

Surface disturbance and vehicular traffic would not take place outside approved ROWs for the well pads, access roads, and utilities. Areas that are stripped of topsoil would be seeded and reclaimed at the earliest opportunity. Additionally, certified weed-free straw and seed would be used for all construction, seeding, and reclamation efforts. Prompt and appropriate construction, operation, and reclamation are expected to maintain minimal levels of adverse impacts to vegetation and would reduce the potential establishment of invasive vegetation species.

With the implementation of BMPs and noxious weed management guidelines, the loss of acres would result in negligible levels of vegetation disturbance and would not result in significant adverse impacts to vegetation resources (refer to Section 4.6).

The Proposed Action would result in the loss of approximately 16.19 acres of vegetation and ecological diversity of native mixed-grass prairie habitat. In addition, vegetation resources across the project area could be affected by foreseeable future energy development and surface disturbance in the CIAA. Continued oil and gas development within the CIAA could result in the loss, and further fragmentation, of native mixed-grass prairie habitat. Incremental impacts to quality native prairie may occur in the future from vegetation clearing and soil disturbance, soil loss, compaction, and increased encroachment of unmanaged invasive weed species. Past, present, and reasonably foreseeable future activities within the general area have reduced, and would likely continue to reduce, the amount of available habitat for certain listed species known to use native mixed-grass prairie habitats. Such impacts could be partially offset by avoidance of previously undisturbed prairie habitats, as well as implementation of soil and vegetation mitigation measures and BMPs (refer to Section 4.12). Cumulative impacts to vegetation and other biological resources are therefore expected to be minor.

## **4.7 WILDLIFE**

### **4.7.1 General Wildlife Species Occurrence and Habitat**

No wildlife was observed during the field visits to the Charles Packineau #17H. Clay-colored sparrows (*Spizella pallid*) and grasshopper sparrows (*Ammodramus savannarum*) were observed at the Samuel Packineau #17H location. No eagles or nests were observed at either location. Cumulatively, the potential impacts on various species and their habitats are minimal. Currently, no adverse impacts have been identified for either the Reservation or the adjacent areas.

### **4.7.2 Potential Impacts to Wildlife**

No impacts to listed species are anticipated because of the low likelihood of their occurrence within the proposed project area, confirmed by on-site assessments conducted by SWCA biologists. WPX has committed to using a closed-loop drilling system. For additional information on general BMPs and other operator-committed measures, please see Sections 3.2.2, Well Pads, and 4.12, Mitigation and Monitoring.

Minor impacts to unlisted wildlife species and their habitats could result from the construction of the well pads, access roads, and utility corridors; increased vehicular traffic density; drilling activities; and long-term disturbances during commercial production. Ground clearing

may impact habitat for small birds, small mammals, and other wildlife species. The Proposed Action may affect raptor and migratory bird species through direct mortality, habitat degradation, and/or displacement of individual birds. These impacts are regulated in part through the Migratory Bird Treaty Act of 1918 (916 USC 703–711) (MBTA). Fragmentation of native prairie habitat can detrimentally affect grouse species; however, due to the ratio of each project area to the total landscape area, the overall disturbance would be negligible.

#### **4.7.3 Threatened and Endangered Species Occurrence and Habitat**

Several wildlife species that may exist in Dunn and McKenzie Counties (USFWS 2010) are listed as threatened or endangered under the Endangered Species Act (ESA) (16 USC 1531 et seq.). According to the USFWS, listed species in Dunn and McKenzie Counties, North Dakota, include the gray wolf (*Canis lupus*), black-footed ferret (*Mustela nigripes*), whooping crane (*Grus americana*), piping plover (*Charadrius melodus*) and its Designated Critical Habitat, interior least tern (*Sterna antillarum*), and pallid sturgeon (*Scaphirhynchus albus*), as well as two federal candidate species, the Dakota skipper (*Hesperia dacotae*) and the Sprague's pipit (*Anthus spragueii*). In addition to the ESA, the Bald and Golden Eagle Protection Act (BGEPA) (16 USC 668–668d, 54 Sta. 250) and the MBTA protect nesting migratory bird species. The listed species and their federal status are provided in Table 4-8 and discussed in detail in Appendix C. SWCA biologists did observe suitable habitat for Dakota skipper, gray wolf, Sprague's pipit, and whooping crane during the on-site surveys.

Table 4-8. Summary of Potential Effects to Threatened and Endangered Species.

Species	Federal Status	Habitat Suitability or Known Occurrence	Operator-Committed Measures	Effects Determination
Black-footed Ferret ( <i>Mustela nigripes</i> )	Endangered	A black-tailed prairie dog town does exist within the survey area. However, the black-footed ferret is presumed extirpated from North Dakota.	None	No Effect
Gray Wolf ( <i>Canis lupus</i> )	Endangered	Nearest known gray wolf populations exist in Minnesota and Canada. Western North Dakota sightings in the late twentieth century are speculated to be solitary, transient, young adult males seeking to establish territory.	None	No Effect
Whooping Crane ( <i>Grus americana</i> )	Endangered	Suitable habitat is present within 0.5 mile of the proposed project areas. However, no adverse impact is anticipated as a result of construction activities.	Drilling or construction activity would cease and the Bureau of Indian Affairs and U.S. Fish and Wildlife Service would be notified if whooping cranes are sighted within 1 mile of the project area.  Underground electric and fiber lines would be constructed.  Activities may commence when the birds have left the 1-mile buffer area.	May Affect, Is Not Likely to Adversely Affect
Piping Plover ( <i>Charadrius melodus</i> )	Threatened	The nearest suitable nesting and foraging habitat occurs on the shoreline and islands of Lake Sakakawea, approximately 3.6 river miles and 3.0 straight line miles from the nearest proposed project area. Piping plover may transition through the project areas.	WPX would use a closed-loop drilling system and surround the proposed well pads with a 24-inch containment berm. In addition, a metal berm designed to hold 110% of daily production would surround the tank battery to prevent hazardous runoff or spills.	May Affect, Is Not Likely to Adversely Affect

Three Proposed Bakken/Three Forks Developmental Oil and Gas Wells on Two Proposed Well Pads: Charles Packineau #17H and Samuel Packineau #17H, WPX Energy Williston, LLC (October 2012)

Species	Federal Status	Habitat Suitability or Known Occurrence	Operator-Committed Measures	Effects Determination
Designated Critical Habitat for Piping Plover	Designated Critical Habitat	Critical Habitat occurs within the watershed of the project area, on the shoreline and islands of Lake Sakakawea, approximately 3.6 river miles from the nearest proposed well pad and access road.	See Piping Plover protection measures.	May Affect, Is Not Likely to Adversely Affect
Interior Least Tern ( <i>Sterna antillarum</i> )	Endangered	The nearest suitable nesting and foraging habitat occurs on the shoreline and islands of Lake Sakakawea, approximately 3.6 river miles and 3.0 straight line miles from the proposed project areas. Migrating or foraging interior least terns may transition through the project areas.	See Piping Plover protection measures.	May Affect, Is Not Likely to Adversely Affect
Pallid Sturgeon ( <i>Scaphirhynchus albus</i> )	Threatened	Lake Sakakawea is approximately 3.60 and 16.03 river miles from the proposed project areas.	WPX would use a closed-loop drilling system and surround the proposed well pads with a 24-inch containment berm. In addition, a metal berm designed to hold 110% of daily production would surround the tank battery to prevent hazardous runoff or spills.	May Affect, Is Not Likely to Adversely Affect
Dakota Skipper ( <i>Hesperia dacotae</i> )	Candidate	Suitable habitat was noted within the project area. However, no adverse impact is anticipated as a result of construction activities.	The proposed well pads would be reclaimed as soon as possible after their lifespan is complete. Impacted areas would be returned to pre-construction contours.	May Affect, Is Not Likely to Adversely Affect

Three Proposed Bakken/Three Forks Developmental Oil and Gas Wells on Two Proposed Well Pads: Charles Packineau #17H and Samuel Packineau #17H, WPX Energy Williston, LLC (October 2012)

Species	Federal Status	Habitat Suitability or Known Occurrence	Operator-Committed Measures	Effects Determination
Sprague's Pipit ( <i>Anthus spragueii</i> )	Candidate	Suitable habitat was noted within the project area. However, no adverse impact is anticipated as a result of construction activities.	The proposed well pads would be reclaimed as soon as possible after their lifespan is complete. Impacted areas would be returned to pre-construction contours.	May Affect, Is Not Likely to Adversely Affect
<b>Other Federally Protected Species</b>				
Bald Eagle ( <i>Haliaeetus leucocephalus</i> )	Bald and Golden Eagle Protection Act (BGEPA) and Migratory Bird Treaty Act (MBTA)	Raptor habitat surveys were conducted. SWCA observed no suitable nesting or foraging habitat within the project area. However, transient individuals may enter the project area on occasion.	A 0.5-mile line of sight survey was conducted during the initial field survey. No suitable nesting or foraging habitat was observed.	No Adverse Effects Anticipated
Golden Eagle ( <i>Aquila chrysaetos</i> )	BGEPA and MBTA	No eagle nests were observed within 0.5 mile line-of-sight of the project area. Golden eagles may occasionally visit or forage within or around the project area.	A 0.5-mile line of sight survey was conducted during the initial field survey. The closest known golden eagle nest occurrences are approximately 3.65 miles northwest of the proposed Charles Packineau #17H well pad and 4.70 miles southwest of the proposed Samuel Packineau #17H well pad (see Figure 4-1).	No Adverse Effects Anticipated

Three Proposed Bakken/Three Forks Developmental Oil and Gas Wells on Two Proposed Well Pads: Charles Packineau #17H and Samuel Packineau #17H, WPX Energy Williston, LLC (October 2012)

Species	Federal Status	Habitat Suitability or Known Occurrence	Operator-Committed Measures	Effects Determination
Migratory Birds	MBTA	Suitable habitat for nesting migratory birds occurs in the project areas.	<p>WPX would conduct all construction outside of the migratory bird breeding season (between July 16 and January 31); or, if construction occurs during bird breeding season, WPX would either:</p> <ul style="list-style-type: none"> <li>• mow and maintain vegetation within the project construction area (access roads and well pads), weather permitting, prior to and during the breeding season to deter migratory birds from nesting in the project area until construction is underway; or</li> <li>• conduct an avian survey of the project area no greater than five days before construction begins, and if nests are discovered, notify the Bureau of Indian Affairs and U.S. Fish and Wildlife Service.</li> </ul>	No Adverse Effects Anticipated

Several precautions that may limit or reduce the possible impact to all wildlife species at the proposed well pad locations include:

- locating the well pads over areas with existing disturbances;
- removing any oil found in pits and ponds;
- installing covers under drip buckets and spigots; and
- conducting interim reclamation of at least half the disturbed area.

Reclamation would begin without delay if a well is determined to be unproductive, or upon completion of commercial production.

#### **4.8 CULTURAL RESOURCES**

Historic properties, or cultural resources, on federal or tribal lands are protected by many laws, regulations, and agreements. Section 106 of the National Historic Preservation Act of 1966 (16 USC 470 et seq.) requires, for any federal, federally assisted, or federally licensed undertaking, that the federal agency take into account the affect of that undertaking on any district, site, building, structure, or object that is included in the National Register of Historic Places (National Register) before the expenditure of any federal funds or the issuance of any federal license. Cultural resources is a broad term encompassing sites, objects, or practices of archaeological, historical, cultural, and religious significance. Eligibility criteria (36 CFR 60.4) include association with important events or people in our history, distinctive construction or artistic characteristics, and either a record of yielding or a potential to yield information important in prehistory or history. In practice, properties are generally not eligible for listing on the National Register if they lack diagnostic artifacts, subsurface remains, or structural features, but those considered eligible are treated as though they were listed on the National Register, even when no formal nomination has been filed. This process of taking into account an undertaking's effect on historic properties is known as "Section 106 review," or more commonly as a cultural resource inventory.

The area of potential effect of any federal undertaking must also be evaluated for significance to Native Americans from a cultural and religious standpoint. Sites and practices may be eligible for protection under the American Indian Religious Freedom Act of 1978 (42 USC 1996). Sacred sites may be identified by a tribe or an authoritative individual (Executive Order 13007). Special protections are afforded to human remains, funerary objects, and objects of cultural patrimony under the Native American Graves Protection and Repatriation Act (25 USC 3001 et seq.).

Whatever the nature of the cultural resource addressed by a particular statute or tradition, implementing procedures invariably include consultation requirements at various stages of a federal undertaking. The MHA Nation has designated a THPO by Tribal Council resolution, whose office and functions are certified by the National Park Service. The THPO operates with the same authority exercised in most of the rest of North Dakota by the State Historic Preservation Officer. Thus, BIA consults and corresponds with the THPO regarding cultural resources on all projects proposed within the exterior boundaries of the Reservation.

Cultural resource inventories of these well pad projects were conducted by personnel of SWCA Environmental Consultants, using an intensive pedestrian methodology. For the Charles Packineau 17H project approximately 50.12 acres were inventoried between May 14 and 22, 2012 (Herson 2012a). No historic properties were located that appeared to possess the quality of integrity and meet at least one of the criteria (36 CFR 60.6) for inclusion on the National Register. As the lead federal agency, and as provided for in 36 CFR 800.5, on the basis of the information provided, BIA reached a determination of **no historic properties affected** for this undertaking. This determination was communicated to the THPO on June 27, 2012; however, the THPO did not respond within the allotted 30 day comment period. For the Samuel Packineau 17H project approximately 37.9 acres were inventoried between May 14 and June 28, 2012 (Herson 2012b). One archaeological site was revisited which may possess the quality of integrity and meet at least one of the criteria (36 CFR 60.6) for inclusion on the National Register. On the basis of the information provided, BIA reached a determination of **no historic properties affected** for this undertaking, as the archaeological site will be avoided. This determination was communicated to the THPO on August 2, 2012; however, the THPO did not respond within the allotted 30 day comment period.

No cultural resources that are potentially eligible for listing on the National Register are known to be present in the project area of potential effect; therefore, there would be no adverse impacts to cultural resources as a result of the Proposed Action.

If cultural resources are discovered during construction or operation, the operator shall immediately stop work, secure the affected site, and notify the BIA and THPO. Unexpected or inadvertent discoveries of cultural resources or human remains trigger mandatory federal procedures that include work stoppage and BIA consultation with all appropriate parties. Following any such discovery, operations would not resume without written authorization from the BIA. Project personnel are prohibited from collecting any artifacts or disturbing cultural resources in the area under any circumstance. Individuals outside the ROW are trespassing. No laws, regulations, or other requirements have been waived; no compensatory mitigation measures are required. The presence of qualified cultural resource monitors during construction activities is encouraged.

Significant archaeological resources are irreplaceable and often unique; any destruction or damage of such resources can be expected to diminish the archaeological record as a whole. However, no such damage or destruction of significant archaeological resources is anticipated as a result of the Proposed Action, as these resources would be avoided. Therefore, no cumulative impacts to the archaeological record would occur as a result of implementation of the Proposed Action.

#### **4.9 PUBLIC HEALTH AND SAFETY**

Health and safety concerns include H<sub>2</sub>S gas that could be released as a result of drilling activities, hazards introduced by heavy truck traffic, and hazardous materials used or generated during construction, drilling, and/or production activities.

H<sub>2</sub>S is extremely toxic in concentrations above 500 parts per million, but it has not been found in measurable quantities in the Bakken/Three Forks Formation. Before reaching the

Bakken/Three Forks, however, drilling would penetrate the Mission Canyon Formation, which is known to contain varying concentrations of H<sub>2</sub>S. Contingency plans submitted to the BLM comply fully with relevant portions of Onshore Oil and Gas Order No. 6 to minimize potential for gas leaks during drilling. Emergency response plans protect both the drilling crew and the general public within 1 mile of a well; precautions include automated sampling and monitoring by drilling personnel stationed at each well site.

Standard mitigation measures would be applied, and because release of H<sub>2</sub>S at dangerous concentration levels is very unlikely, no direct impacts from H<sub>2</sub>S are anticipated with implementation of the Proposed Action.

The number of tanker trips would depend on production, but WPX estimates approximately two trucks per day during the initial production period. Trucks for normal production operations would use the existing and proposed access roads. Produced water would be transported to an approved disposal site. All traffic would be confined to approved routes and conform to established load restrictions and speed limits for state and BIA roadways and haul permits would be acquired as appropriate.

The EPA specifies chemical reporting requirements under Title III of the Superfund Amendments and Reauthorization Act (SARA), as amended. No chemicals subject to reporting under SARA Title III (hazardous materials) in an amount greater than 10,000 pounds would be used, produced, stored, transported, or disposed of annually in association with the Proposed Action. Furthermore, no extremely hazardous substances, as defined in 40 CFR 355, in threshold planning quantities would be used, produced, stored, transported, or disposed of in association with the Proposed Action. All operations, including flaring, would conform to instructions from BIA fire management staff.

Spills of oil, produced water, or other produced fluids would be cleaned up and disposed of in accordance with appropriate regulations. Sewage would be contained in a portable chemical toilet during drilling. All trash would be stored in a trash cage and hauled to an appropriate landfill during and after drilling and completion operations.

#### **4.9.1 Potential Impacts to Public Health and Safety**

With the implementation of the described reporting and management of hazardous materials, no adverse impacts to public health and safety are anticipated as a result of the proposed well pads. Other potential adverse impacts to any nearby residents from construction would be largely temporary. Noise, fugitive dust, and traffic hazards would be present for about 60 days during construction, drilling, and well completion as equipment and vehicles move on and off the site, and then diminish sharply during production operations. If a well proved productive, one small pumper truck would visit the well once a day to check the pump. Bakken/Three Forks wells typically produce both oil and water at a high rate initially. Gas would be flared initially and intermittently, while oil and produced water would be stored on the well pad in tanks and then hauled out by tankers until the well could be connected to gathering pipelines. Up to 10 400-barrel oil tanks and six 400-barrel water tanks would be located on the pad inside a steel containment wall. The wall would be designed to hold 110% of the capacity of the largest tank plus one full day's production volume.

## **4.10 SOCIOECONOMICS**

This section discusses community characteristics such as population, housing, demographics, employment, and economic trends within the analysis area. Also included are data relating to the State of North Dakota and the United States, which provide a comparative discussion when compared to the analysis area. Information in this section was obtained from various sources including, but not limited to, the U.S. Census Bureau, the U.S. Bureau of Economics, and the North Dakota State Government.

### **4.10.1 Socioeconomic Analysis Area**

The scope of analysis for social and economic resources includes a discussion of current social and economic data relevant to the project area and surrounding communities of the Reservation and Dunn, McKenzie, McLean, and Mountrail Counties, North Dakota. These counties were chosen for analysis because their proximity to the proposed well locations and overlap with the Reservation could result in socioeconomic impacts. These communities are collectively referred to as the analysis area.

### **4.10.2 Population and Demographic Trends**

Historic and current population counts for the analysis area, compared to the state, are provided below in Table 4-9. The state population showed little change between the previous two census counts (1990–2000); however, in 2010 the state population increased by 4.7% to 672,594 (U.S. Census Bureau 2011a). Populations in McKenzie and Mountrail Counties have increased slightly from 2000 to 2009 while McLean and Dunn Counties had a rate of decline of -10.8% and -6.5%, respectively (U.S. Census Bureau 2011b). These declines can be attributed to more people moving to metropolitan areas, which are perceived as offering more employment opportunities. However, population on or near the Reservation has increased approximately 13.3% from 2000 to 2005 (BIA 2005). While Native Americans are the predominant group on the Reservation, they are considered the minority in all other areas of North Dakota.

**Table 4-9. Population and Demographic Trends in the Analysis Area.**

County or Reservation	Population in 2009	% of State Population	% Change Between 1990–2000	% Change Between 2000–2009	Predominant Group in 2009 (%)	Predominant Minority in 2009 (Percent of Total Minority Population)
Dunn	3,365	0.5	-10.1	-6.5	Caucasian (85.3%)	American Indian (13.6%)
McKenzie	5,799	0.9	-10.1	1.1	Caucasian (76.7%)	American Indian (21.5%)
McLean	8,310	1.3	-11.0	-10.8	Caucasian (91.2%)	American Indian (7.1%)
Mountrail	6,791	1.0	-5.6	2.4	Caucasian (62.7%)	American Indian (35.1%)
On or near Fort Berthold Indian Reservation <sup>1</sup>	11,897	1.8	178.0 <sup>2</sup>	+13.3 <sup>3</sup>	American Indian (~73%)	Caucasian (~27%)
Statewide	672,594 <sup>4</sup>	100	0.5	4.7 <sup>4</sup>	Caucasian (91.1%)	American Indian (5.6%)

Source: U.S. Census Bureau 2011b.

<sup>1</sup> Population shown reflects the total enrollment in the tribe in 2005. 2008 data were unavailable. All information related to the Reservation reflects 2005 data, including state population. 11,897 reflects tribal enrollment on or near the Reservation. According to the BIA, near the Reservation includes those areas or communities adjacent or contiguous to the Reservation (BIA 2005).

<sup>2</sup> Reflects percent change between 1991 and 2001 (BIA 2001).

<sup>3</sup> Reflects percent change between 2001 and 2005.

<sup>4</sup> Reflects population levels in 2010 (U.S. Census Bureau 2011a).

As presented in Table 4-9, population growth on the Reservation (13.3%) exceeds the overall growth in the state of North Dakota (4.7%) and four counties in the analysis area. This trend in population growth for the Reservation is expected to continue in the next few years (Fort Berthold Housing Authority 2008).

#### 4.10.3 Employment

The economy in the state of North Dakota, including the Reservation and four counties in the analysis area, has historically depended on agriculture, including grazing and farming. However, 2010 economic data indicate that the major employers in North Dakota include government and government enterprises, which employed 16.6%; health care and social assistance, which employed 11.9%; and retail trade, which employed 10.8% of the state's labor force (U.S. Bureau of Economic Analysis 2011a). Energy development and extraction, power generation, and services related to these activities have become increasingly important over the last several years and many service sector jobs are directly and indirectly associated with oil and gas development.

In 2010, total employment in the state of North Dakota was approximately 355,000 (Table 4-10). The average weekly wage for all employees on private nonfarm payrolls was \$697 in North Dakota. The four counties in the analysis area showed average weekly wages that were higher than the state and national average in 2010 (Table 4-10).

In 2010, the statewide unemployment rate was 3.8% of the workforce (Table 4-10). This is the lowest unemployment rate in the nation (Bureau of Labor Statistics 2011a). All counties in the analysis area have experienced a decreased unemployment rate since 2005 (Table 4-10).

**Table 4-10. 2010 Total Employment, Average Weekly Wages, and Unemployment Rates.**

Location	Total Employment	Average Weekly Wage	Unemployment Rate	Change in Unemployment Rate (2005–2010)
United States	139,909,000	\$781	9.4%	+4.3%
North Dakota	355,000	\$697	3.8%	+0.4%
Dunn County	1,684	\$829	3.3%	-0.1%
McKenzie County	2,625	\$1,006	2.6%	-1.1%
McLean County	2,674	\$820	3.8%	-1.2%
Mountrail County	4,713	\$947	2.4%	-3.6%
On or near Fort Berthold Indian Reservation*	1,287	N/A	71%	N/A

Sources: Bureau of Labor Statistics 2011a, 2011b; U.S. Department of Agriculture 2011; BIA 2005.

\* Represents 2005 data only.

In 2010, 4,411 residents of the Reservation constituted the total available workforce (over 16 years old). Unemployment on the Reservation was the highest of geographies in the analysis area at 10.4% (Table 3.15).

Residents of the Reservation are employed in similar ventures as those outside the Reservation (see discussion above for employment by industry). Typical employment includes ranching, farming, tribal government, tribal enterprises, schools, federal agencies, and recently, employment related to conventional energy development. The MHA Nation's Four Bears Casino and Lodge, located 4 miles west of New Town, employs approximately 320 people, of which 90% are tribal members (Fort Berthold Housing Authority 2008).

The Fort Berthold Community College, which is tribally chartered to meet the higher education needs of the people of the MHA Nation, had 11 full-time members and 25 adjunct members in academic year 2006–2007. Approximately 73% of the full-time faculty members are of American Indian/Alaska Native descent, approximately 88% of which are enrolled members of the MHA Nation. Additionally, 65% of the part-time faculty members are of American Indian/Alaska Native descent and all (100%) are tribal members.

#### **4.10.4 Income**

Per capita income is often used as a measure of economic performance, but it should be used with changes in earnings for a realistic picture of economic health. Since total personal

income includes income from 401(k) plans and other non-labor income sources like transfer payments, dividends, and rent, it is possible for per capita income to rise even if the average wage per job declines over time. The North American Industry Classification System is the standard used by federal statistical agencies in classifying business establishments for the purpose of collecting, analyzing, and publishing statistical data related to the U.S. business economy. Per capita income, median household income, and poverty rates for the analysis area and North Dakota are presented in Table 4-11.

**Table 4-11. Income and Poverty in Analysis Area, 2008.**

Unit of Analysis	Per Capita Income <sup>1</sup> (2000)	Per Capita Income <sup>2</sup> (2010)	Median Household Income <sup>2</sup> (2010)	Percent of all People in Poverty <sup>2</sup> (2010)
Dunn County	\$21,031	\$24,832	\$48,707	11.2%
McKenzie County	\$22,269	\$27,605	\$48,480	12.8%
McLean County	\$23,125	\$27,029	\$52,922 <sup>2</sup>	10.3%
Mountrail County	\$23,045	\$25,762	\$48,480	12.4%
Fort Berthold Indian Reservation	\$8,855	\$18,059	\$41,658	N/A
North Dakota	\$25,624	\$25,803	\$46,781	11.7%

<sup>1</sup> U.S. Bureau of Economic Analysis 2011a, 2011b.

<sup>2</sup> U.S. Census Bureau 2010.

In 2010, the per capita income for the state was \$25,803, compared to \$24,832 for Dunn County, \$27,605 for McKenzie County, \$27,029 for McLean County, \$25,762 for Mountrail County, and \$18,059 for the Reservation (see Table 3.16). From 2000 to 2010, per capita income changes in the state were relatively flat with a 0.7% increase; Dunn County per capita income increased by 18.1%, 24.0% for McKenzie County, 16.9% for McLean County, and 11.8% for Mountrail County. Per capita income on the Reservation increased 104% between 1999 and the 2010 Census, however was 30% to 35% lower than the four counties in the analysis area and the state.

Of the four counties in the study area, Dunn and Mountrail Counties reported a per capita income in 2010 that was below the North Dakota state average. Per capita income on the Reservation was more than 42% below the state average (see Table 3.16). Reservation residents and MHA Nation members have per capita incomes and median household incomes below the averages of the counties in the analysis area, as well as statewide; and higher unemployment (Table 4-10).

#### 4.10.5 Housing

Workforce-related housing can be a key issue associated with development. Historical information on housing in the four counties in the analysis area was obtained from the U.S. Census Bureau, 2000 Census, with 2009 updates (U.S. Census Bureau 2011c). Because the status of the housing market and housing availability changes often, current housing situations can be difficult to characterize quantitatively. Therefore, this section discusses the historical housing market. Table 4-12 provides housing unit supply estimates for the analysis area and the Reservation.

**Table 4-12. Housing Development Data for the Reservation and Encompassing Counties.**

Region	Housing Units						Total		% Change 2000–2010
	Owner Occupied		Renter Occupied		Vacant		2000	2010	
	2000	2010	2000	2010	2000	2010	2000	2010	
Dunn	1,102	1,119	276	199	587	799	1,965	2,117	+7.74
McKenzie	1,589	1,687	562	781	568	551	2,719	3,019	+11.03
McLean	3,135	3,123	680	814	1,449	1,591	5,264	5,528	+5.02
Mountrail	1,859	2,065	701	786	878	1,098	3,438	3,949	+14.86
Reservation	1,122	1,157	786	975	973	1,190	2,881	3,322	+15.31
North Dakota	171,299	184,117	85,853	92,525	32,525	36,219	289,677	312,861	+8.00

Source: U.S. Census Bureau 2011b.

The Fort Berthold Housing Authority manages a majority of the housing units within the Reservation. Housing typically consists of mutual-help homes built through various government programs, low-rent housing units, and scattered-site homes. Housing for government employees is limited, with a few quarters in Mandaree and White Shield available to Indian Health Service employees in the Four Bears Community and to BIA employees. Private purchase and rental housing are available in New Town. New housing construction has recently increased within much of the analysis area, but availability remains low.

Availability and affordability of housing could impact oil and gas development and operations. The number of owner-occupied housing units (1,122) within the Reservation is approximately 58% lower than the average number of owner-occupied housing units found in the four overlapping counties (1,921).

In addition to the relatively low percent change of the total housing units compared to the state average, these four counties are ranked extremely low for both the state and national housing starts and have minimal new housing building permits, as presented in Table 4-13.

**Table 4-13. Housing Development Data for the Encompassing Counties, 2000–2008.**

Housing Development	North Dakota County			
	Dunn	McKenzie	McLean	Mountrail
New private housing building permits 2003–2008	14	14	182	110
Housing starts / state rank	51 / 53	15 / 53	21 / 53	17 / 53
Housing starts / national rank	3,112 / 3,141	2,498 / 3,141	2,691 / 3,141	2,559 / 3,141

Source: U.S. Census Bureau 2009b, 2009c.

#### **4.10.6 Potential Impacts to Socioeconomics**

Impacts to socioeconomic resources of the analysis area would be incremental and therefore would not adversely impact the local area. Short-term impacts to socioeconomic resources would generally occur during the construction/drilling and completion phase of the proposed wells. Long-term effects would occur during the production phase, should the wells prove successful.

As presented in Table 4-14, implementation of the proposed wells is anticipated to employ approximately 10 to 35 workers per well during the five-month construction and completion phase. If the wells prove successful, WPX would install production facilities and begin long-term production. To ensure successful operations, production activities require between one and four full-time employees to staff operations. It is anticipated that a mixture of local and WPX employees would work in the project area. Therefore, any increase in workers would result in a short-term increase in population in the project area required for short-term operations and would create an incremental increase in demand for services or infrastructure on the Reservation or the communities near the project area.

**Table 4-14. Duration of Employment during Implementation of the Proposed Action.**

<b>Activity</b>	<b>Duration of Activity (average days per well)</b>	<b>Daily Personnel (average number per well)</b>
Construction (access road and well pad)	5–8 days	3–5
Drilling	30–35 days	8–15
Completion/Installation of facilities	Approx. 10 days	3–8
Production	Ongoing – life of well	1–4

Although some counties within the analysis area have experienced a recent decline in population between 2000 and 2009 (as shown in Table 4-9), the population on the Reservation itself has increased. This has not led to housing shortages. The historic housing vacancy rate (Table 4-12) indicates that housing has remained available despite the growth of the population on the Reservation. The levels of available housing are therefore anticipated to be able to absorb the projected slight increase in population related to this Proposed Action. As such, the Proposed Action would not have measurable impacts on housing availability or community infrastructure in the area. The Proposed Action also would not result in any identifiable impacts to social conditions and structures within the communities in the project area.

Implementation of the Proposed Action would likely result in direct and indirect economic benefits associated with industrial and commercial activities in the area, including the Reservation, State of North Dakota, and potentially local communities near the Reservation. Direct impacts would include increased spending by contractors and workers for materials, supplies, food, and lodging in Dunn and McKenzie Counties and the surrounding areas, which would be subject to sales and lodging taxes. Other state, local, and Reservation tax payments and fees would be incurred as a result of the implementation of the Proposed Action, with a small percentage of these revenues distributed back to the local economies. Wages due to employment would also impact per capita income for those that were previously unemployed or underemployed. Indirect benefits would include increased spending from increased oil and gas production, as well as a slight increase in generated taxes from the short-term operations. Mineral severance and royalty taxes, as well as other relevant county and Reservation taxes on production would also grow directly and indirectly as a result of increased industrial activity in the oil and gas industry.

#### **4.11 ENVIRONMENTAL JUSTICE**

Executive Order 12898, *Federal Actions to Address Environmental Justice (EJ) in Minority Populations and Low Income Populations*, signed in 1994 by President Clinton, requires agencies advance EJ by pursuing fair treatment and meaningful involvement of minority and low-income populations. Fair treatment means such groups should not bear a disproportionately high share of negative environmental consequences from federal programs, policies, decisions, or operations. Meaningful involvement means federal officials actively promote opportunities for public participation and federal decisions can be materially affected by participating groups and individuals.

The EPA headed the interagency workgroup established by the 1994 Order and is responsible for related legal action. Working criteria for designation of targeted populations are provided in Final Guidance for Incorporating Environmental Justice Concerns in EPA's NEPA Compliance Analyses (EPA 1998). This guidance uses a statistical approach to consider various geographic areas and scales of analysis to define a particular population's status under the Order.

EJ is an evolving concept with potential for disagreement over the scope of analysis and the implications for federal responsiveness. Nevertheless, due to the population numbers, tribal members on the Great Plains qualify for EJ consideration as both a minority and low-income population. Table 4-15 summarizes relevant data regarding minority populations for the CIAA.

**Table 4-15. Minority Population Breakdown by North Dakota County and Race, 2000–2008<sup>1</sup>.**

Race	Dunn		McKenzie		McLean		Mountrail		North Dakota	
	2000	2008	2000	2008	2000	2008	2000	2008	2000	2008
Total Population	3,600	3,318	5,737	5,674	9,311	8,337	6,629	6,511	642,204	641,481
Non-Hispanic	3,573	3,275	5,679	5,581	9,230	8,191	6,542	6,327	634,418	628,254
Hispanic or Latino <sup>2</sup>	27	43	58	93	81	146	87	184	7,786	13,227
<b>Races</b>										
Caucasian	3,123	2,818	4,457	4,329	8,632	7,610	4,546	4,086	596,722	586,272
African American	1	2	4	30	2	9	7	27	4,157	6,956
American Indians and Alaska Natives	448	467	1,216	1,230	568	587	1,988	2,277	31,440	35,666
Asian / Pacific Islanders	8	3	4	10	12	19	17	20	3,912	5,095
Two or More Races	25	28	39	75	97	112	71	101	5,973	7,492
All Minorities	509	543	1,321	1,438	760	808	2,170	2,609	53,268	55,209
% Minority Population	14.1	16.4	23.0	25.3	8.2	9.7	32.7	40.1	8.3	8.6
Change in Minority Population (2000-2008)	+6.7%		+8.9%		+6.3%		+20.2%		+3.6%	

<sup>1</sup> U.S. Census Bureau estimates of population demographics were made in July 2008.

<sup>2</sup> Hispanic or Latino may be of any race.

Source: U.S. Census Bureau 2010.

In July 2008, the U.S. Census estimated that North Dakota's total minority population comprised approximately 55,209 persons, or 8.6% of the state's total population (i.e., 641,481 residents). This represents an increase of 3.63% over the 2000 minority population of the state, even though the state's total population decreased during the same time. An even stronger trend of increased minority population, and decrease in overall population occurred in the CIAA during the same time period. As presented in Table 4-15, the number of Caucasian residents decreased, while minorities in nearly all categories increased, producing a strong increase in the percentage of minority population in each of the counties in the CIAA during the period from 2000 until 2008 (U.S. Census Bureau 2010). The four counties of the CIAA showed an increase of 6.3% to 20.2% in minority population, compared with the statewide increase of 3.6%.

The American Indian and Alaska Native population is the largest minority in each of the counties, as well as for the state as a whole (North Dakota Indian Affairs Commission [NDIAC] 2010). The NDIAC reports that the American Indian population (race alone or in combination) in North Dakota has increased 12% from 31,440 in 2000 to 35,666 in 2008 (U.S. Census Bureau 2010), with estimates for the future American Indian population (one race only) at 47,000 in 2015 and 59,000 in 2025 in North Dakota (NDIAC 2010). The Reservation had a total population of 5,915 in the 2000 census, with 67.4% American Indian, mostly with tribal affiliations with MHA Nation (NDIAC 2010).

Poverty rate data for the counties in the CIAA are summarized in Table 4-16. The data show that poverty rates have decreased in the CIAA during the period from 2000 to 2008 (U.S. Census Bureau 2010). However, except for McLean County, the poverty rates are higher and the median household incomes are lower for area residents in 2008, compared with the statewide poverty rate of 11.5% and median household income of \$45,996.

**Table 4-16. Poverty Rates and Median Household Income for the Analysis Area.**

Location	Poverty Rate		2008 Median Household Income
	2000	2008	
Dunn County	13.3%	12.2%	\$40,801
McKenzie County	15.7%	14.4%	\$44,704
McLean County	12.3%	11.1%	\$46,131
Mountrail County	15.7%	14.0%	\$41,551
North Dakota	10.4%	11.5%	\$45,996

Source: U.S. Census Bureau 2010.

#### **4.11.1 Potential Impacts to Environmental Justice**

The CIAA, having larger and increasing minority populations, compared with statewide numbers, could result in disproportionately beneficial impacts from the proposed oil field development. These would derive from direct and indirect economic opportunities for tribal members. Generally, existing oil and gas leasing has already benefited the MHA Nation government and infrastructure from tribal leasing, fees, and taxes. Current oil and gas leasing on the Reservation has also already generated revenue to MHA Nation members who hold surface and/or mineral interests. However, owners of allotted surface within the analysis area may not necessarily hold mineral rights. In such cases, surface owners do not receive oil and gas lease or royalty income, and their only related income would be compensation for productive acreage lost to road and well pad construction. Those with mineral interests also may benefit from royalties on commercial production if the wells prove successful. Profitable production rates at proposed locations might lead to exploration and development of additional tracts owned by currently non-benefitting allottees. In addition to increased revenue for land and mineral holders, exploration and development would increase employment on the Reservation with oversight from the Tribal Employment Rights Office, which would help alleviate some of the poverty prevalent on or near the Reservation. Tribal members without either surface or mineral rights would not receive any direct benefits, except through potential

employment, should they be hired. Indirect benefits of employment and general tribal gains would be the only potential offsets to negative impacts. Poverty rates in the CIAA have already begun to decrease since oil and gas development began after 2000, as shown in Table 4-16. There is potential for adverse economic impacts to tribal members who do not reside within the Reservation and therefore do not share in direct or indirect benefits.

Potential adverse impacts could occur to tribes and tribal members, as well, such as the potential disturbance of any Traditional Cultural Properties and cultural resources. These potential impacts are reduced through surveys of proposed well locations and access road routes and thorough reviews and determinations by the BIA that there would be no effect to historic properties. Furthermore, nothing is known to be present that qualifies as a Traditional Cultural Property or for protection under the American Indian Religious Freedom Act. The possibility of disproportionate impacts to tribes or tribal members is further reduced by the requirement for immediate work stoppage following an unexpected discovery of cultural resources of any type. Mandatory consultation would take place during any such work stoppage, affording an opportunity for all affected parties to assert their interests and contribute to an appropriate resolution, regardless of their home location or tribal affiliation.

The Proposed Action has not been found to pose a threat for significant impact to any other critical element, including air quality, public health and safety, water quality, wetlands, wildlife, soils, or vegetation within the human environment. Through the avoidance of such impacts, no disproportionate impact is expected to low-income or minority populations. The Proposed Action offers many positive consequences for tribal members, while recognizing EJ concerns. Procedures summarized in this document and in the APD are binding and sufficient. No laws, regulations, or other requirements have been waived; no compensatory mitigation measures are required.

#### **4.12 MITIGATION AND MONITORING**

Many protective measures and procedures are described in this document and in the APD. No laws, regulations, or other requirements have been waived; no compensatory mitigation measures are required. Monitoring of cultural resource impacts by qualified personnel is recommended on a case by case basis for all ground-disturbing activities. Each phase of construction and development through production would be monitored by the BLM, BIA, and representatives of the MHA Nation to ensure the protection of cultural, archaeological, and natural resources. In conjunction with 43 CFR 46.30, 46.145, 46.310, and 46.415, a report would be developed by the BLM and BIA that documents the results of monitoring in order to adapt the projects to eliminate any adverse impact on the environment.

Mitigation opportunities can be found in general and operator-committed BMPs and mitigation measures. BMPs are loosely defined as techniques used to lessen the visual and physical impacts of development. The BLM has created a catalog of BMPs that, when properly implemented, can assist industry in a project's design, scheduling, and construction techniques. WPX would implement, to the extent possible, BMPs in an effort to mitigate environmental concerns in the planning phase, thereby allowing for smoother analysis, and possibly faster project approval. Many of these are required by the BLM when drilling federal or tribal leaseholds and can be found in the surface use plan in the APD. The regulatory

agencies provide Conditions of Approval and enforcement would occur as a result of non-compliance which adds incentives for strict adherence to the BMPs.

#### **4.12.1 General BMPs**

Although largely project-specific, there are a number of BMPs that can, and should, be considered on development projects in general. The following are examples of general BMPs that WPX has committed to using.

- Planning roads and facility sites to minimize visual impacts.
- Using existing roads to the extent possible, upgrading as needed.
- Reducing the size of facility sites and types of roads to minimize surface disturbance.
- Minimizing topsoil removal.
- Stockpiling stripped topsoil and protecting it from erosion, by seeding with native grasses, until reclamation activities commence. At that time, the soil would be redistributed and seeded on the disturbed areas. The reclaimed areas would be protected and maintained until the sites are fully stabilized.
- Avoiding removal of, and damage to, trees, shrubs, and groundcover where possible.
- Clearing a facility or well site to accommodate vehicles or equipment.
- Maintaining buffer strips or using other sediment control measures to avoid sediment migration to stream channels as a result of construction activities.
- Planning for erosion control.
- Storing chemicals properly (including secondary containment).
- Keeping sites clean, including containing trash in a portable trash cage. The trash cage would be emptied at a state-approved sanitary landfill.
- Conducting snow removal activities in a manner that does not adversely impact reclaimed areas and areas adjacent to reclaimed areas.
- Avoiding or minimizing topographic alterations, activities on steep slopes, and disturbances within stream channels and floodplains to the extent possible.
- Maintaining buffers around work areas where there is a risk of fire as a result of construction activities.
- Keeping fire extinguishers in all vehicles.
- Planning transportation to reduce vehicle density.
- Posting speed limits on roads.
- Avoiding traveling during wet conditions that could result in excessive rutting.
- Painting facilities a color that would blend with the environment.
- Practicing dust abatement on roads.
- Re-contouring disturbed areas to approximate the original contours of the landscape.
- Developing a final reclamation plan that allows disturbed areas to be quickly absorbed into the natural landscape.

WPX commits to implementing all BMPs identified during the on-site inspection that can be used to mitigate environmental concerns specific to projects associated with below-ground linear alignments, such as those included in the proposed utility corridor. BMPs identified during the on-site inspection include the following.

- Locate the proposed well pads, access roads, and utility corridors in areas with existing disturbances to the extent possible.
- Install covers under drip buckets and spigots.
- Use a closed-loop drilling system where there will be no pit unless there is an emergency. Any fluids and cuttings would be transported off-site to be disposed of at an approved facility.
- Construct berms and install straw waddles on the downslope sides of the proposed well pads.
- Follow the contour (form and line) of the landscape.
- Co-locate multiple utility lines in the same trench.
- Use natural (topography, vegetation) or artificial (berms) features to help screen facilities such as valves and metering stations.
- Paint facilities a color that would blend with the environment.
- Contour disturbed areas to approximate the original contours of the landscape.
- Implement proper storage of chemicals (including secondary containment).
- Keep sites clean, including containing trash in a portable trash cage. The trash cage would be emptied at a state-approved sanitary landfill.
- Avoid or minimize topographic alterations, activities on steep slopes, and disturbances within stream channels and floodplains to the extent possible.
- Keep a watering truck on site and water the access roads as necessary, especially during periods of high winds and/or low precipitation.
- Avoid construction and vehicle use during wet conditions that could result in excessive rutting.
- Avoid removal of, or damage to, trees and woody shrubs where possible.
- Mow the facility or well site instead of clearing vegetation to accommodate vehicles or equipment.
- Conduct interim reclamation of at least half the disturbed area.
- Conduct reclamation without delay if a well is determined to be unproductive, or upon completion of commercial production.
- Lay matting and/or conduct hydro seeding on the fill side of the pad.
- Grind trees and other woody material removed from the pad and add to the topsoil.
- Minimize topsoil removal and stockpile stripped topsoil and protect it from erosion until reclamation activities commence.

- Redistribute and seed the topsoil on the disturbed areas during reclamation, and protect and maintain reclaimed areas until the sites are fully stabilized.
- Develop a final reclamation plan that allows disturbed areas to be quickly absorbed into the natural landscape.
- Maintain buffer strips or use other sediment control measures to avoid sediment migration to stream channels as a result of construction activities.
- Implement an erosion control plan.
- Implement approved Stormwater Pollution Prevention Plan and BMPs for the construction of the access roadway and proposed well pad to prevent erosion and sedimentation.
- Install appropriately sized culverts or other stable stream crossings for any intermittent stream crossings.
- Design roads and facility sites to minimize visual impacts. .
- Use existing roads to the extent possible, upgrading as needed.
- Minimize the size of facility sites and types of roads to reduce surface disturbance.
- Avoid locating ROWs on steep slopes.
- Share any common ROWs whenever possible.
- Plan transportation to reduce vehicle density.
- Post speed limits on roads.
- Conduct snow removal activities in a manner that does not adversely impact reclaimed areas and areas adjacent to reclaimed areas.
- Require construction crews to carry fire extinguishers in their vehicles and/or equipment.
- Require construction crews be trained in the proper use of fire extinguishers.
- Contract with the local fire district to provide fire protection.

WPX is committed to implementing these and/or other BMPs to the extent that they are technically feasible and would add strategic and measurable protection to the project area, as well as all specific items identified at the on-site inspections for the proposed well pads, access roads, and utility corridors.

#### **4.12.2 Mitigation and Safety Measures Committed to by WPX**

##### **4.12.2.1 Air Quality**

- Transportation BMPs to reduce the amount of fugitive dust and vehicle emissions
  - Use directional drilling to drill multiple wells from a single well pad;
  - use centralized water storage and delivery, well fracturing, gathering systems;
  - use telemetry to remotely monitor and control production;
  - use water or dust suppressants to control fugitive dust on roads;
  - control road speeds; and

- use van or carpooling.
- Drilling BMPs to reduce rig emissions
  - Use cleaner diesel (Tier 2, 3, and 4) engines;
  - use natural gas-powered engines; and
  - use “green” completions to recapture product that otherwise would have been vented or flared.
- Unplanned or emergency releases
  - Use high-temperature flaring if gas is not recoverable.
- Vapor recovery
  - Use enclosed tanks instead of open pits to reduce fugitive VOC emissions; and
  - use vapor recovery units on storage tanks.
- Inspection and maintenance
  - Use and maintain proper hatches, seals, and valves;
  - optimize glycol circulation and install a flash tank separator;
  - use selective catalytic reduction; and
  - replace high-bleed with low-bleed devices on pneumatic pumps.
- Monitoring and repair
  - Use directed inspection and maintenance methods to identify and cost-effectively fix fugitive gas leaks; and
  - install an air quality monitoring station.

#### 4.12.2.2 Dust Control

During construction, a watering truck may be kept on site and the access roads would be watered as necessary, especially during periods of high winds and/or low precipitation.

#### 4.12.2.3 Utility Lines

All utility lines, including gathering pipelines, and electric and fiber optic lines, essential to oil well operations, would be installed underground.

#### 4.12.2.4 Fire Control

WPX would implement fire prevention and control measures including, but not limited to:

- requiring construction crews to carry fire extinguishers in their vehicles and/or equipment;
- training construction crews in the proper use of fire extinguishers; and
- contracting with the local fire district to provide fire protection.

#### 4.12.2.5 Traffic

Construction personnel would stay within the approved ROWs or would follow designated access roads.

#### 4.12.2.6 Closed-Loop System

WPX commits to using a closed-loop system for the proposed well pad locations.

#### 4.12.2.7 Wildlife

During an informal Section 7 consultation with the USFWS, the following mitigation measures were agreed upon to reduce the potential impact to protected species.

##### 4.12.2.7.1 *Bald and Golden Eagle and Migratory Bird Protective Measures*

- SWCA biologists conducted a 0.5-mile line-of-sight survey for eagle individuals and nests during their on-site environmental survey. No eagles or nests were observed within 0.5 mile of the proposed project area.
- WPX would conduct all construction outside of the migratory bird breeding season (between July 16 and January 31); or, if construction occurs during bird breeding season, WPX would either:
  - mow and maintain vegetation within the project construction area (access road and well pad), weather permitting, prior to and during the breeding season to deter migratory birds from nesting in the project area until construction is underway; or
  - conduct an avian survey of the project area no greater than five days before construction begins, and if nests are discovered, notify BIA and USFWS.

##### 4.12.2.7.2 *ESA Protective Measures*

- Piping Plover and its Designated Critical Habitat, Interior Least Tern, and Pallid Sturgeon: Straw waddles, seeding and matting or hydroseeding, check dams, and diversion trenches would be deployed to reduce the potential for sediment transport into drainages and subsequently Lake Sakakawea. Piping plover surveys would be conducted if construction is to occur between April 15 and September 15. The disturbed area would be reclaimed per the BIA's requirements as soon as practicable after construction is complete.
- Whooping Crane: If a whooping crane is sighted within 1 mile of the proposed project area, work would be stopped and the BIA and USFWS would be notified. In coordination with the USFWS, work may resume after the bird(s) leaves the area.
- WPX would use a closed-loop drilling system and would surround the proposed well pads with a 24-inch synthetically enhanced berm in addition to steel containment walls around the tank battery that will contain 110% of daily production volume.

It is the opinion of the USFWS that WPX's commitment to implement the avoidance measures described above demonstrates compliance with the ESA, MBTA, and BGEPA. Copies of the USFWS letters resulting from the informal Section 7 consultation are provided in Appendix E.

#### 4.12.2.8 Cultural Resources

WPX recognizes the need to protect cultural resources on the project locations and has committed to the following.

- Prohibiting all project workers from collecting artifacts or disturbing cultural resources in any area under any circumstances.
- Avoiding impacts to National Register-eligible or unevaluated cultural resources on well sites and access roads. If cultural resources are discovered during construction or operation, work shall immediately be stopped, the affected site be secured, and BIA and THPO notified. In the event of a discovery, work shall not resume until written authorization to proceed has been received from the BIA.

#### **4.13 IRREVERSIBLE AND IRRETRIEVABLE COMMITMENT OF RESOURCES**

Removal and consumption of oil and/or gas from the Bakken/Three Forks Formation would be an irreversible and irretrievable commitment of resources. Other potential resource commitments include land area devoted to the disposal of cutting, soil lost to erosion (i.e., wind and water), unintentionally destroyed or damaged cultural resources, wildlife mortality as a result of collision with vehicles (i.e., construction machinery and work trucks), and energy expended during construction and operation.

#### **4.14 SHORT-TERM USE VERSUS LONG-TERM PRODUCTIVITY**

Short-term development activities would not detract significantly from long-term productivity, and use, of the project areas. The construction of the access road, utility corridor, and well pad would eliminate any forage or habitat use by wildlife and/or livestock. Any allottees to which compensation for land disturbance is owed would be properly compensated for the loss of land use. The initial disturbance area would decrease considerably once the wells are drilled and non-necessary areas have been reclaimed. Rapid reclamation of the project area would facilitate revived wildlife and livestock usage, stabilize the soil, and reduce the potential for erosion and sedimentation.

#### **4.15 CUMULATIVE IMPACTS**

##### **Environmental**

Environmental impacts may accumulate either over time or in combination with similar events in the area. Unrelated and dissimilar activities may also have negative impacts on critical elements, thereby contributing to the cumulative degradation of the environment. For purposes of this analysis, the CIAA is considered to be all lands within a 20-mile radius of the project areas.

Past and current disturbances in the CIAA include farming, grazing, roads, and other oil and gas wells, both on the Reservation, as well as off. Although the project areas are surrounded on all sides by Reservation lands, land ownership is not relevant to the assessment of cumulative impacts except as it is predictive of future impacts. Farming and grazing activities occur on the Reservation regardless of the density of oil and gas development, since undivided interests in the land surface, range permits, and agricultural leases are often held by different tribal members than those holding mineral rights, such that economic benefits of both agricultural and oil and gas activities currently co-exist.

Over the past several years, exploration has accelerated over the Bakken/Three Forks Formation. Existing oil and gas wells within 1 mile, 5 miles, 10 miles, and 20 miles of the project area are listed in Table 4-17. Existing oil and gas development has been occurring for several years on private fee land surrounding the Reservation, such that many more wells currently exist off the Reservation, as shown in Table 4-17 and Figures 4-7 and 4-8.


Reasonably foreseeable impacts of future developments in the CIAA must also be considered. Should development of the proposed well pads prove productive, it is likely that WPX and other operators would pursue additional development in the CIAA. For purposes of cumulative impact analyses, the density of active and permitted oil wells and associated facilities (including access and utility corridors) is expected to increase steadily within the CIAA over the next decade. Oil and gas development is expected to have a minor cumulative effect on land use patterns and the human and natural environment, due to the dispersed and passive nature of the development.

**Table 4-17. Number of Confidential, Active, and Permitted Wells Surrounding the Project Area.**


Well Type	Charles Packineau #17H		Samuel Packineau #17H	
<b>1-mile CIAA</b>				
Reservation (on/off)	on	off	on	off
Active Wells	6	-	5	-
Confidential Wells	1	-	1	-
Permitted Wells	0	-	0	-
Cumulative total active and confidential wells in 1-mile CIAA	7		6	
<b>5-mile CIAA</b>				
Reservation (on/off)	on	off	on	off
Active Wells	29	11	52	-
Confidential Wells	23	6	47	-
Permitted Wells	5	0	0	-
Cumulative total active and confidential wells in 5-mile CIAA	69		99	
<b>10-mile CIAA</b>				
Reservation (on/off)	on	off	on	off
Active Wells	105	84	167	11
Confidential Wells	89	39	148	5
Permitted Wells	9	1	9	0
Cumulative total active and confidential wells in 10-mile CIAA	317		331	
<b>20-mile CIAA</b>				
Reservation (on/off)	on	off	on	off
Active Wells	337	443	398	299
Confidential Wells	275	162	294	90
Permitted Wells	15	1	15	1
Cumulative total active and confidential wells in 20-mile CIAA	1,217		1,081	

*Three Proposed Bakken/Three Forks Developmental Oil and Gas Wells on Two Proposed Well Pads:  
Charles Packineau #17H and Samuel Packineau #17H, WPX Energy Williston, LLC (October 2012)*

CIAA = cumulative impact analysis area

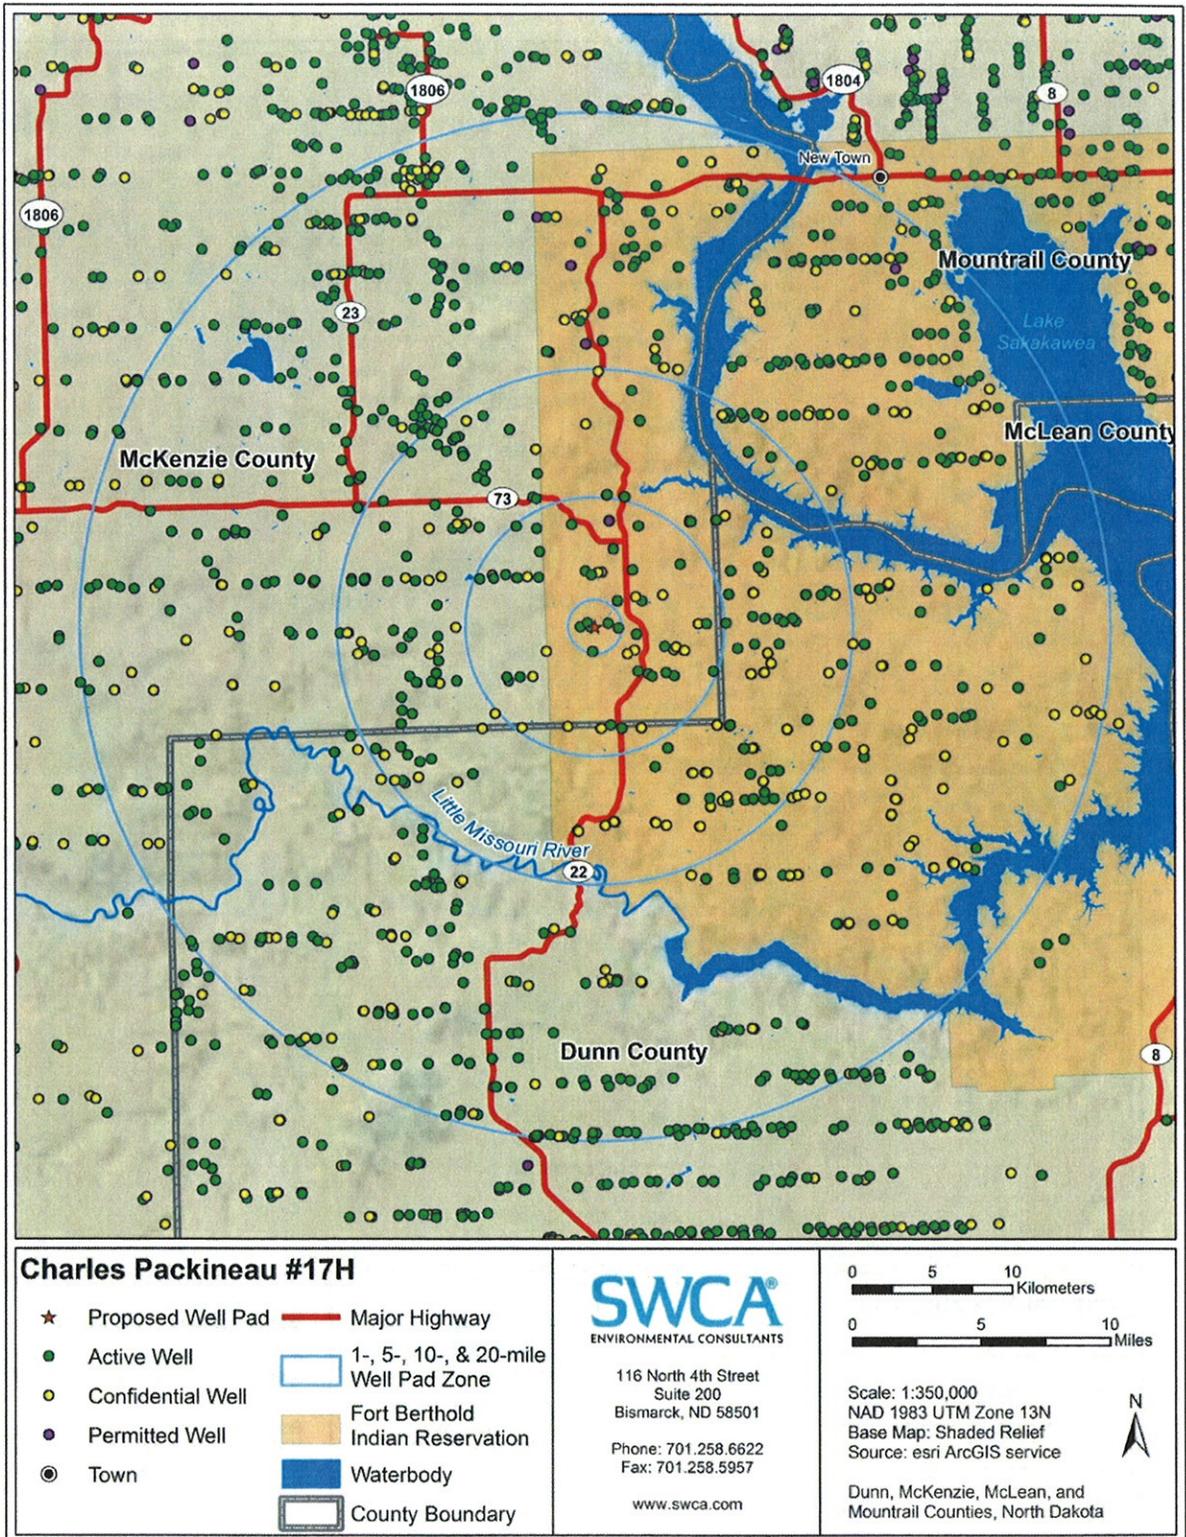

**Figure 4-7. Existing and projected future oil and gas development within a 1-, 5-, 10-, and 20-mile radius of the proposed Charles Packineau #17H well pad location.**

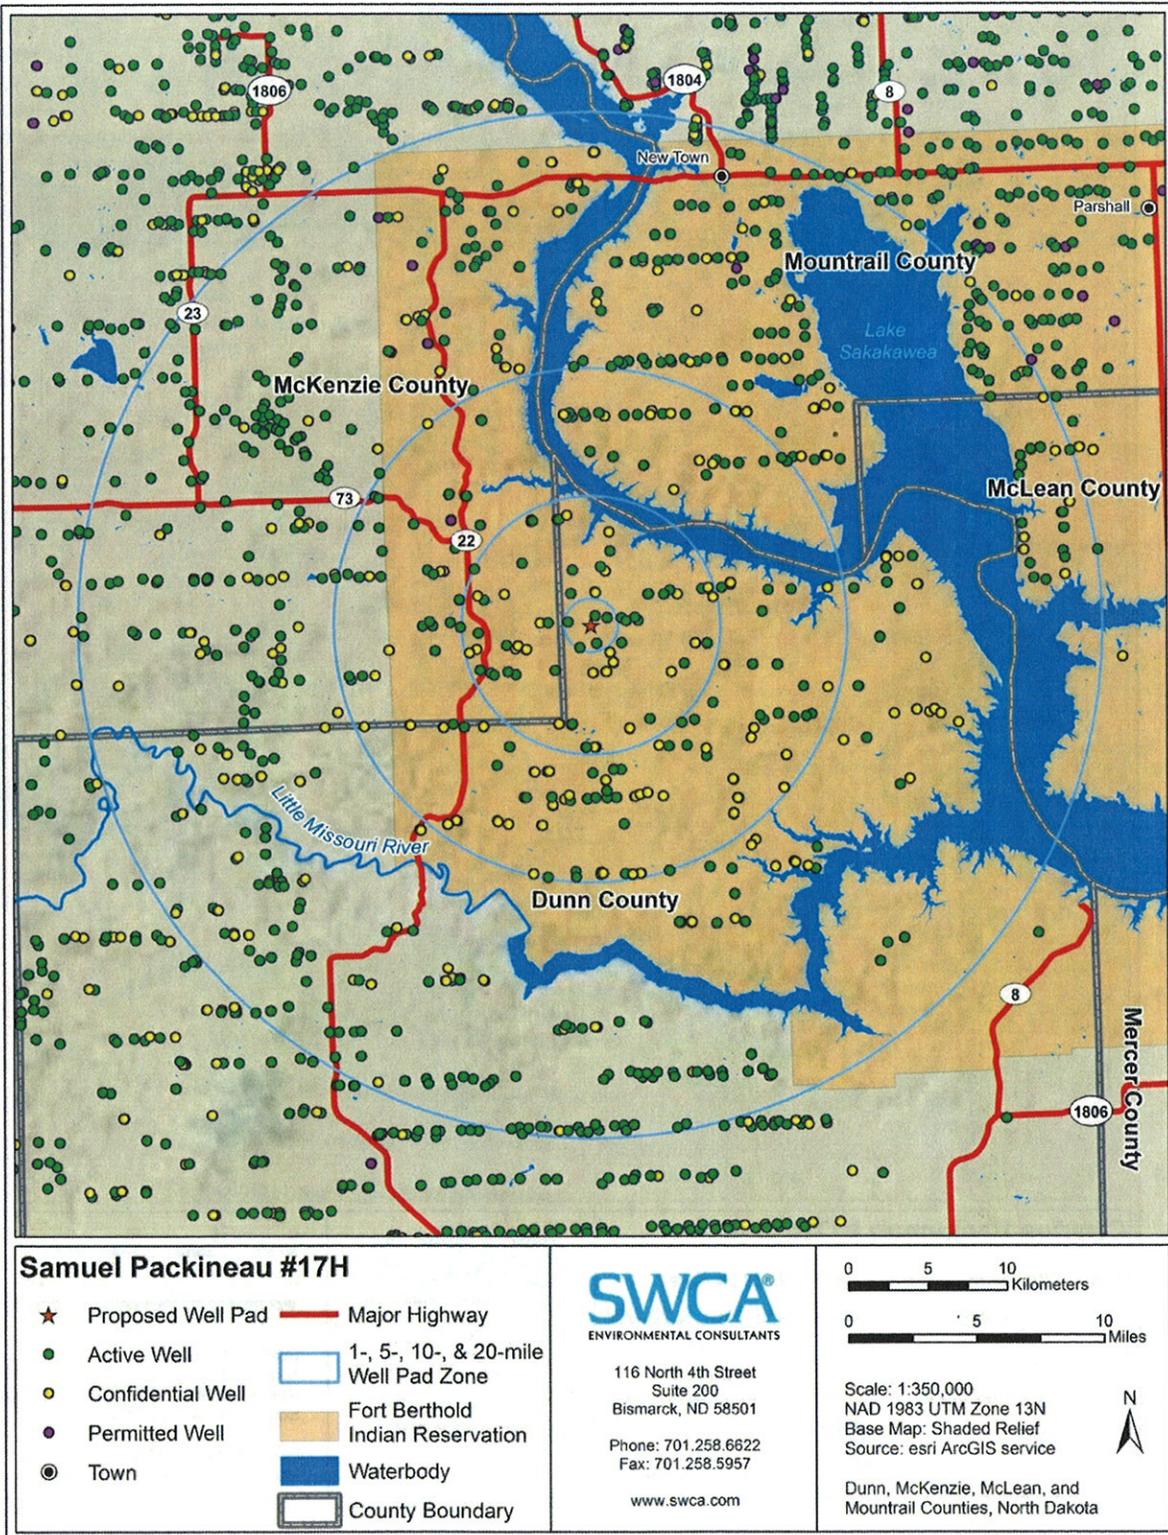

**Figure 4-8. Existing and projected future oil and gas development within a 1-, 5-, 10-, and 20-mile radius of the proposed Samuel Packineau #17H well pad location.**

Within the Reservation and near the proposed project areas, development projects remain few and widely dispersed. Dispersed location of well pads is achieved through the use of federal planning units, called spacing units, designed to maintain productivity of future wells. The dominant spacing units are 1,280 acres, although 680-acre and 320-acre units also may exist. Given the expected dispersal of future oil and gas well development, the current pattern of farming and ranching activities is expected to continue as the secondary economic activity in the CIAA with little change because virtually all available acreage is already organized into range units to use surface resources for economic benefit. The same economic incentives for co-existing agricultural land uses and oil and gas development may not occur off the Reservation, and agriculture and grazing may be reduced in the future as the economic benefits of oil production increases.

### **Air Quality**

If the pace and level of oil and gas development within this region of the state continues at the current rate over the next few years, it is expected to contribute incrementally to cumulative air quality impacts. The Proposed Action would incrementally contribute to emissions occurring within the region. In general, however, the increase in emissions associated with the Proposed Action would occur predominantly during construction and drilling operations and would therefore be localized, largely temporary, and limited in comparison with regional emissions. Since the AQI is exceptionally low in the CIAA (see Section 4.2), and the expected future development would be widely dispersed in time and space, the Proposed Action is not expected to impact attainment status based on any of the Primary and Secondary NAAQS for criteria pollutants or other regulated air emissions. Contribution of the proposal to incremental increases of unregulated GHG emissions is expected to be minor.

### **Hydrology**

No surface discharge of water would occur under the Proposed Action, nor would any unpermitted use of surface water or groundwater occur as a result of project development. The Proposed Action, when combined with other future actions, such as cattle grazing, other oil and gas development, and agriculture in the CIAA would tend to increase sedimentation and runoff rates. Sediment yield from active roadways could occur at higher rates than background rates and continue indefinitely. Thus, the Proposed Action could incrementally add to existing and future sources of water quality degradation in the Upper Bear Den Creek and Boggy Creek subwatersheds. However, any potential increase in degradation would be reduced by WPX's commitment to minimizing disturbance, using straw waddles, seeding and matting or hydroseeding, check dams, and diversion trenches, and implementing BMPs designed to reduce impacts (Section 4.12).

### **Access Roads**

Unlike well pads, active roadways are not typically reclaimed, thus sediment yield from roads can continue indefinitely at rates two to three times the background rate. The Proposed Action

would create approximately 0.16 mile of roads in the CIAA, adding incrementally to existing and future impacts to soil resources, dust deposition, and erosion processes. New well field developments would be speculative until APDs are submitted to the BLM and BIA for approval. Additional wells are likely to be drilled in the same general area as the Proposed Action, using many of the same main access roads and minimizing the disturbance as much as possible.

### **Erosion Control BMPs**

WPX is committed to using BMPs to mitigate the potential effects of erosion. BMPs would include implementing erosion and sedimentation control measures, such as installing culverts with energy dissipating devices at culvert outlets to avoid sedimentation in ditches, constructing water bars in conjunction with slopes, and planting cover crops to stabilize soil following construction and before permanent seeding takes place. Additional information regarding BMPs can be found in Section 4.12, Mitigation and Monitoring.

### **Vegetation**

The Proposed Action would result in the loss of approximately 16.19 acres of vegetation and contribute to the degradation of ecological diversity in the native mixed-grass prairie habitat that comprises the project areas. In addition, vegetation resources across the project area could be affected by foreseeable future energy development and surface disturbance in the CIAA. Continued oil and gas development within the CIAA could result in the loss, and further fragmentation, of native mixed-grass prairie habitat. Incremental impacts to quality native prairie may occur in the future from vegetation clearing and soil disturbance, soil loss, compaction, and increased encroachment of unmanaged invasive weed species. Past, present, and reasonably foreseeable future activities within the general area have reduced, and would likely continue to reduce, the amount of available habitat for certain listed species known to use native mixed-grass prairie habitats. Such impacts could be partially offset by avoidance of previously undisturbed prairie habitats, as well as implementation of soil and vegetation mitigation measures and BMPs. Cumulative impacts to vegetation and other biological resources are therefore expected to be minor.

### **Wildlife**

Cumulatively, the potential impacts on various species and their habitats would be minimal. Currently, no adverse impacts have been identified for either the Reservation, or the adjacent areas. The BMPs designed to protect individual species and classes of species of interest would also protect most of the remaining species both locally and cumulatively (refer to Section 4.12).

### **Cultural Resources**

Significant archaeological resources are irreplaceable and often unique; any destruction or damage of such resources can be expected to diminish the archaeological record as a whole. However, no such damage or destruction of significant archaeological resources is anticipated as a result of the Proposed Action, as these resources would be avoided. Therefore, no

cumulative impacts to the archaeological record would occur as a result of implementation of the proposal.

### **Socioeconomic**

The Proposed Action would incrementally add to existing and future socioeconomic impacts in the general area. The Proposed Action includes development of one new well pad, which would be an additional source of revenue for some residents of the Reservation. Increases in employment would be temporary during the construction, drilling, and completion phases of the Proposed Action. Therefore, little change in employment would be expected over the long term.

No significant negative impacts are expected to affect any element of the human and natural environment; impacts would generally be low and mostly temporary from both a context and intensity standpoint. Current impacts from oil and gas-related activities are still fairly dispersed, and the required BMPs would limit potential impacts. The cumulative impacts from activities on the Reservation are still limited enough to not appear to be significant. This is being studied currently by a programmatic EA. Cumulative impacts over the entire field have not been assessed. Information available to the authors of this report from the State of North Dakota indicates all impacts are non-significant also by the standards in 40 CFR 1500.8.28.

### **Hydraulic Fracturing**

Concerns regarding fracturing fluid contamination of aquifers in natural gas formations outside of the Bakken/Three Forks Formation that are commonly used for drinking water have been recently investigated by the EPA (EPA 2010e). Aquifers identified in Table 4-3 of this document include the Sentinel Butte Formation, which is used for drinking water and occurs at depths of 0 to 670 feet below ground surface; the deepest aquifer identified in the project area, the Fox Hills Formation, occurs at depths of 1,100 to 2,000 feet below ground surface. By contrast, the oil wells proposed in this undertaking would achieve depths no shallower than 9,200 feet below ground surface, well below any known aquifer in the project area. Additionally, as discussed in Section 3.2.5 of this document, surface casing would be employed to a depth of 2,500 feet below ground surface to isolate all near surface aquifers. Potentially as a result of the disparity in depths of the aquifers and oil wells, no direct or indirect impacts have yet been identified with fracturing in the Bakken/Three Forks Formation.

### **Reclamation**

WPX has committed to implementing interim reclamation of the access roads, utility corridors, and well pads immediately following construction and completion. Implementation of both interim and permanent reclamation measures would decrease the magnitude of cumulative impacts.

## **5.0 CONSULTATION AND COORDINATION**

The BIA must continue to make efforts to solicit the opinions and concerns of all stakeholders. For the purpose of this EA, a stakeholder is considered any agency, municipality, or individual person to which the proposed action may affect either directly or indirectly in the form of public health, environmental, or socioeconomic issues. A scoping letter declaring the location of the proposed project areas and explaining the actions proposed at each site was sent in advance of this EA to allow stakeholders ample time to submit comments or requests for additional information; a copy of the general scoping letter is provided in Appendix F. The comments and suggestions received from stakeholders are shown in Table 5-1. Additionally, a copy of this EA would be submitted to all cooperating federal agencies and also to those agencies with interests in or near the Proposed Action that could be affected by those actions. The USFWS concurrence letter is provided in Appendix E.

Table 5-1. Scoping Comments.

Name	Organization	Comment	Response to Comment
Bagley, Lonny	BLM	No Comment	
Bercier, Marilyn	BIA	No Comment	
Berg, George	NoDak Electric Cooperative, Inc.	No Comment	
Boyd, Bill	Midcontinent Cable Company	No Comment	
Brugh, V. Judy	MHA Nation	No Comment	
Cayko, Richard	McKenzie County	No Comment	
Chevance, Nick	National Parks Service	No Comment	
Cimarosti, Dan	USACE	No Comment	
Crows Breast, Elgin	THPO, Three Affiliated Tribes	No Comment	
Danks, Marvin	Fort Berthold Rural Water Director	No Comment	
Davis, Scott	Indian Affairs Commission	No Comment	
Dhieux, Joyce	EPA	No Comment	
Dixon, Doug	Montana Dakota Utilities	No Comment	
Dressler, Patricia	Federal Aviation Administration	No Objection	
Duttenhefner, Kathy	North Dakota Parks and Recreation	The project as defined does not affect state park lands or Land and Water Conservation Fund recreation projects.  Dept. recommends that the project be accomplished with minimal impacts and all efforts be made to ensure critical habitats not be disturbed.	See Sections 3.2.9, Reclamation, 4.5, Wetlands, 4.6, Vegetation and Noxious Weeds, 4.7, Wildlife, and 4.12, Mitigation and Monitoring, for more information.
Erhardt, Toni	USACE, North Dakota Regulatory Office	No Comment	
Ferris, Cade	Turtle Mountain Band of Chippewa	No Comment	
Fox, Fred	MHA Nation	No Comment	

*Three Proposed Bakken/Three Forks Developmental Oil and Gas Wells on Two Proposed Well Pads: Charles Packineau #17H and Samuel Packineau #17H, WPX Energy Williston, LLC (October 2012)*

<b>Name</b>	<b>Organization</b>	<b>Comment</b>	<b>Response to Comment</b>
Glatt, David	North Dakota Department of Health	Impacts will be minimal and can be controlled by proper construction methods including air quality controls, testing for erionite, minimize impacts to streams and water sources, and storm water permitting and control.	See Sections 3.2.2, Well Pads, and 4.12, Mitigation and Monitoring, for site-specific details and BMPs.
Hanson, Jesse	North Dakota Parks and Recreation	No Comment	
Head, Jennifer	WPX Energy Williston, LLC	No Comment	
Hauck, Reinhard	Dunn County	No Comment	
Hefferman, Dan	EPA	No Comment	
Hoffman, Warren	Killdeer, Weydahl Field	No Comment	
Hudson-Schenfisch, Julie	McLean County Board of Commissioners	No Comment	
Hynek, David	Chair, Mountrail Board of County Commissioners	No Comment	
Jarski, Tim	Reservation Telephone Cooperative	No Comment	
Johnson, Harley	New Town Municipal Airport	No Comment	
Kadrmass, Ray	Dunn County	No Comment	
Kuehn, John	Parshall-Hankins Field Airport	No Comment	
Laux, Eric	USACE	No Comment	
Link, Greg	ND Game and Fish Department	Recommends construction be avoided to extent possible in native prairie, wooded draws, riparian corridors, and wetland areas.	See Affected Environment Sections 4.5, Wetlands, 4.6, Vegetation and Noxious Weeds, and 4.7, Wildlife.
Klitzka, Nelson	WPX Energy Williston, LLC	No Comment	
Kyner, Dave	FEMA	Recommends contacting the local Floodplain Manager for McKenzie County for guidance retarding possible permits required	BIA, WPX, and SWCA held on-site meetings to ensure best well pad and access road placement.
Manager of Engineering Services	McKenzie Electric Cooperative	No Comment	
Massad, Mary	Southwest Water Authority	No Comment	

*Three Proposed Bakken/Three Forks Developmental Oil and Gas Wells on Two Proposed Well Pads: Charles Packineau #17H and Samuel Packineau #17H, WPX Energy Williston, LLC (October 2012)*

<b>Name</b>	<b>Organization</b>	<b>Comment</b>	<b>Response to Comment</b>
McKenna, Mike	North Dakota Game and Fish Department	No Comment	
McPhillips, Kelly	Bureau of Reclamation	Project components could affect BOR facilities (rural water pipelines).  Coordinate with the BOR engineers and FBIR Rural Water director should the proposed action cross a rural water system pipeline.	See Section 3.2.3, Access Roads and Utility Corridors.  WPX would consult with the Rural Water Director if the project components should cross or otherwise affect any BOR rural water lines.
Murphy, Charles	Chairman, Standing Rock Sioux Tribe	No Comment	
Nash, Mike	BLM	No Comment	
Nelson, Richard	U.S. Bureau of Reclamation	No Comment	
Herman, Jeff	Petro-Hunt, LLC	No Comment	
Obenauer, Steve	FAA	No Comment	
Olson, Frances	McKenzie County	No Comment	
Overbey, Rachel	Enerplus Resources Corp.	No Comment	
Paaverud, Merl	State Historical Society	Consultation is with MHA Nation THPO	Letter has been sent to THPO
Packineau, Mervin	MHA Nation	No Comment	
Paulson, Gerald	Western Area Power Administration	No Comment	
Pearson, Myra	Spirit Lake Sioux Tribe	No Comment	
Peterson, Walter	North Dakota Department of Transportation	No Comment	
Poitra, Fred	MHA Nation	No Comment	
Prchal, Doug	North Dakota Parks and Recreation Department	No Comment	
Rudolph, Reginald	McLean Electric Cooperative, Inc.	No Comment	
Schelkoph, David	West Plains Electric Cooperative, Inc.	No Comment	
Sellers, Randal	USACE Omaha District	No Comment	
Selvaige, Michael	Chairman, Sisseton-Wahpeton Sioux Tribe	No Comment	

*Three Proposed Bakken/Three Forks Developmental Oil and Gas Wells on Two Proposed Well Pads: Charles Packineau #17H and Samuel Packineau #17H, WPX Energy Williston, LLC (October 2012)*

<b>Name</b>	<b>Organization</b>	<b>Comment</b>	<b>Response to Comment</b>
Sieler, Steven	NRCS	[Wade Bot] NRCS recommends that impacts to wetlands be avoided.	See Section 4.5, Wetlands.
Sorensen, Charles	USACE, Garrison Dam/Lake Sakakawea Project	No Comment	
Straus, D. Arnold	Three Affiliated Tribes	No Comment	
Svoboda, Larry	EPA	No Comment	
Sweeney, Paul	U.S. Department of Agriculture	No Comment	
Truskowski, Brent	EPA	No Comment	
Towner, Jeffrey	USFWS	See attached letter in Appendix F	Recommendations in Appendix E
Whitcalf, Frank	MHA Nation	No Comment	
Williams, Damon	MHA Nation	No Comment	
County Courthouse	Mercer County	No Comment	
Chief Missile Engineer	Minot Air Force Base	No Comment	
Garrison Project Office	USACE	No Comment	
Land Department Manager	Northern Border Pipeline Company	No Comment	
NAGRPA Office	Xcel Energy	No Comment	
Natural Resources Department	Three Affiliated Tribes	No Comment	
Hall, Tex	Three Affiliated Tribes	No Comment	
Manager	Three Affiliated Tribes	No Comment	

## **6.0 LIST OF PREPARERS**

An interdisciplinary team contributed to this document according to guidance provided in Part 1502.6 of the Council on Environmental Quality regulations. This document was drafted by SWCA under the direction of the BIA. Information was compiled from various sources within SWCA.

### SWCA Environmental Consultants

- Sarah Ruffo, Environmental Specialist  
*Prepared the EA.*
- Courtney Lafferty, Environmental Specialist  
*Prepared the scoping letters and conducted natural resource surveys for the well pads, access roads, and utility corridors.*
- Mike Fettes, Environmental Specialist  
*Conducted natural resource surveys for the well pads, access roads, and utility corridors.*
- Michelle Felberg, Environmental Specialist  
*Conducted natural resource surveys for the well pads, access roads, and utility corridors.*
- Ashley Persinger, Environmental Specialist  
*Conducted natural resource surveys for the well pads, access roads, and utility corridors.*
- Cole Wandler, Archaeologist  
*Conducted cultural resource surveys for the well pads, access roads, and utility corridors.*
- Chandler Herson, Archaeologist  
*Conducted cultural resource surveys for the well pads, access roads, and utility corridors and prepared the cultural reports.*
- Scott Yost, Archaeologist  
*Conducted cultural resource surveys for the well pads, access roads, and utility corridors.*
- Damien Reinhart, Assistant Project Manager/Archaeologist  
*Reviewed the cultural resource report and assisted with cultural resource section.*
- Travis Genty, Geographic Information Systems Specialist  
*Created maps and spatially derived data.*
- Michael Madson, Project Manager  
*Reviewed document for content and adequacy.*

*Three Proposed Bakken/Three Forks Developmental Oil and Gas Wells on Two Proposed Well Pads:  
Charles Packineau #17H and Samuel Packineau #17H, WPX Energy Williston, LLC (October 2012)*

---

- Richard Wadleigh, NEPA Expert  
*Reviewed document for content and adequacy.*

WPX Energy Williston, LLC

- Nelson Klitzka, Regulatory Specialist  
*Reviewed document for content and adequacy.*

## 7.0 REFERENCES

- Arthur, D.J., B.P.G. Bohm, and M. Layne. 2008. Hydraulic Fracturing Considerations for Natural Gas Wells of the Marcellus Shale. Presented at the Ground Water Protection Council 2008 Annual Forum, Cincinnati, Ohio, September 21–24, 2008.
- Bryce, S., J.M. Omernik, D.E. Pater, M. Ulmer, J. Schaar, J. Freeouf, R. Johnson, P. Kuck, and S.H. Azevedo. 1998. Ecoregions of North Dakota and South Dakota. Jamestown, North Dakota: Northern Prairie Wildlife Research Center Online. Available online at <http://www.npwrc.usgs.gov/resource/habitat/ndsdeco/index.htm>. Accessed April 30, 2010.
- Bureau of Indian Affairs (BIA). 2001. 2001 American Indian population and labor force report. Available online at <http://www.indianaffairs.gov/WhatWeDo/Knowledge/Reports/index.htm>. Accessed December 2009.
- . 2005. 2005 American Indian population and labor force report. Available online at <http://www.indianaffairs.gov/WhatWeDo/Knowledge/Reports/index.htm>. Accessed December 2009.
- Bureau of Labor Statistics. 2011a. Local area unemployment statistics. Available online at <http://www.bls.gov/lau/tables.htm>. Accessed January 26, 2011.
- . 2011b. Labor force data by county, not seasonally adjusted, October 2009–November 2010. Available online at <http://www.bls.gov/lau/laucntycur14.txt>. Accessed January 26, 2011.
- Bureau of Land Management (BLM). 2009. Air Resource BMPs – Best Management Practices for Fluid Minerals. Available online at [http://www.blm.gov/wo/st/en/prog/energy/oil\\_and\\_gas/best\\_management\\_practices/technical\\_information.html](http://www.blm.gov/wo/st/en/prog/energy/oil_and_gas/best_management_practices/technical_information.html). Accessed August 2009.
- Bureau of Land Management (BLM) and U.S. Forest Service (USFS). 2007. Surface Operating Standards and Guidelines for Oil and Gas Exploration and Development. BLM/WO/ST-06/021+3071/REV 07. Bureau of Land Management. Denver, Colorado. 84 pp.
- Croft, M.G. 1985. Groundwater Resources of McKenzie County, North Dakota. Bulletin 80 – Part III. North Dakota Geological Survey.
- Energy Information Administration. 2006. Technology-based Oil and Natural Gas Plays: Shale Shock! Could there be Billions in the Bakken? Energy Information Administration, Office of Oil and Gas, Reserves and Production Division, November 2006.

- Fort Berthold Housing Authority. 2008. Mandan, Hidatsa, Arikara Website. Available online at [http://www.mhanation.com/main/history\\_economic\\_social.html](http://www.mhanation.com/main/history_economic_social.html). Accessed November 2009.
- Grah, O.J. 1997. Soils, Water, and Vegetation Resources Technical Report. Report prepared for the Cave Gulch-Bullfrog-Waltman Natural Gas Development Project Environmental Impact Statement. Prepared for the Casper District Office, Bureau of Land Management, and Gary Holsan Environmental Planning, Thayne, Wyoming, by ECOTONE Environmental Consulting, Inc. Logan, Utah. 101 pp.
- Intergovernmental Panel on Climate Change. 2007. Contribution of Working Groups I, II and III to the Fourth Assessment Report of the Intergovernmental Panel on Climate Change. Core Writing Team, R.K. Pachauri and A. Reisinger (Eds.), Geneva, Switzerland. Available online at [http://www.ipcc.ch/pdf/assessment-report/ar4/syr/ar4\\_syr.pdf](http://www.ipcc.ch/pdf/assessment-report/ar4/syr/ar4_syr.pdf). Accessed October 25, 2010.
- Klausing, R.L. 1979. Groundwater Resources of McKenzie County, North Dakota. Bulletin 68 – Part III. North Dakota Geological Survey.
- Middick, A. 2011. Operations Monitoring and Spill Response Plan. Blackshare Environmental Solutions. Oklahoma City, Oklahoma.
- National Park Service. 2010. Visibility protection. Available online at <http://www.nature.nps.gov/air/regs/visibility.cfm>. Accessed October 4, 2010.
- Natural Resources Conservation Service (NRCS). 2012. Web Soil Survey. Soil Survey Staff, Natural Resources Conservation Service, United States Department of Agriculture. Available online at <http://websoilsurvey.nrcs.usda.gov> and <http://soildatamart.nrcs.usda.gov>. Accessed March 2, 2012.
- North Dakota Department of Agriculture (NDDA). 2009. Noxious weed list survey - reported acres. Available online at <http://www.agdepartment.com/weedsurvey/report.asp>. Accessed May 24, 2012.
- . 2012a. 2011 noxious weed list survey - reported acres. Available online at <http://agdepartment.vision-technology.com/weedsurvey/report.asp>. Accessed May 24, 2012.
- . 2012b. North Dakota county and city listed noxious weeds. Available online at <http://www.nd.gov/ndda/files/resource/CountyandCityListedNoxiousWeedsFeb2012.pdf>. Accessed May 24, 2012.
- North Dakota Department of Health (NDDH) 2012. Air quality: Ambient monitoring annual reports. Available online at <http://www.ndhealth.gov/AQ/AmbientMonitoring.htm>. Accessed May 16, 2012.

- North Dakota Indian Affairs Commission (NDIAC). 2010. Statewide Data: Tribal population projections. Available online at <http://www.nd.gov/indianaffairs/?id=37>. Accessed October 6, 2010.
- North Dakota State Water Commission. 2012. North Dakota State Water Commission Mapservice. Available online at <http://mapservice.swc.state.nd.us/>. Accessed July 14, 2012.
- Peterson, J. 1995. Williston Basin Province, in U.S. Geological Survey 1995 National Assessment of United States Oil and Gas Resources, digital Data Series DDS-30, Release 2, CD-ROM.
- Pew Center. 2009. Climate Change 101: Understanding and responding to global climate change. Available online at <http://www.pewclimate.org/docUploads/Climate101-Complete-Jan09.pdf>. Accessed October 25, 2010.
- Ross, M. 1990. The Clean Air Act. Chapter 4 in M. A. Mantell, ed. Managing National Park System Resources: A Handbook of Legal Duties, Opportunities, and Tools. The Conservation Foundation, Washington, D.C.
- Ruffo, J. 2009. Photograph of drilling rig in North Dakota. Personal photograph by Joshua Ruffo.
- U.S. Bureau of Economic Analysis. 2009. Regional economic accounts. Local area personal income. Table CA25 – Total Employment by Industry. Available online at <http://www.bea.gov/>. Accessed December 2009.
- . 2011a. Regional economic accounts. Local area personal income. Table CA25 – Total Employment by Industry. Available online at <http://www.bea.gov/regional/reis/scb.cfm>. Accessed January 24, 2011.
- . 2011b. Regional economic accounts. State annual personal income. Table SA25N – Total Full-time and Part-time Employment by NAICS Industry. Available online at <http://www.bea.gov/regional/spi/action.cfm>. Accessed January 24, 2011.
- . 2011c. USA counties. Available online at <http://censtats.census.gov/cgi-bin/usac/usatable.pl>. Accessed January 24, 2011.
- U.S. Census Bureau. 2009a. Small area income and poverty estimates. Available online at <http://www.census.gov//did/www/saibe/county.html>. Accessed January 26, 2011.
- . 2009b. Building permits (county). Available online at <http://www.census.gov/const/www/permitsindex.html>. Accessed December 1, 2009.
- . 2009c. Profile of general demographic characteristics. Available online at [http://factfinder.census.gov/servlet/QTTTable?\\_bm=y&-geo\\_id=25000US1160&-qr\\_name=DEC\\_2000\\_SF1\\_U\\_DP1&-ds\\_name=DEC\\_2000\\_SF1\\_U&-sse=on](http://factfinder.census.gov/servlet/QTTTable?_bm=y&-geo_id=25000US1160&-qr_name=DEC_2000_SF1_U_DP1&-ds_name=DEC_2000_SF1_U&-sse=on). Accessed December 1, 2009.

- . 2010. Economic Research Service. County-level unemployment and median household income for North Dakota. Available online at <http://www.ers.usda.gov/Data/Unemployment/RDLList2.asp?ST=ND>. Accessed January 26, 2011.
- . 2011a. Resident population data. Available online at <http://2010.census.gov/2010census/data/apportionment-pop-text.php>. Accessed January 24, 2011.
- . 2011b. State & County QuickFacts. Available online at <http://quickfacts.census.gov/qfd/states/38000.html>. Accessed January 24, 2011.
- . 2011c. USA counties. Available online at <http://censtats.census.gov/cgi-bin/usac/usatable.pl>. Accessed January 24, 2011.
- U.S. Department of Agriculture. 2011. Economic Research Service; County level unemployment and median household income for North Dakota. Available online at <http://www.ers.usda.gov/data/unemployment/RDLList2.asp?ST=ND>. Accessed March 11, 2011.
- U.S. Environmental Protection Agency (EPA). 1998. Final Guidance for Incorporating Environmental Justice Concerns in EPA's NEPA Compliance Analyses. Office of Federal Activities, U.S. Environmental Protection Agency.
- . 1999. Emission Inventory Improvement, Volume II, Chapter 10. Preferred and Alternative Methods for Estimating Air Emissions from Oil and Gas Field Production and Processing Operations. Available online at <http://www.epa.gov/ttnchie1/eiip/techreport/volume02/ii10.pdf>. Accessed October 25, 2010.
- . 2004. Evaluation of impacts to underground sources of drinking water by hydraulic fracturing of coalbed methane reservoirs study. EPA 816-R-04-033. Available online at [http://water.epa.gov/type/groundwater/uic/class2/hydraulicfracturing/wells\\_coalbedmethanestudy.cfm](http://water.epa.gov/type/groundwater/uic/class2/hydraulicfracturing/wells_coalbedmethanestudy.cfm). Accessed November 9, 2011.
- . 2010a. National Ambient Air Quality Standards (NAAQS). Available online at <http://www.epa.gov/air/criteria.html>. Accessed October 4, 2010.
- . 2010c. Climate change-science. Available online at <http://www.epa.gov/climatechange/emissions/>. Accessed October 25, 2010.
- . 2010d. Climate change-regulatory initiatives. Available online at <http://www.epa.gov/climatechange/initiatives/index.html>. Accessed October 25, 2010.
- . 2010e. Hydraulic fracturing. Available online at <http://water.epa.gov/type/groundwater/uic/class2/hydraulicfracturing/index.cfm>. Accessed December 6, 2010.

- . 2011a. Hydraulic fracturing. Available online at <http://water.epa.gov/type/groundwater/uic/class2/hydraulicfracturing/index.cfm>. Accessed March 9, 2011.
- . 2011b. National Ambient Air Quality Standards (NAAQS). Available online at <http://www.epa.gov/air/criteria.html>. Accessed November 10, 2011.
- . 2011c. Air quality indices, by county. Available online at [http://www.epa.gov/cgi-bin/broker?grtype=CGM&dbtype=TSV&rpp=25&reqtype=viewdata&\\_service=airdata&\\_program=progs.webprogs.msummary.scl&\\_debug=2&geotype=st&geocode=ND&geoname=North+Dakota&mpol=aqi\\_days&myear=2008](http://www.epa.gov/cgi-bin/broker?grtype=CGM&dbtype=TSV&rpp=25&reqtype=viewdata&_service=airdata&_program=progs.webprogs.msummary.scl&_debug=2&geotype=st&geocode=ND&geoname=North+Dakota&mpol=aqi_days&myear=2008). Accessed October 4, 2009.
- U.S. Fish and Wildlife Service (USFWS). 2010. County Occurrence of Endangered, Threatened, and Candidate Species and Designated Critical Habitat in North Dakota. Available online at [http://www.fws.gov/northdakotafieldoffice/county\\_list.htm](http://www.fws.gov/northdakotafieldoffice/county_list.htm). Accessed October 14, 2010.
- U.S. Fish and Wildlife Service (USFWS). 2012. National Wetlands Inventory: Wetlands Online Mapper. Available online at <http://wetlandsfew.er.usgs.gov/wfInds/launch.html>. Accessed June 15, 2012.
- U.S. Geological Survey. 2010. Ecoregions of North and South Dakota. Available online at <http://www.npwrc.usgs.gov/resource/habitat/ndsdeco/nodak.htm>. Accessed April 30, 2010.
- Williams, B.B., and M.E. Bluemle. 1978. Status of Mineral Resource Information for the Fort Berthold Indian Reservation, North Dakota. Administrative Report BIA-40. 35 pp.
- WPX Energy Williston, LLC (WPX). 2012. Emergency Spill Contingency Plan for Oil Gathering Systems Operated by WPX Energy in the Williston Basin of North Dakota.

## 8.0 ACRONYMS


°F	degrees Fahrenheit
APD	Application for Permit to Drill
AQI	Air Quality Index
BGEPA	Bald and Golden Eagle Protection Act
BIA	Bureau of Indian Affairs
BLM	Bureau of Land Management
BMP	Best Management Practice
CAA	Clean Air Act
CFR	Code of Federal Regulations
CH <sub>4</sub>	methane
CIAA	cumulative impact analysis area
CO	carbon monoxide
CO <sub>2</sub>	carbon dioxide
CWA	Clean Water Act
EA	environmental assessment
EJ	Environmental Justice
EPA	Environmental Protection Agency
ESA	Endangered Species Act
GHG	greenhouse gas
H <sub>2</sub> S	hydrogen sulfide
HAP	hazardous air pollutant
HF	hydraulic fracturing
HUC	hydrologic unit code
MBTA	Migratory Bird Treaty Act
MHA Nation	Three Affiliated Tribes of the Mandan, Hidatsa, and Arikara Nation
NAAQS	National Ambient Air Quality Standards
N <sub>2</sub> O	nitrous oxide
NDDA	North Dakota Department of Agriculture
NDDH	North Dakota Department of Health
NDIAC	North Dakota Indian Affairs Commission
NEPA	National Environmental Policy Act
NO <sub>2</sub>	nitrogen dioxide
NRCS	Natural Resources Conservation Service
O <sub>3</sub>	ozone
PM	particulate matter
ROW	right-of-way
SO <sub>2</sub>	sulfur dioxide
SWCA	SWCA Environmental Consultants
THPO	Tribal Historic Preservation Officer
TRNP	Theodore Roosevelt National Park
USC	United States Code
USFS	U.S. Forest Service
USFWS	U.S. Fish and Wildlife Service
VOC	volatile organic compound

**APPENDIX A**

**Construction Schematics (Plats) for the Charles Packineau #17H Well Pad and Utility Corridor (Received 06/08/12)**



Three Proposed Bakken/Three Forks Developmental Oil and Gas Wells on Two Proposed Well Pads: Charles Packineau #17H and Samuel Packineau #17H, WPX Energy Williston, LLC (October 2012)

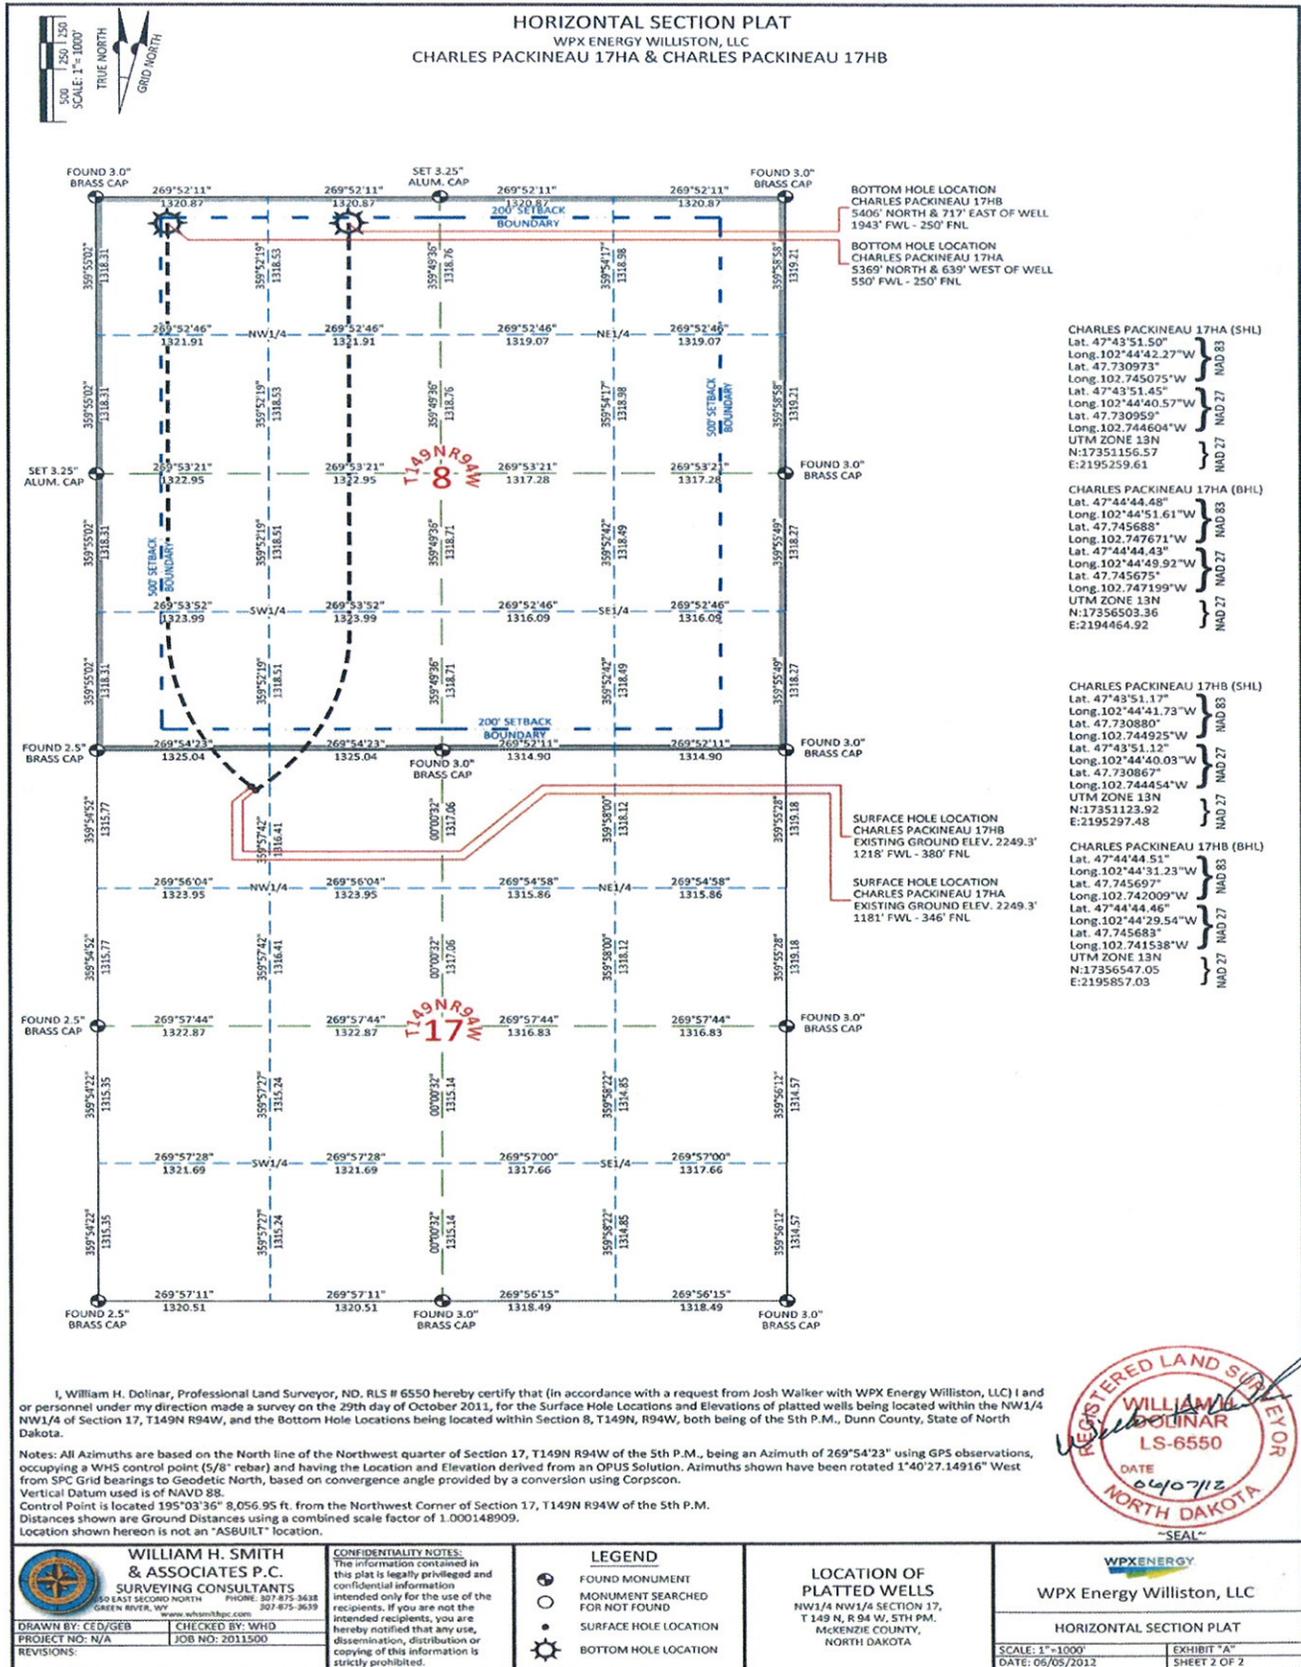

**WILLIAM H. SMITH & ASSOCIATES P.C.**  
SURVEYING CONSULTANTS  
300 EAST SECOND NORTH FLOOR 307-875-3638  
GREEN RIVER, WY 82901  
www.williamhsa.com

DRAWN BY: CED/SEB  
PROJECT NO: N/A  
REVISIONS:

**CONFIDENTIALITY NOTES:**  
The information contained in this plat is legally privileged and confidential information intended only for the use of the recipients. If you are not the intended recipient, you are hereby notified that any use, dissemination, distribution or copying of this information is strictly prohibited.

**LEGEND**

- FOUND MONUMENT
- MONUMENT SEARCHED FOR NOT FOUND
- SURFACE HOLE LOCATION
- ⊙ BOTTOM HOLE LOCATION

**LOCATION OF PLATTED WELLS**  
NW1/4 NW1/4 SECTION 17,  
T149 N, R 94 W, 5TH PM.  
MCKENZIE COUNTY,  
NORTH DAKOTA

**WPX ENERGY**  
WPX Energy Williston, LLC


**HORIZONTAL SECTION PLAT**

SCALE: 1"=100'  
DATE: 06/05/2012

EXHIBIT "A"  
SHEET 2 OF 2



Three Proposed Bakken/Three Forks Developmental Oil and Gas Wells on Two Proposed Well Pads: Charles Packineau #17H and Samuel Packineau #17H, WPX Energy Williston, LLC (October 2012)

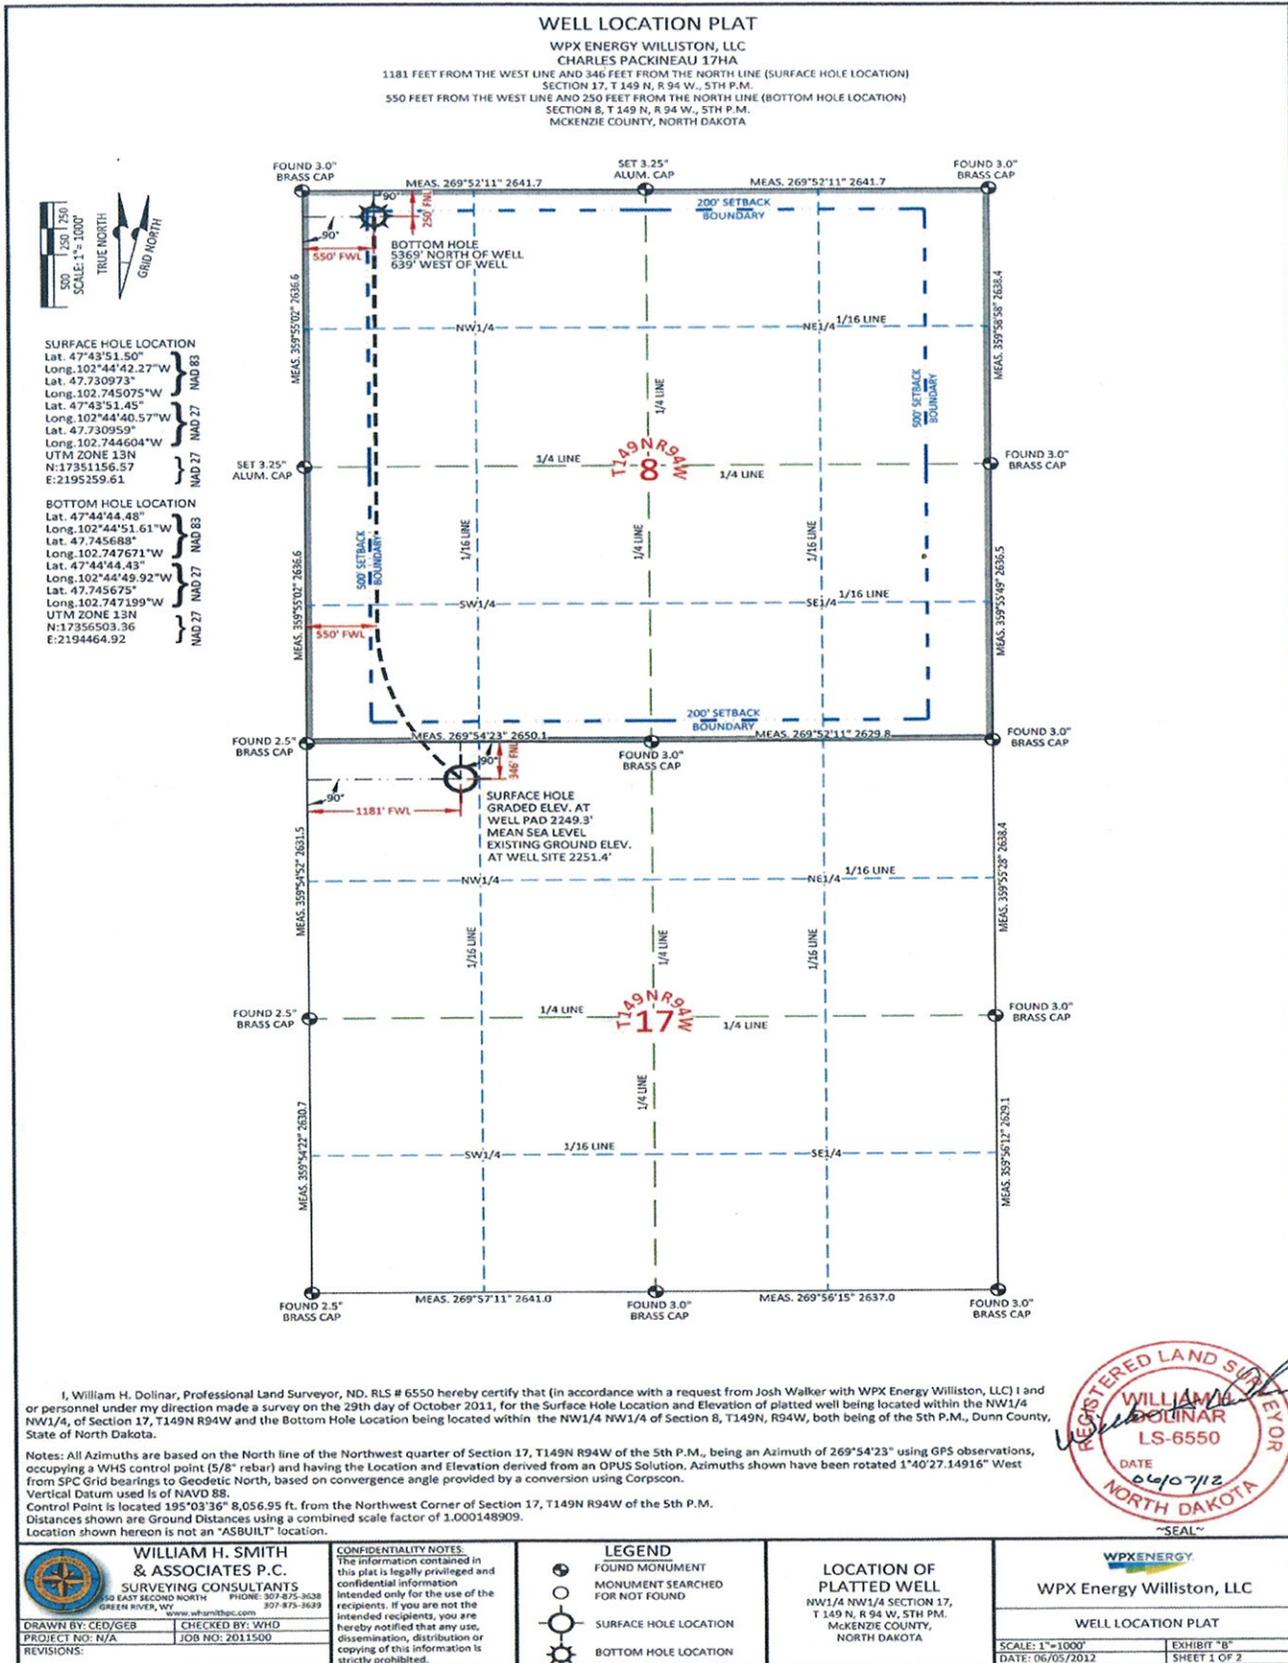

**WILLIAM H. SMITH & ASSOCIATES P.C.**  
 SURVEYING CONSULTANTS  
 502 EAST SECOND NORTH GREEN RIVER, WY  
 PHONE: 307-872-3638 307-875-3639  
 www.wshamtlp.com

DRAWN BY: CED/GBE CHECKED BY: WHD  
 PROJECT NO: N/A JOB NO: 2011500  
 REVISIONS:

**CONFIDENTIALITY NOTES:**  
 The information contained in this plat is legally privileged and confidential information. Intended only for the use of the recipients. If you are not the intended recipient, you are hereby notified that any use, dissemination, distribution or copying of this information is strictly prohibited.

Three Proposed Bakken/Three Forks Developmental Oil and Gas Wells on Two Proposed Well Pads: Charles Packineau #17H and Samuel Packineau #17H, WPX Energy Williston, LLC (October 2012)


HORIZONTAL SECTION PLAT

WPX ENERGY WILLISTON, LLC  
 CHARLES PACKINEAU 17HA  
 1181 FEET FROM THE WEST LINE AND 346 FEET FROM THE NORTH LINE (SURFACE HOLE LOCATION)  
 SECTION 17, T 149 N, R 94 W, 5TH P.M.  
 550 FEET FROM THE WEST LINE AND 250 FEET FROM THE NORTH LINE (BOTTOM HOLE LOCATION)  
 SECTION 8, T 149 N, R 94 W, 5TH P.M.  
 MCKENZIE COUNTY, NORTH DAKOTA



**SURFACE HOLE LOCATION**  
 Lat. 47°43'51.50"  
 Long. 102°44'42.27" W  
 Lat. 47.730973°  
 Long. 102.745075° W  
 Lat. 47°43'51.45"  
 Long. 102°44'40.57" W  
 Lat. 47.730959°  
 Long. 102.744604° W  
 UTM ZONE 13N  
 N:17351156.57  
 E:2195259.61

**BOTTOM HOLE LOCATION**  
 Lat. 47°44'44.48"  
 Long. 102°44'51.61" W  
 Lat. 47.745688°  
 Long. 102.747671° W  
 Lat. 47°44'44.43"  
 Long. 102°44'49.92" W  
 Lat. 47.745675°  
 Long. 102.747199° W  
 UTM ZONE 13N  
 N:17356503.36  
 E:2194464.92

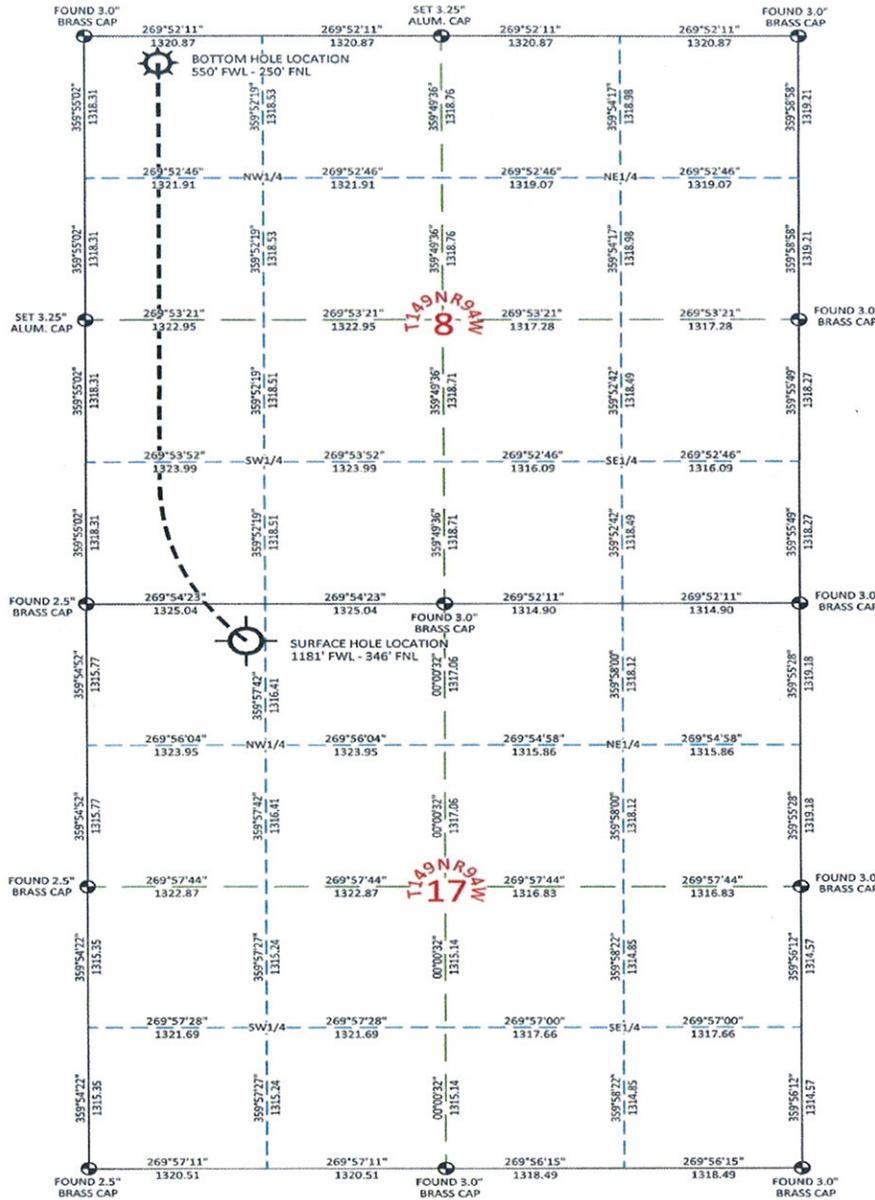

I, William H. Dolinar, Professional Land Surveyor, ND, RLS # 6550 hereby certify that (in accordance with a request from Josh Walker with WPX Energy Williston, LLC) I and or personnel under my direction made a survey on the 29th day of October 2011, for the Surface Hole Location and Elevation derived from an OPUS Solution. Azimuths shown have been rotated 1°40'27.14916" West from SPC Grid bearings to Geodetic North, based on convergence angle provided by a conversion using Corpcosm.

Notes: All Azimuths are based on the North line of the Northwest quarter of Section 17, T149N R94W of the 5th P.M., being an Azimuth of 269°54'23" using GPS observations, occupying a WHS control point (5/8" rebar) and having the Location and Elevation derived from an OPUS Solution. Azimuths shown have been rotated 1°40'27.14916" West from SPC Grid bearings to Geodetic North, based on convergence angle provided by a conversion using Corpcosm.

Vertical Datum used is of NAVD 88.  
 Control Point is located 395°03'36", 8,056.95 ft. from the Northwest Corner of Section 17, T149N R94W of the 5th P.M.  
 Distances shown are Ground Distances using a combined scale factor of 1.000148909.  
 Location shown hereon is not an "ASBUILT" location.



**WILLIAM H. SMITH & ASSOCIATES P.C.**  
 SURVEYING CONSULTANTS  
 200 EAST SECOND NORTH GREEN RIVER, WY  
 PHONE: 307-875-3638  
 www.williamsmithpc.com

DRAWN BY: CED/GEB  
 PROJECT NO: N/A  
 REVISIONS:

CHECKED BY: WHD  
 JOB NO: 2011500

**CONFIDENTIALITY NOTES:**  
 The information contained in this plat is legally privileged and confidential information intended only for the use of the recipients. If you are not the intended recipient, you are hereby notified that any use, dissemination, distribution or copying of this information is strictly prohibited.

**LEGEND**

- FOUND MONUMENT
- MONUMENT SEARCHED FOR NOT FOUND
- SURFACE HOLE LOCATION
- ⊙ BOTTOM HOLE LOCATION

**LOCATION OF PLATTED WELL**  
 NW1/4 NW1/4 SECTION 17,  
 T 149 N, R 94 W, 5TH P.M.,  
 MCKENZIE COUNTY,  
 NORTH DAKOTA


**WPX ENERGY**  
 WPX Energy Williston, LLC

**HORIZONTAL SECTION PLAT**

SCALE: 1"=1000'  
 DATE: 06/05/2012

EXHIBIT "B"  
 SHEET 2 OF 2

Three Proposed Bakken/Three Forks Developmental Oil and Gas Wells on Two Proposed Well Pads: Charles Packineau #17H and Samuel Packineau #17H, WPX Energy Williston, LLC (October 2012)

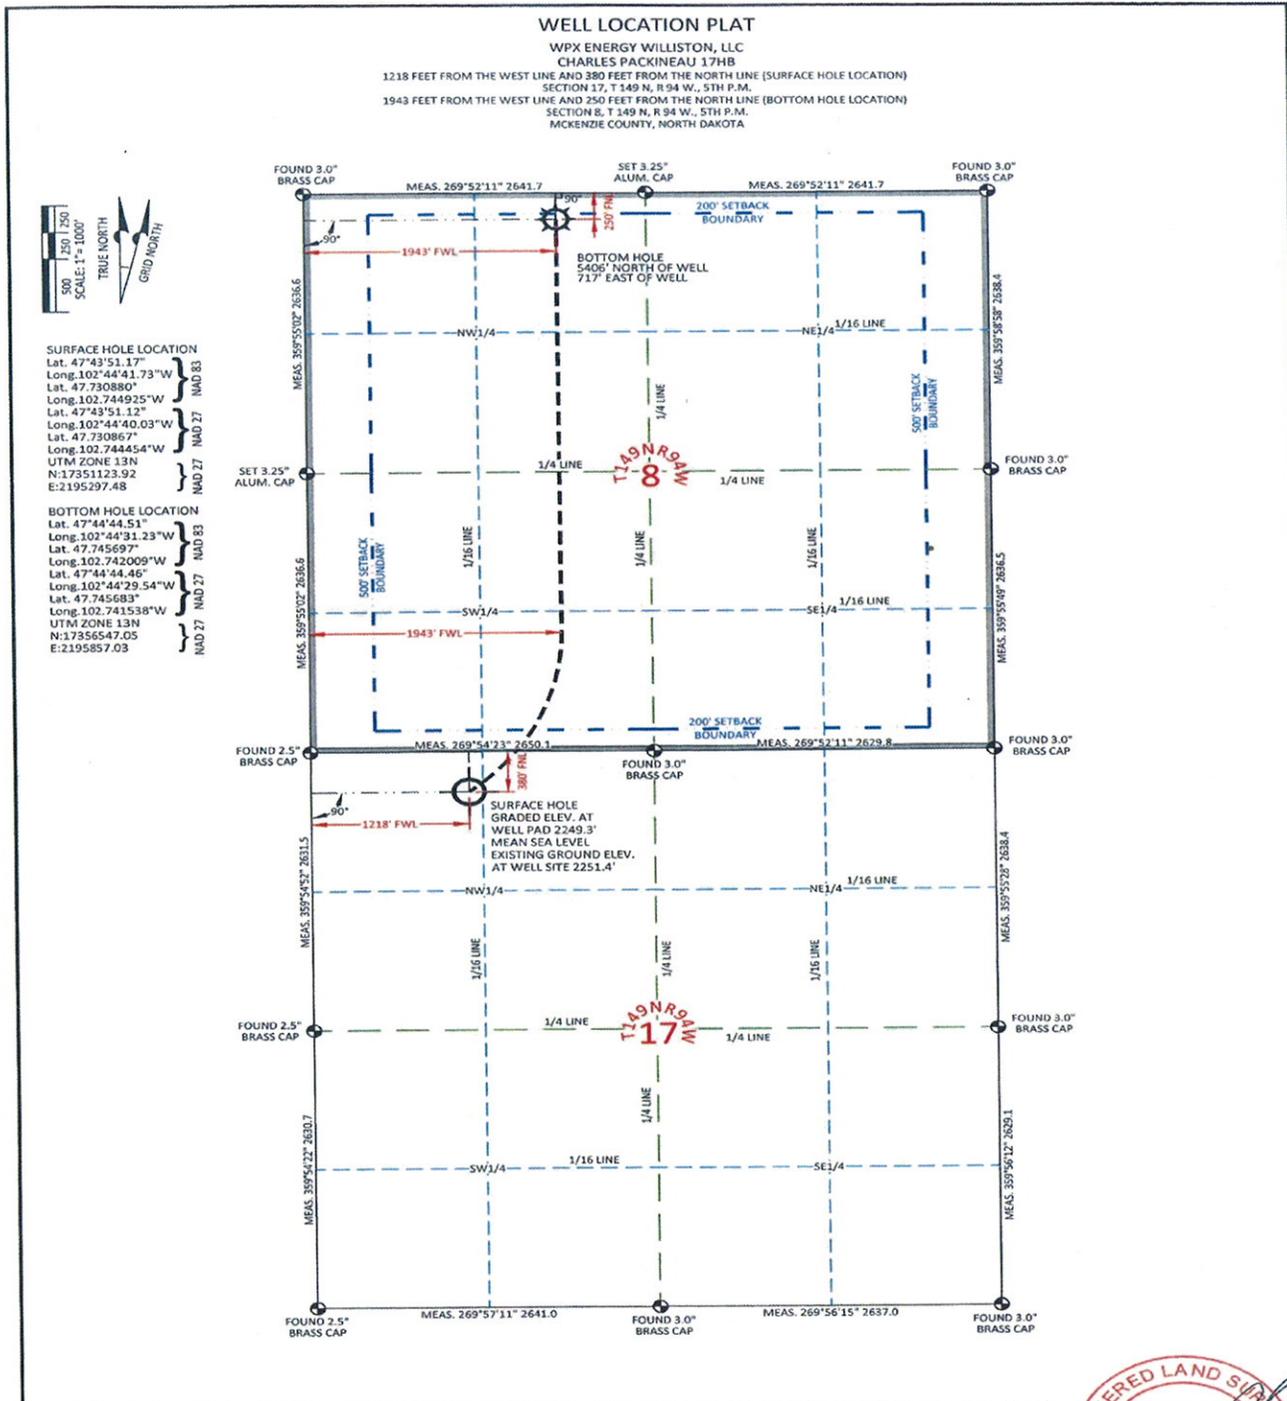

I, William H. Dolinar, Professional Land Surveyor, ND, RLS # 6550 hereby certify that (in accordance with a request from Josh Walker with WPX Energy Williston, LLC) I and or personnel under my direction made a survey on the 29th day of October 2011, for the Surface Hole Location and Elevation of platted well being located within the NW1/4 NW1/4 of Section 17, T149N R94W, and the Bottom Hole Location being located within the NE1/4 NW1/4 of Section 8, T149N R94W, both being of the 5th P.M., Dunn County, State of North Dakota.

Notes: All Azimuths are based on the North line of the Northwest quarter of Section 17, T149N R94W of the 5th P.M., being an Azimuth of 269°54'23" using GPS observations, occupying a WHS control point (5/8" rebar) and having the Location and Elevation derived from an OPUS Solution. Azimuths shown have been rotated 1°40'27".14916" West from SPC Grid bearings to Geodetic North, based on convergence angle provided by a conversion using Corpcosn.

Vertical Datum used is of NAD83.

Control Point is located 195°03'36" 8,056.95 ft. from the Northwest Corner of Section 17, T149N R94W of the 5th P.M.

Distances shown are Ground Distances using a combined scale factor of 1.000148909.


Location shown hereon is not an "ASBUILT" location.



<p><b>WILLIAM H. SMITH &amp; ASSOCIATES P.C.</b> SURVEYING CONSULTANTS 500 EAST SECOND NORTH GREEN RIVER, WY PHONE: 307-875-3638 307-875-3639 www.williamhsurvey.com</p>	<p><b>CONFIDENTIALITY NOTES:</b> The information contained in this plat is legally privileged and confidential information intended only for the use of the recipients. If you are not the intended recipient, you are hereby notified that any use, dissemination, distribution or copying of this information is strictly prohibited.</p>	<p><b>LEGEND</b></p> <ul style="list-style-type: none"> <li>○ FOUND MONUMENT</li> <li>○ MONUMENT SEARCHED FOR NOT FOUND</li> <li>○ SURFACE HOLE LOCATION</li> <li>⊙ BOTTOM HOLE LOCATION</li> </ul>	<p><b>LOCATION OF PLATTED WELL</b> NW1/4 NW1/4 SECTION 17, T 149 N, R 94 W, 5TH PM, MCKENZIE COUNTY, NORTH DAKOTA</p>	<p><b>WPX ENERGY</b></p> <p>WPX Energy Williston, LLC</p>
				<p><b>WELL LOCATION PLAT</b></p> <p>SCALE: 1"=1000' DATE: 06/05/2012</p>



Three Proposed Bakken/Three Forks Developmental Oil and Gas Wells on Two Proposed Well Pads: Charles Packineau #17H and Samuel Packineau #17H, WPX Energy Williston, LLC (October 2012)

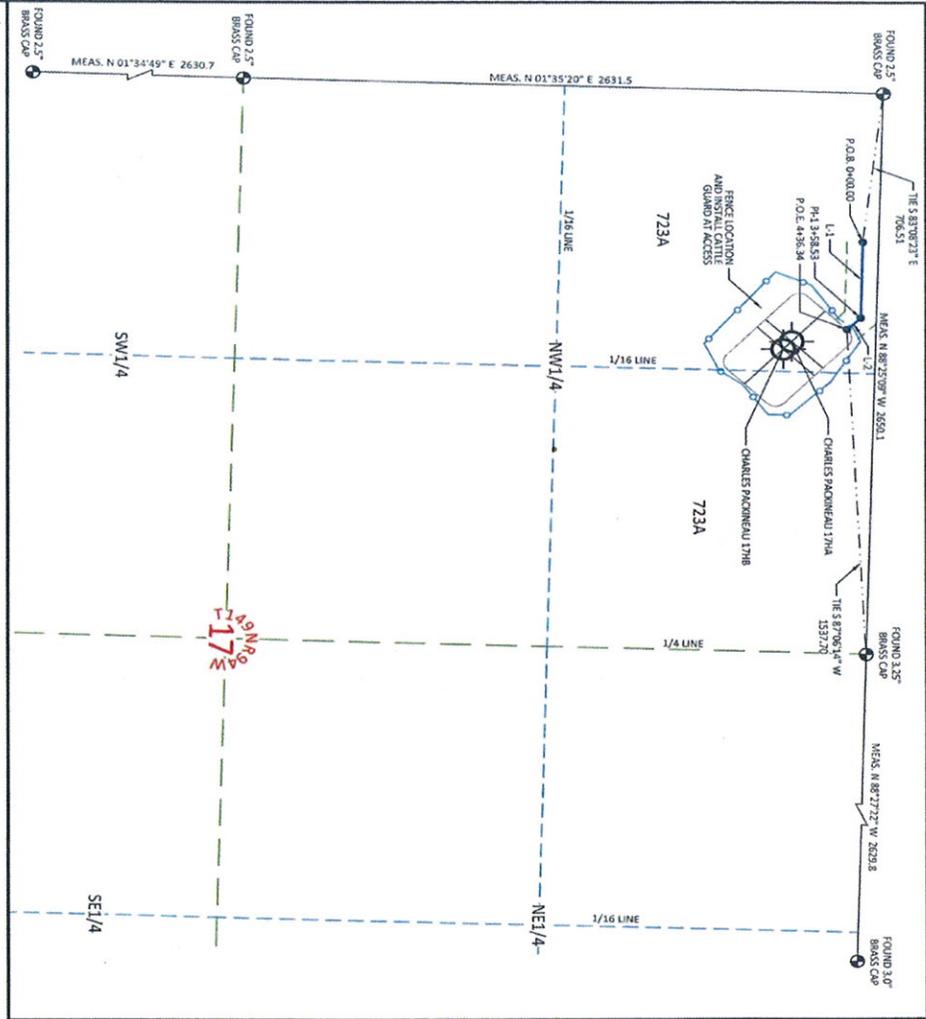

**ROAD & ROAD R-O-W DISTURBANCE SUMMARY**

ALLOTTEE 723A	FEET	ACRES	RODS
ROAD R-O-W DISTURBANCE (130')	458.34	1.30	26.44
ALLOTTEE 723A	458.34	1.30	26.44
DRAWING AND DISTURBANCE (FRONTS AREA)	N/A	5.99	N/A
TOTAL DISTURBANCE	458.34	7.20	26.44

**PIPELINE R-O-W DISTURBANCE SUMMARY**

ALLOTTEE 723A	FEET	ACRES	RODS
PRELIME R-O-W DISTURBANCE (130')	458.34	1.30	26.44
TOTAL DISTURBANCE	458.34	1.30	26.44

**UTILITY R-O-W DISTURBANCE SUMMARY**

ALLOTTEE 723A	FEET	ACRES	RODS
UTILITY R-O-W DISTURBANCE (130')	458.34	1.30	26.44
TOTAL DISTURBANCE	458.34	1.30	26.44

**TOTAL DISTURBANCE SUMMARY**

ALLOTTEE 723A	FEET	ACRES	RODS
TOTAL DISTURBANCE	715	ADRES	

**R-O-W LINE TABLE**

LINE	STATION	LINE	BEARING	DISTANCE
715	0+00.00	1-1	N 88°25'09\"/>	
715	0+00.00	1-2	N 87°25'09\"/>	
715	4+58.34	1-2	N 87°25'09\"/>	

**SURVEYOR'S CERTIFICATE:**

I, William H. Dehner, a Registered Land Surveyor, MD, RLS No. 6550, do hereby certify that the survey plan shown herein was made by me or under my direct supervision and that I am a duly licensed and qualified surveyor in the State of North Dakota. The field survey was performed on the 15th day of May, 2012.

WILLIAM H. DEHNER  
REGISTERED LAND SURVEYOR  
LS-6550  
DATE: 05/15/12  
NORTH DAKOTA

**WILLIAM H. SMITH & ASSOCIATES P.C.**  
SURVEYING CONSULTANTS  
1417 NW 1/4 SEC. 17, T19N, R9W  
BACKEKER COUNTY, NORTH DAKOTA

**WPX ENERGY**  
WPX Energy Williston, LLC

DESIGNED BY: GSE  
PROJECT NO: N/A  
SCALE: 1"=50'  
DATE: 06/05/2012  
SHEET 1 OF 1

**WPX ENERGY WILLISTON, LLC  
PAD, ROAD, UTILITY, FIBER OPTIC, & ABOVE GROUND APPURTENANCES  
RIGHT-OF-WAY ON TRIBAL LANDS  
(FOR CHARLES PACKINEAU 17HA, 17HB)**

A strip of land located in the Northwest Quarter (NW1/4) of the Northwest Quarter (NW1/4) of Section 17, Township 149 North, Range 94 West, Meridian County, State of North Dakota, being one hundred thirty feet (130') in width, lying along line (65') on each side of the following described center line:

Commencing at the Northwest Corner of Section 17, Township 149 North, Range 94 West, Found 2.5" Brass Cap; thence South 87°25'09" East a distance of 358.53 feet (60. 3+58.53); thence South 87°25'09" East a distance of 77.81 feet (50. 4+58.34) to the POINT OF BEGINNING; said ending point being located South 87°05'14" West a distance of 1,537.20 feet from the North Quarter Corner of said Section 17, Township 149 North, Range 94 West (Found 3.25" Brass Cap).

Said centerline is 458.34 feet or 26.44 rods and contains 1.30 acre more or less.

Bearings are grid bearings based on the North Dakota State Plane Coordinate System North Zone, NAD 83 from GPS observations, occupying a WMS control point (518' riter) and having the location and elevation derived from an OPUS Solution.

Control Point is located South 16°07'15" West a distance of 8,123.2 ft. from the Northwest Corner of Section 17, 1589 69W of the 5th PM.

Distances shown are Ground Distances using a combined scale factor of 1.000148902.

Location shown here on is not an "ADULT" location.

Three Proposed Bakken/Three Forks Developmental Oil and Gas Wells on Two Proposed Well Pads: Charles Packineau #17H and Samuel Packineau #17H, WPX Energy Williston, LLC (October 2012)

WELL COORDINATE LIST  
 WPX ENERGY WILLISTON, LLC  
 CHARLES PACKINEAU 17H

Geographic NAD 83				Geographic NAD 27				UTM Zone 13 NAD 27			
Deq. Min.	Decimal Seconds	Latitude	Longitude	Deq. Min.	Decimal Seconds	Latitude	Longitude	Northing	Easting	Footage	SECTION, RING
47°43'51.50"	102°44'42.27"	47°43'51.50"	102°44'42.27"	47°43'51.45"	102°44'40.57"	47°43'51.45"	102°44'40.57"	17351156.57	12195259.61	1181 FWL	346 FNL
47°44'44.48"	102°44'51.61"	47°44'44.48"	102°44'51.61"	47°44'44.43"	102°44'49.92"	47°44'44.43"	102°44'49.92"	17351156.57	12194464.92	550 FWL	250 FNL
47°43'51.17"	102°44'41.73"	47°43'51.17"	102°44'41.73"	47°43'51.12"	102°44'40.03"	47°43'51.12"	102°44'40.03"	17351123.92	12195297.48	1218 FWL	380 FNL
47°44'44.51"	102°44'31.23"	47°44'44.51"	102°44'31.23"	47°44'44.46"	102°44'29.54"	47°44'44.46"	102°44'29.54"	17356547.05	12195857.03	1943 FWL	250 FNL



**WILLIAM H. SMITH  
& ASSOCIATES P. C.**  
 SURVEYING CONSULTANTS  
 350 EAST SECOND NORTH  
 GREEN RIVER, WY 82901  
 PHONE: 307-875-9838  
 www.williamhsmithpc.com


**LOCATION OF  
PLATTED WELLS**  
 NW1/4 NW1/4 SECTION 17,  
 T 149 N, R 94 W, 5TH PM,  
 MCKENZIE COUNTY,  
 NORTH DAKOTA

**WPX Energy Williston, LLC**  
 WELL COORDINATE LIST

DATE: 05/06/2012      SHEET 1 OF 1

DRAWN BY: CED      CHECKED BY: WHD      PROJECT NO.: N/A      JOB NO.: 2011500  
 REVISIONS:

Three Proposed Bakken/Three Forks Developmental Oil and Gas Wells on Two Proposed Well Pads: Charles Packineau #17H and Samuel Packineau #17H, WPX Energy Williston, LLC (October 2012)

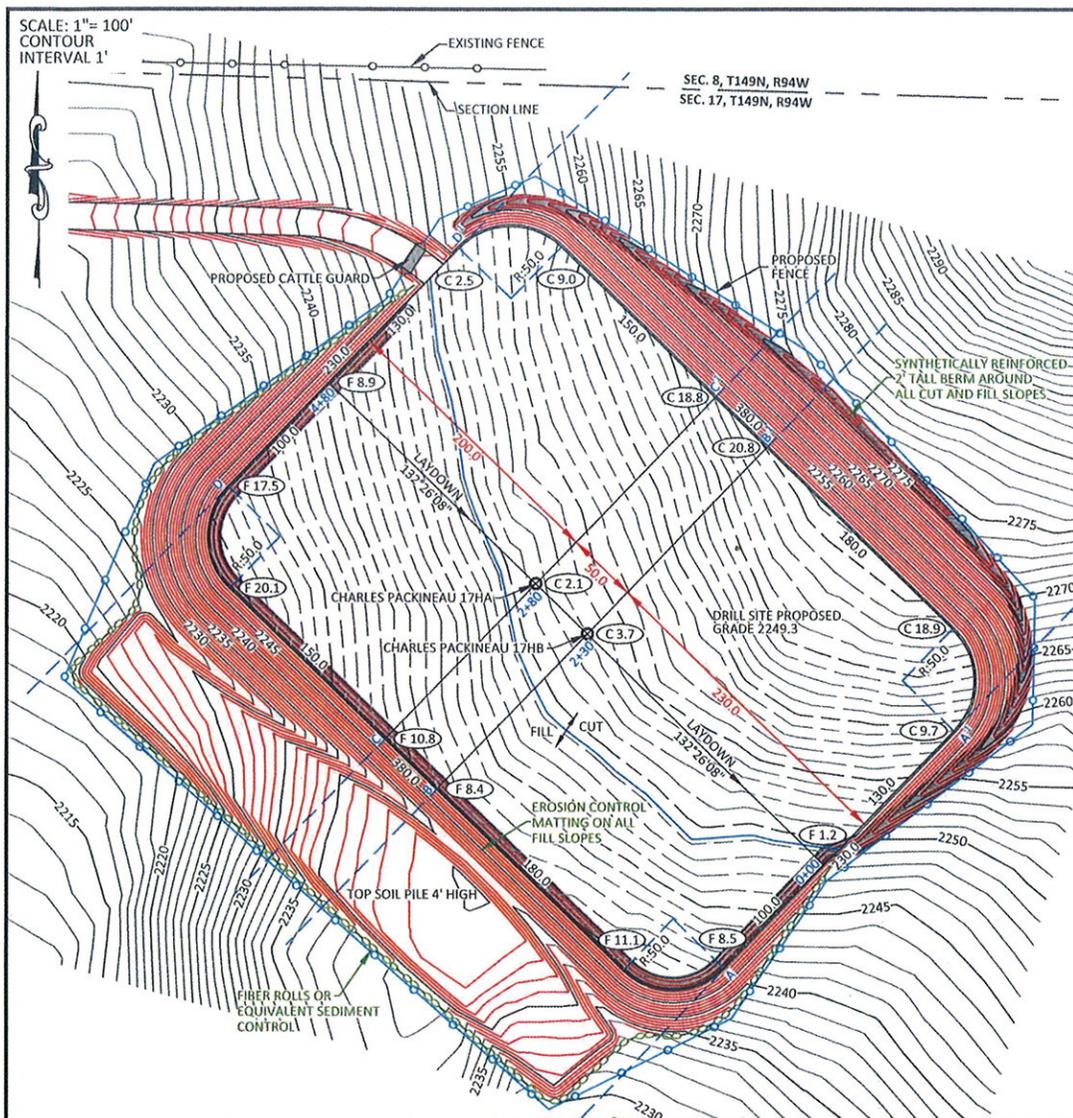

**NOTES:**

- All Fill/Embankment areas shall be compacted to at least 95% of maximum density as determined by ASTM D699 (Standard Proctor).
- Elevation of pad shown on plans are to constructed pad without final gravel padding placement. Depth, volume, and padding material to be determined by operator.
- The information contained in this plat is legally privileged and confidential information intended only for the use of the recipients. If you are not the intended recipients, you are hereby notified that any use, dissemination, distribution or copying of this information is strictly prohibited.

**WPX ENERGY**  
 WPX Energy Williston, LLC

**LOCATION:**  
 CHARLES PACKINEAU 17HA  
 NW1/4 NW1/4, SEC. 17, T149N, R94W,  
 MCKENZIE COUNTY, NORTH DAKOTA

**WILLIAM H. SMITH & ASSOCIATES P.C.**  
 SURVEYING CONSULTANTS  
 550 EAST SECOND NORTH PHONE: 307-875-3638  
 GREEN RIVER, WY 307-875-3639  
 www.wsmithpc.com


PAD CONSTRUCTION DATA	
CUT SLOPE:	2:1
FILL SLOPE:	2:1
TOTAL CUT:	38,948 CU. YDS.
TOTAL FILL +30% SHRINK:	33,697 CU. YDS.
TOP SOIL AT 8"	5,186 CU. YDS.
SPOIL	65 CU. YDS.
DISTURBED AREA	208,983 SQ. FT.
DISTURBED AREA	4.80 ACRES
FENCED IN AREA	6.05 ACRES

FOOTAGES		
CHARLES PACKINEAU 17HA	1181' FWL	317' FNL
CHARLES PACKINEAU 17HB	1218' FWL	380' FNL
SCALE: 1"= 100'	EXHIBIT "D"	
DATE: 05/17/2012	SHEET 1 OF 5	

DRAWN BY: CED  
 PROJECT NO: N/A  
 REVISIONS:

CHECKED BY: WHD  
 JOB NO: 2011500

Three Proposed Bakken/Three Forks Developmental Oil and Gas Wells on Two Proposed Well Pads: Charles Packineau #17H and Samuel Packineau #17H, WPX Energy Williston, LLC (October 2012)

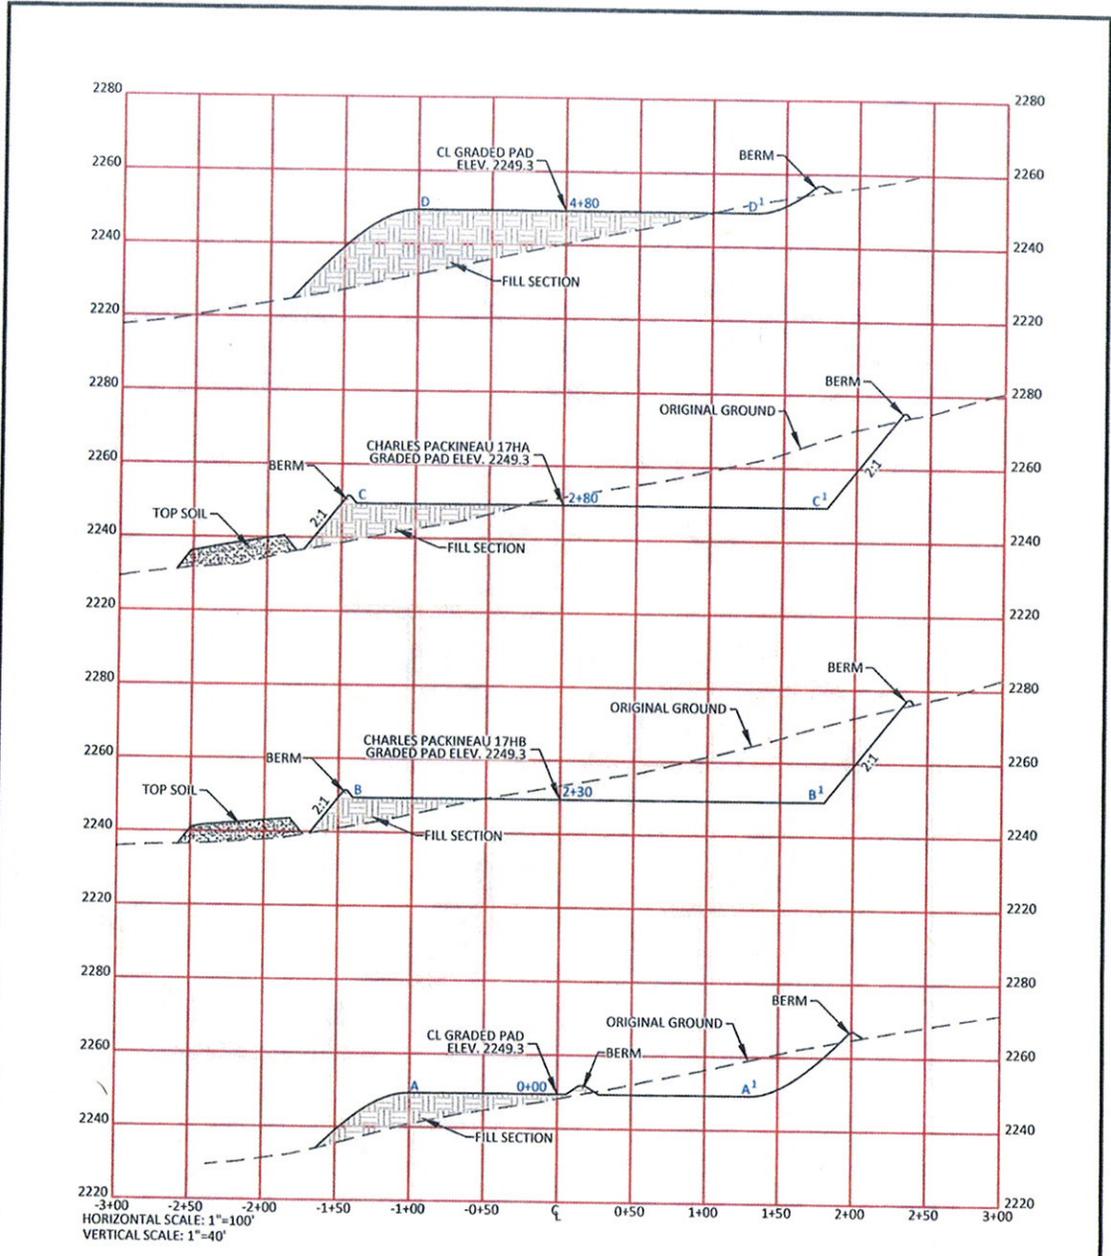

HORIZONTAL SCALE: 1"=100'  
VERTICAL SCALE: 1"=40'

**WILLIAM H. SMITH & ASSOCIATES P.C.**  
SURVEYING CONSULTANTS  
350 EAST SECOND NORTH GREEN RIVER, WY  
PHONE: 307-875-3638  
www.wsmithpc.com

DRAWN BY: CED  
PROJECT NO: N/A  
REVISIONS:

CHECKED BY: WHD  
JOB NO: 2011500

**NOTES:**

- All Fill/Embankment areas shall be compacted to at least 95% of maximum density as determined by ASTM D699 (Standard Proctor).
- Elevation of pad shown on plans are to constructed pad without final gravel padding placement. Depth, volume, and padding material to be determined by operator.
- The information contained in this plat is legally privileged and confidential information intended only for the use of the recipients. If you are not the intended recipients, you are hereby notified that any use, dissemination, distribution or copying of this information is strictly prohibited.


**LOCATION:**  
**CHARLES PACKINEAU 17HA**  
NW1/4 NW1/4,  
SEC. 17, T149N, R94W,  
MCKENZIE COUNTY,  
NORTH DAKOTA

**WPX ENERGY**  
WPX Energy  
Williston, LLC

**CONSTRUCTION LAYOUT CROSS SECTIONS**


SCALE: NOTED EXHIBIT "D"  
DATE: 05/17/2012 SHEET 2 OF 5

Three Proposed Bakken/Three Forks Developmental Oil and Gas Wells on Two Proposed Well Pads: Charles Packineau #17H and Samuel Packineau #17H, WPX Energy Williston, LLC (October 2012)

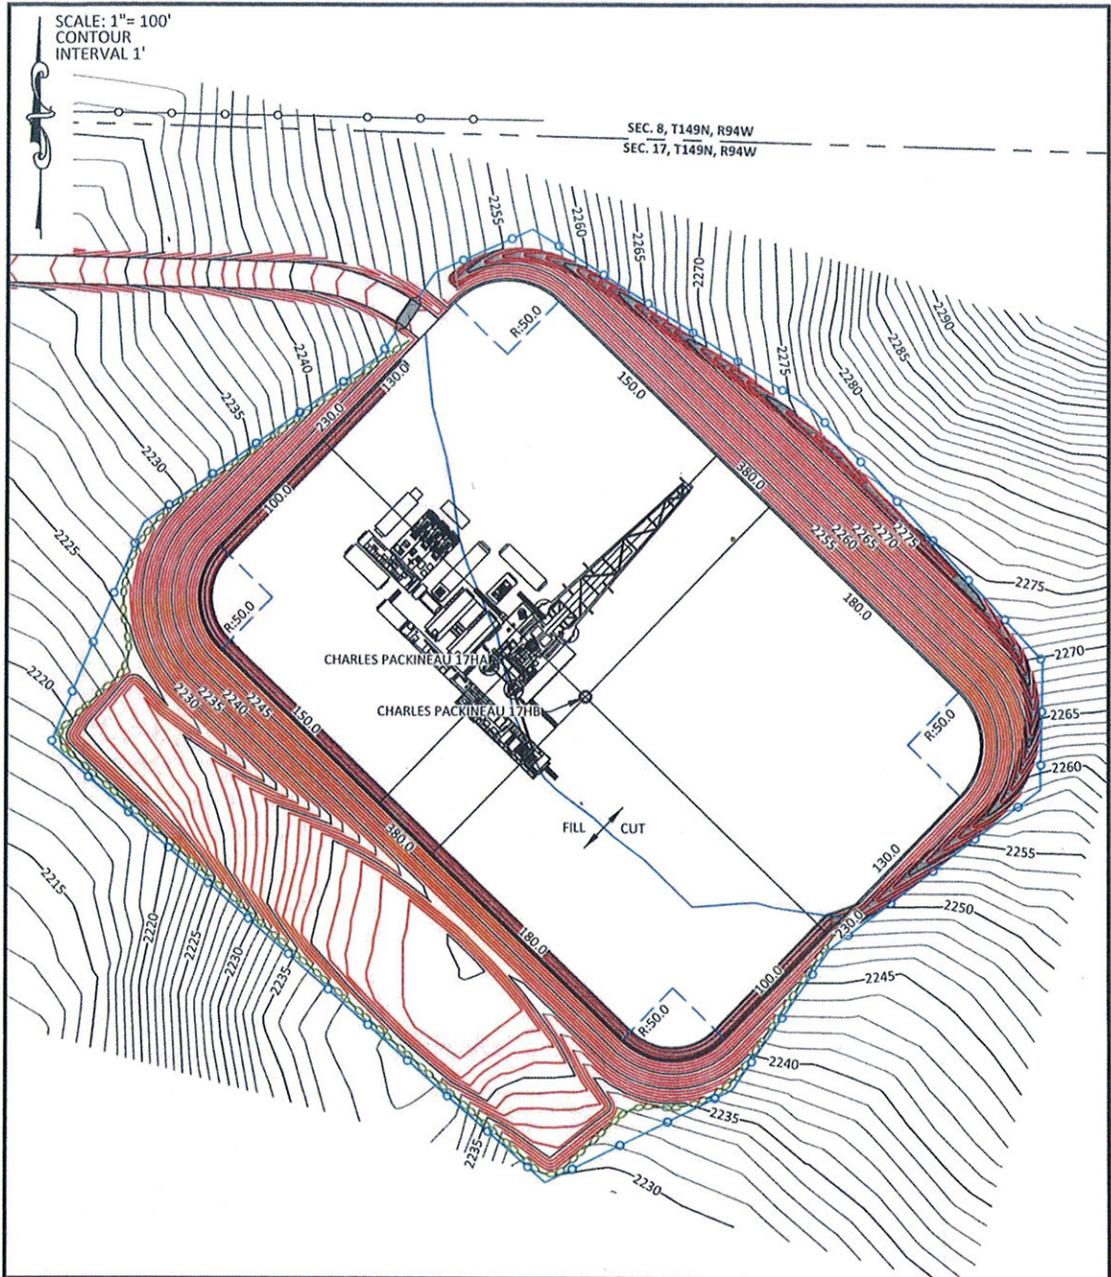

 <p><b>WILLIAM H. SMITH &amp; ASSOCIATES P.C.</b> SURVEYING CONSULTANTS 550 EAST SECOND NORTH    PHONE: 307-875-3638 GREEN RIVER, WY                    307-875-3639 www.whtsmithpc.com</p>	<p><b>CONFIDENTIALITY NOTES:</b> The information contained in this plat is legally privileged and confidential information intended only for the use of the recipients. If you are not the intended recipients, you are hereby notified that any use, dissemination, distribution or copying of this information is strictly prohibited.</p>	<p><b>LOCATION:</b> <b>CHARLES PACKINEAU 17HA</b> NW1/4 NW1/4, SEC. 17, T149N, R94W, MCKENZIE COUNTY, NORTH DAKOTA</p>	<p><b>WPX ENERGY</b> WPX Energy Williston, LLC</p>	
			<p>DRILLING FACILITIES</p>	
<p>DRAWN BY: CED                    CHECKED BY: WHD PROJECT NO: N/A                  JOB NO: 2011500 REVISIONS:</p>			<p>SCALE: 1"=100' DATE: 05/17/2012</p>	<p>EXHIBIT "D" SHEET 3 OF 5</p>

Three Proposed Bakken/Three Forks Developmental Oil and Gas Wells on Two Proposed Well Pads: Charles Packineau #17H and Samuel Packineau #17H, WPX Energy Williston, LLC (October 2012)

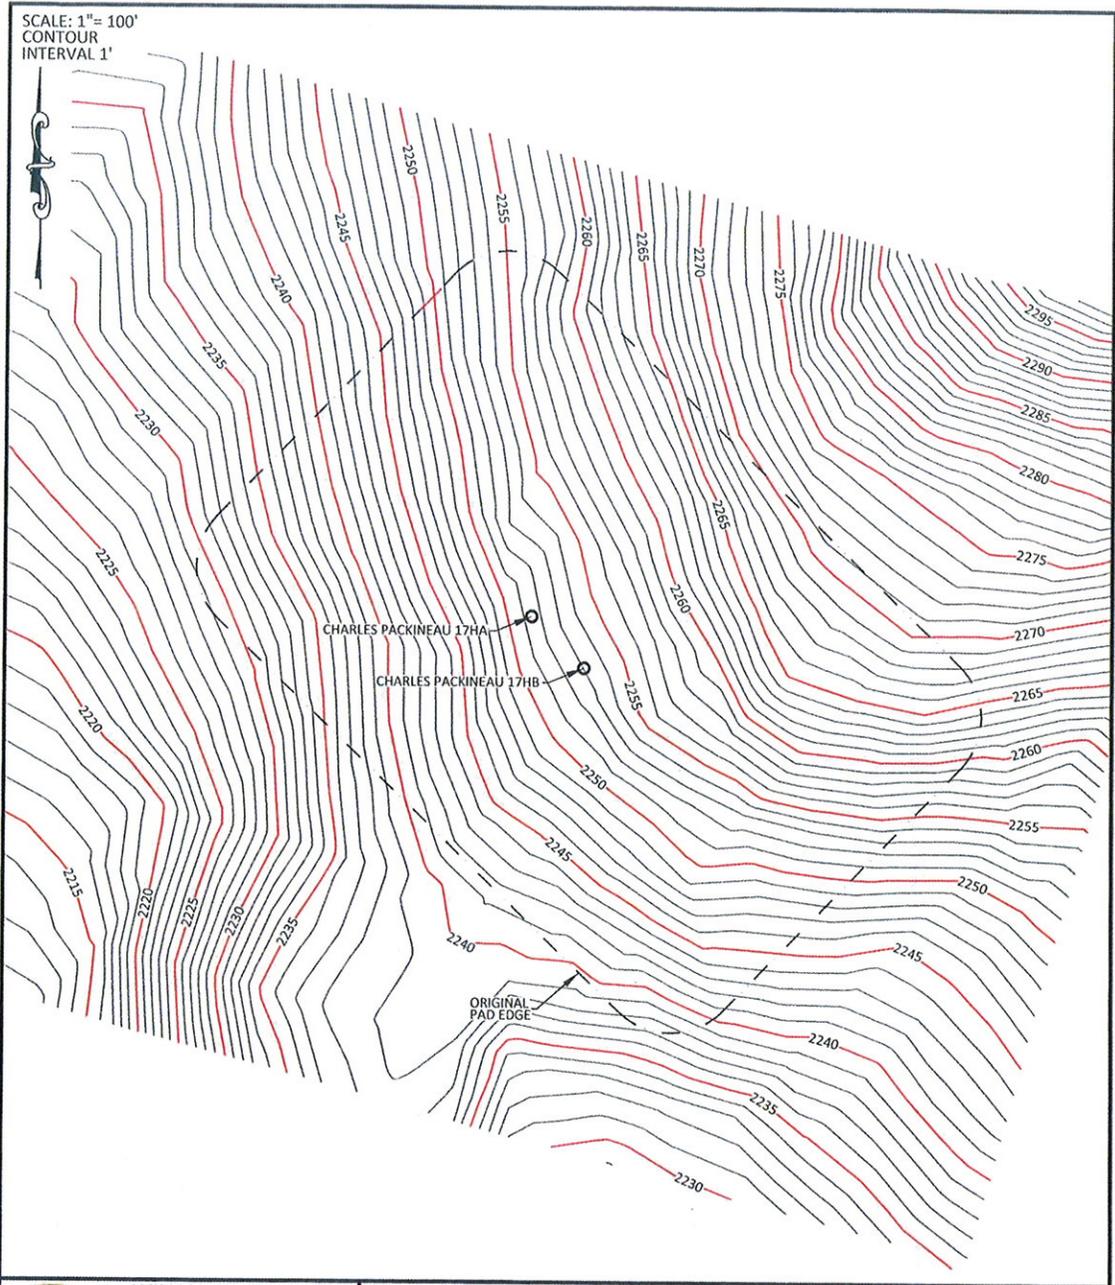

**WILLIAM H. SMITH & ASSOCIATES P.C.**  
 SURVEYING CONSULTANTS  
 550 EAST SECOND NORTH GREEN RIVER, WY  
 PHONE: 307-875-3638 307-875-3639  
 www.wsmithpc.com

DRAWN BY: CED	CHECKED BY: WHD
PROJECT NO: N/A	JOB NO: 2011500
REVISIONS:	

**CONFIDENTIALITY NOTES:**  
 The information contained in this plat is legally privileged and confidential information intended only for the use of the recipients. If you are not the intended recipients, you are hereby notified that any use, dissemination, distribution or copying of this information is strictly prohibited.

**LOCATION:**  
**CHARLES PACKINEAU 17HA**  
 NW1/4 NW1/4,  
 SEC. 17, T149N, R94W,  
 MCKENZIE COUNTY,  
 NORTH DAKOTA

**WPXENERGY**  
 WPX Energy Williston, LLC

**FINAL RECLAMATION**

SCALE: 1"=100'	EXHIBIT "D"
DATE: 05/17/2012	SHEET 5 OF 5

Three Proposed Bakken/Three Forks Developmental Oil and Gas Wells on Two Proposed Well Pads: Charles Packineau #17H and Samuel Packineau #17H, WPX Energy Williston, LLC (October 2012)

WPX ENERGY WILLISTON, LLC  
CHARLES PACKINEAU 17HA, 17HB  
PAD, ROAD, UTILITY, FIBER OPTIC, & ABOVE GROUND APPURTENANCES RIGHT-OF-WAY  
SECTION 17, TOWNSHIP 149 NORTH, RANGE 94 WEST, 5TH P.M.  
MCKENZIE COUNTY, NORTH DAKOTA

TOTAL PAD & ROAD RIGHT-OF-WAY ON TRIBAL LANDS

Total length of Right-Of-Way is 436.34 feet or 0.083 miles. Width of Right-Of-Way is 130' (65' perpendicular on each side of the centerline). Contains 1.30 Acres more or less. Total Pad Right-Of-Way Contains 5.90 Acres more or less. Total combined Pad & Road Right-Of-Way contains 7.20 Acres more or less.

TOTAL UTILITY, FIBER OPTIC, & ABOVE GROUND APPURTENANCES RIGHT-OF-WAY ON TRIBAL LANDS

Total length of Right-Of-Way is 436.34 feet or 0.083 miles. Width of Right-Of-Way is 130' (65' perpendicular on each side of the centerline). Contains 1.30 Acres more or less.

TOTAL UTILITY, FIBER OPTIC, & ABOVE GROUND APPURTENANCES RIGHT-OF-WAY ON TRIBAL LANDS

Total length of Right-Of-Way is 436.34 feet or 0.083 miles. Width of Right-Of-Way is 130' (65' perpendicular on each side of the centerline). Contains 1.30 Acres more or less.

TOTAL DISTURBANCE ON TRIBAL LANDS

Total combined Pad, Road, Utility, Fiber Optic, and Above Ground Appurtenances Right-Of-Way contains 7.15 Acres more or less.

SURVEYOR'S AFFIDAVIT

STATE OF NORTH DAKOTA }  
COUNTY OF MCKENZIE } SS

William H. Dolinar, being first duly sworn, deposes and states that he is the registered land surveyor for WPX Energy Williston, LLC, that these surveys were made by him (or under his supervision); that he has examined the field notes of the surveys of the pad, road, utility, fiber optic and above ground appurtenances right-of-ways as described and shown on this map; that this map was prepared under his direction from said field notes; and that said right-of-ways, 0.083 miles in length beginning and ending as shown on this map is accurately represented.



*William H. Dolinar*  
REGISTERED LAND SURVEYOR  
REGISTRATION NO. 6550  
STATE OF NORTH DAKOTA


APPLICANT'S CERTIFICATE

I, \_\_\_\_\_, do hereby certify that I am the agent for WPX Energy Williston, LLC, hereinafter designated the applicant; That William H. Dolinar who subscribed to the foregoing Affidavit, is employed by the applicant as a land surveyor and that he was directed by the applicant to survey the location of this pad, road, pipeline, utility, fiber optic, & above ground appurtenances Right-Of-Ways, 0.083 miles in length beginning at Sta. 0+00.00 and ending at Sta. 4+36.34, that said pad, road, utility, fiber optic, & above ground appurtenances Right-Of-Ways are accurately represented on this map; That such survey as represented on this map has been adopted by the applicant as the definite location of the Right-Of-Ways thereby shown; and that the map has been prepared to be filed with the Secretary of the Interior or his duly authorized representative as part of the application for said Right-Of-Ways to be granted the applicant, its successors and assigns, with the right to construct, maintain, and repair improvements, thereon and thereover, for such purposes, and with the further right in the applicant, its successors and assigns to transfer this Right-Of-Ways by assigned, grant, or otherwise.



\_\_\_\_\_  
APPLICANT

\_\_\_\_\_  
TITLE

Three Proposed Bakken/Three Forks Developmental Oil and Gas Wells on Two Proposed Well Pads: Charles Packineau #17H and Samuel Packineau #17H, WPX Energy Williston, LLC (October 2012)

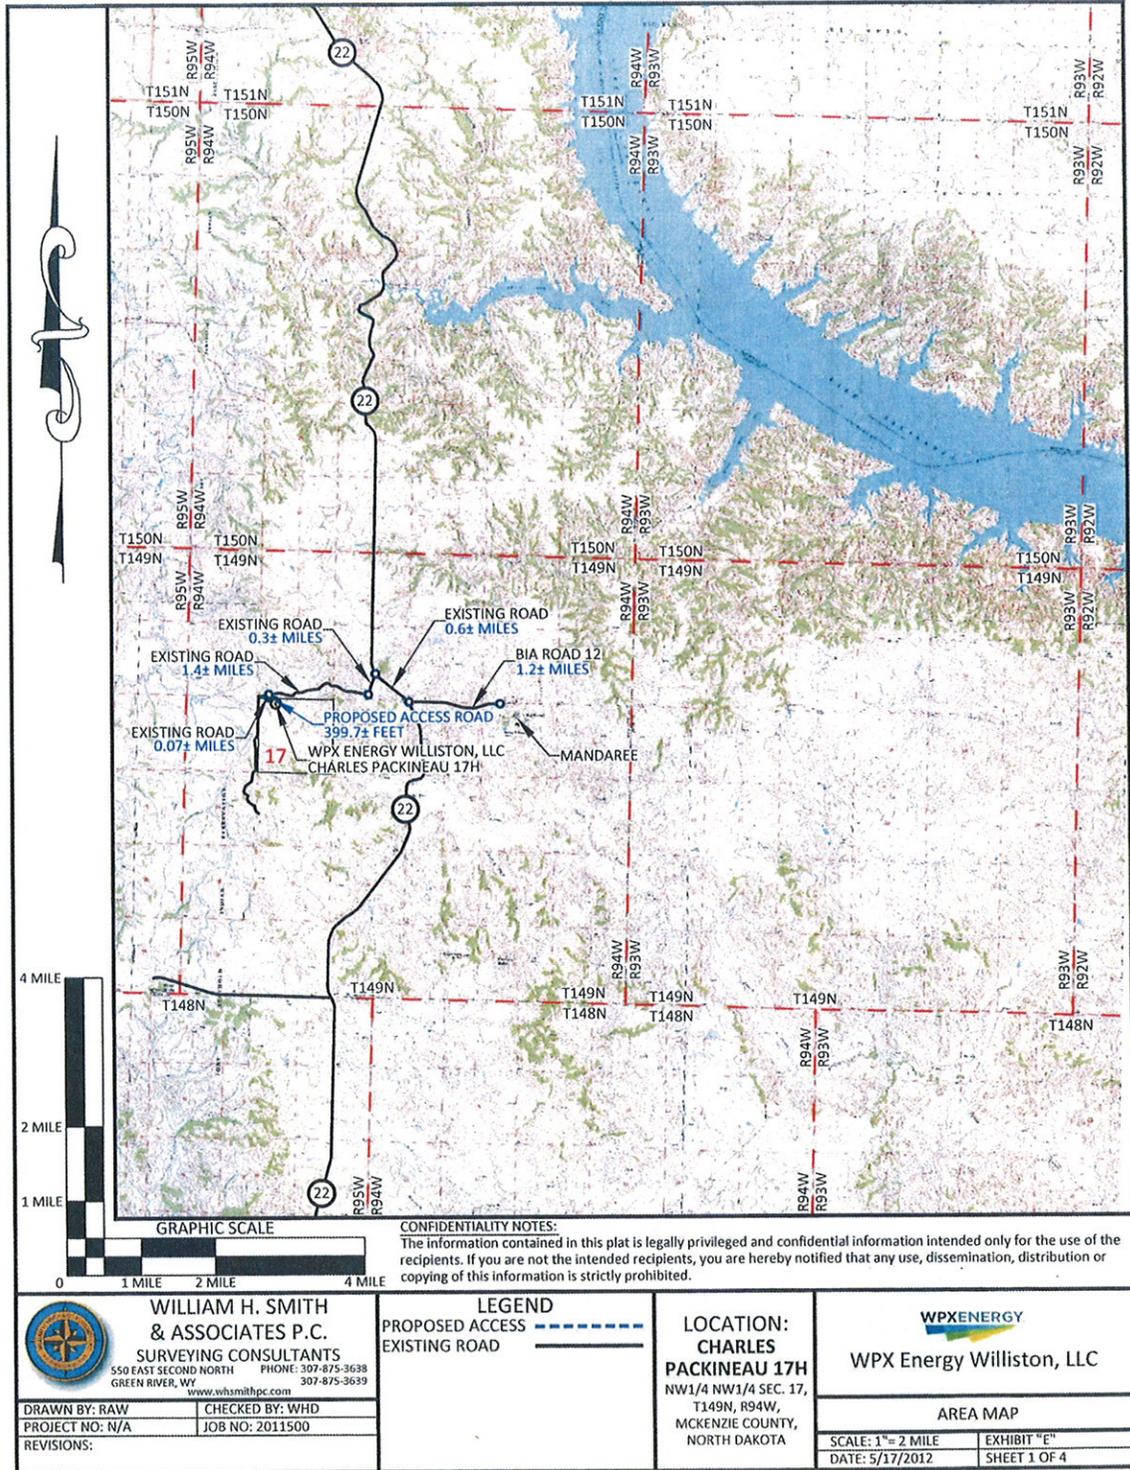

Three Proposed Bakken/Three Forks Developmental Oil and Gas Wells on Two Proposed Well Pads: Charles Packineau #17H and Samuel Packineau #17H, WPX Energy Williston, LLC (October 2012)

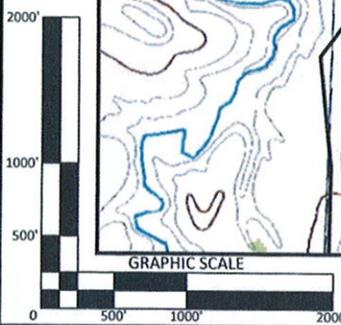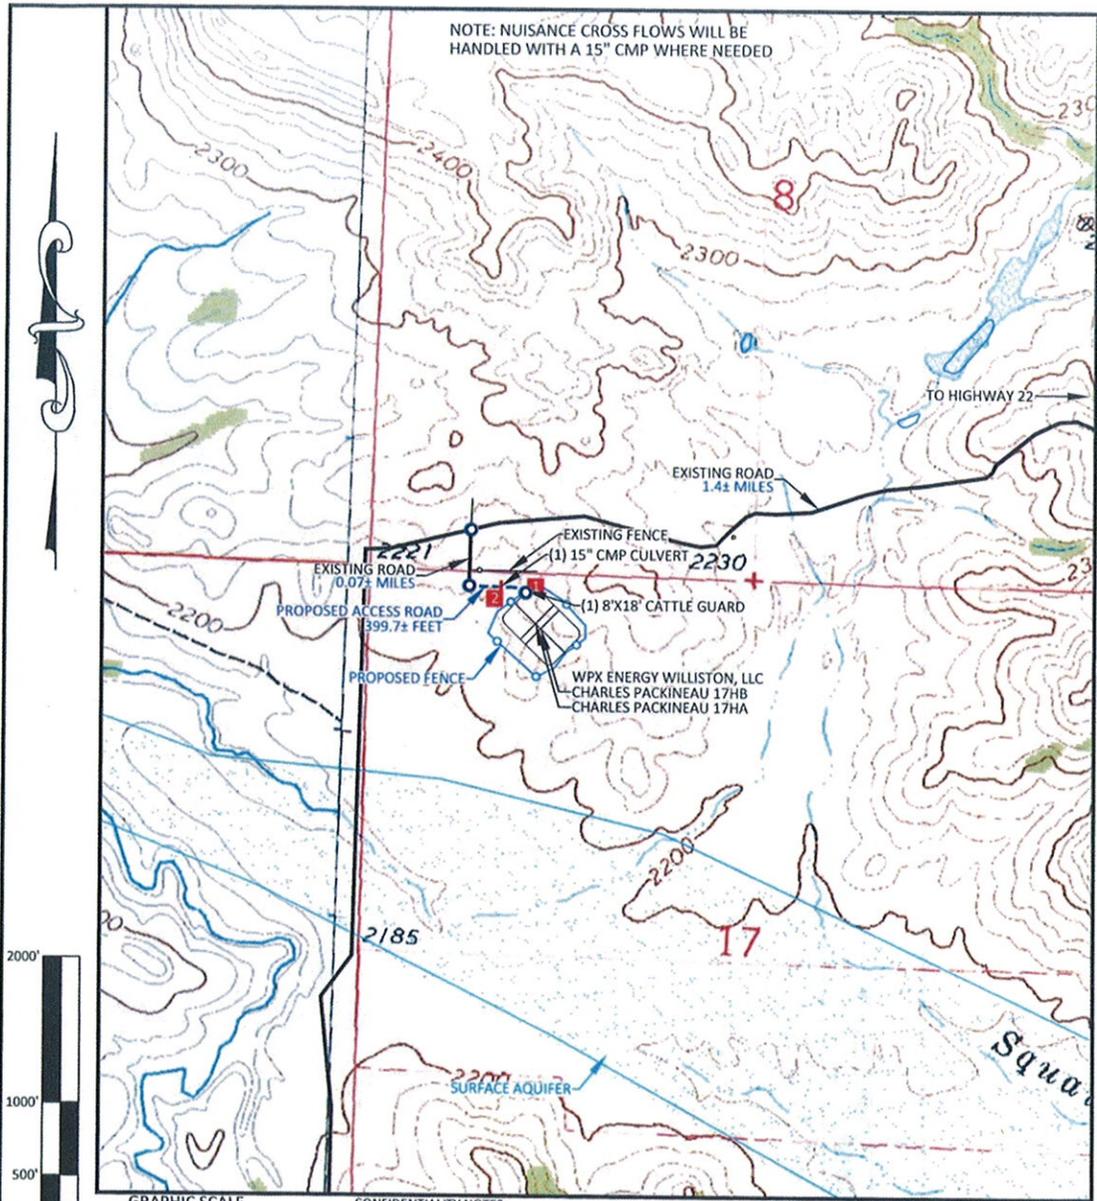

**CONFIDENTIALITY NOTES:**  
The information contained in this plat is legally privileged and confidential information intended only for the use of the recipients. If you are not the intended recipients, you are hereby notified that any use, dissemination, distribution or copying of this information is strictly prohibited.

**WILLIAM H. SMITH & ASSOCIATES P.C.**  
SURVEYING CONSULTANTS  
550 EAST SECOND NORTH GREEN RIVER, WY  
PHONE: 307-875-3638 307-875-3639  
www.whtsmithpc.com

DRAWN BY: RAW	CHECKED BY: WHD
PROJECT NO: N/A	JOB NO: 2011500
REVISIONS:	

**LEGEND**

- PROPOSED ACCESS ————
- EXISTING ROAD ————
- PROPOSED FENCE ————
- EXISTING FENCE ————

1 INSTALL CATTLE GAURD  
2 INSTALL CMP


**LOCATION:**  
**CHARLES PACKINEAU 17H**  
NW1/4 NW1/4 SEC. 17,  
T149N, R94W,  
MCKENZIE COUNTY,  
NORTH DAKOTA

**WPX ENERGY**  
WPX Energy Williston, LLC



**ACCESS ROAD MAP**

SCALE: 1"=1000'	EXHIBIT "E"
DATE: 5/17/2012	SHEET 2 OF 4

Three Proposed Bakken/Three Forks Developmental Oil and Gas Wells on Two Proposed Well Pads: Charles Packineau #17H and Samuel Packineau #17H, WPX Energy Williston, LLC (October 2012)

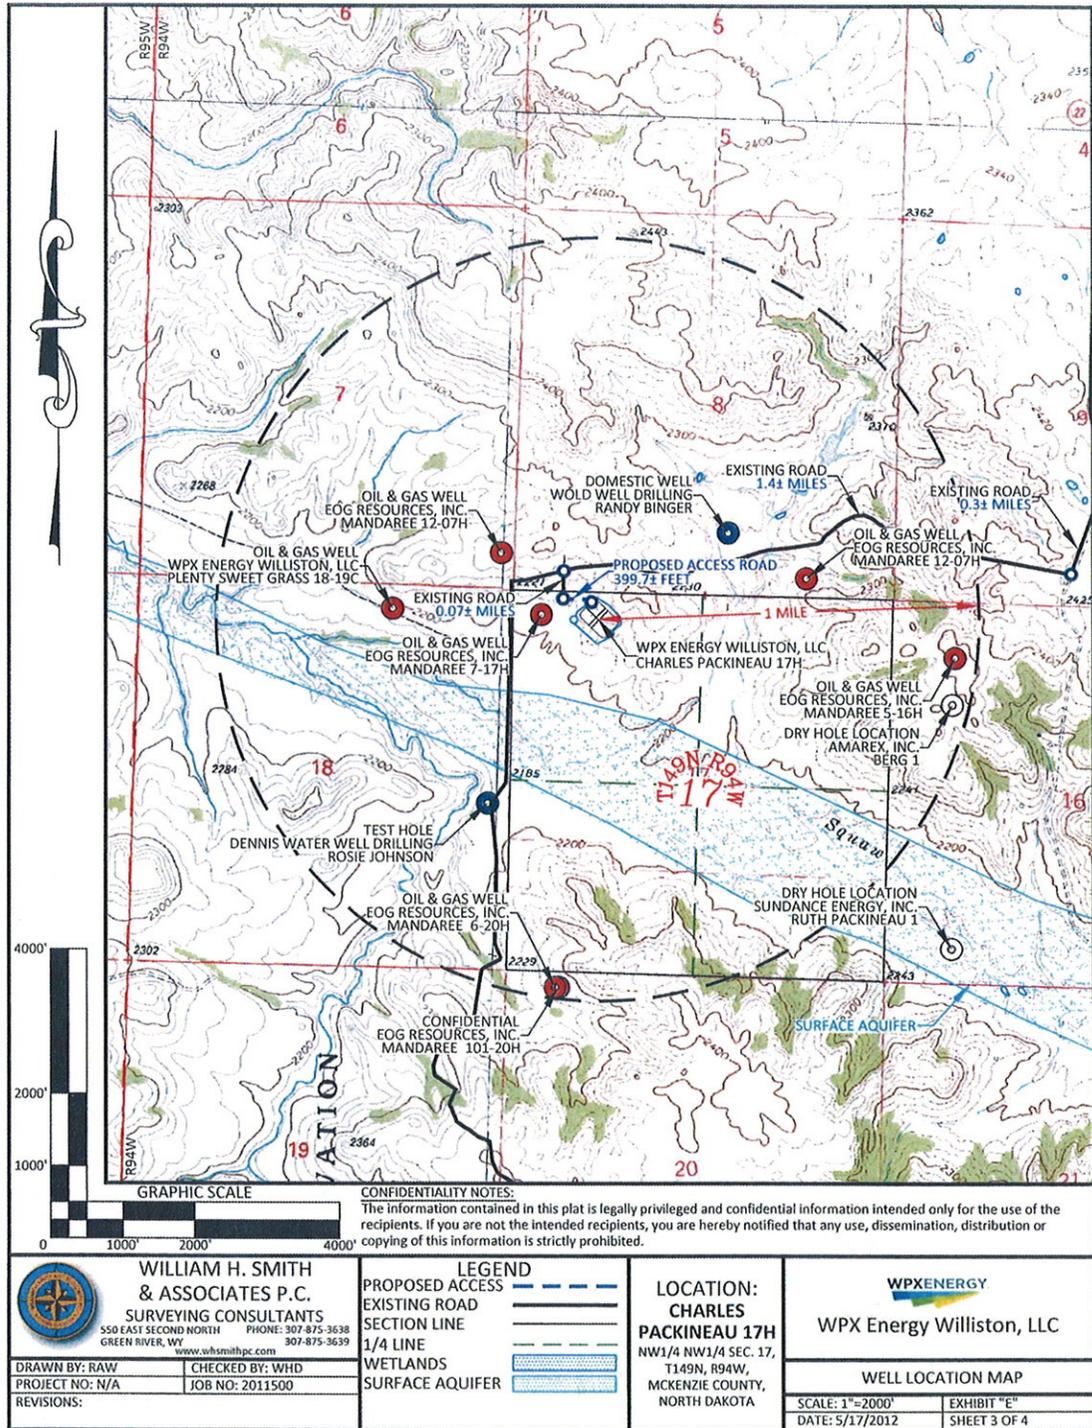

Three Proposed Bakken/Three Forks Developmental Oil and Gas Wells on Two Proposed Well Pads: Charles Packineau #17H and Samuel Packineau #17H, WPX Energy Williston, LLC (October 2012)

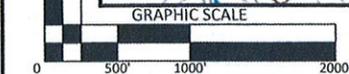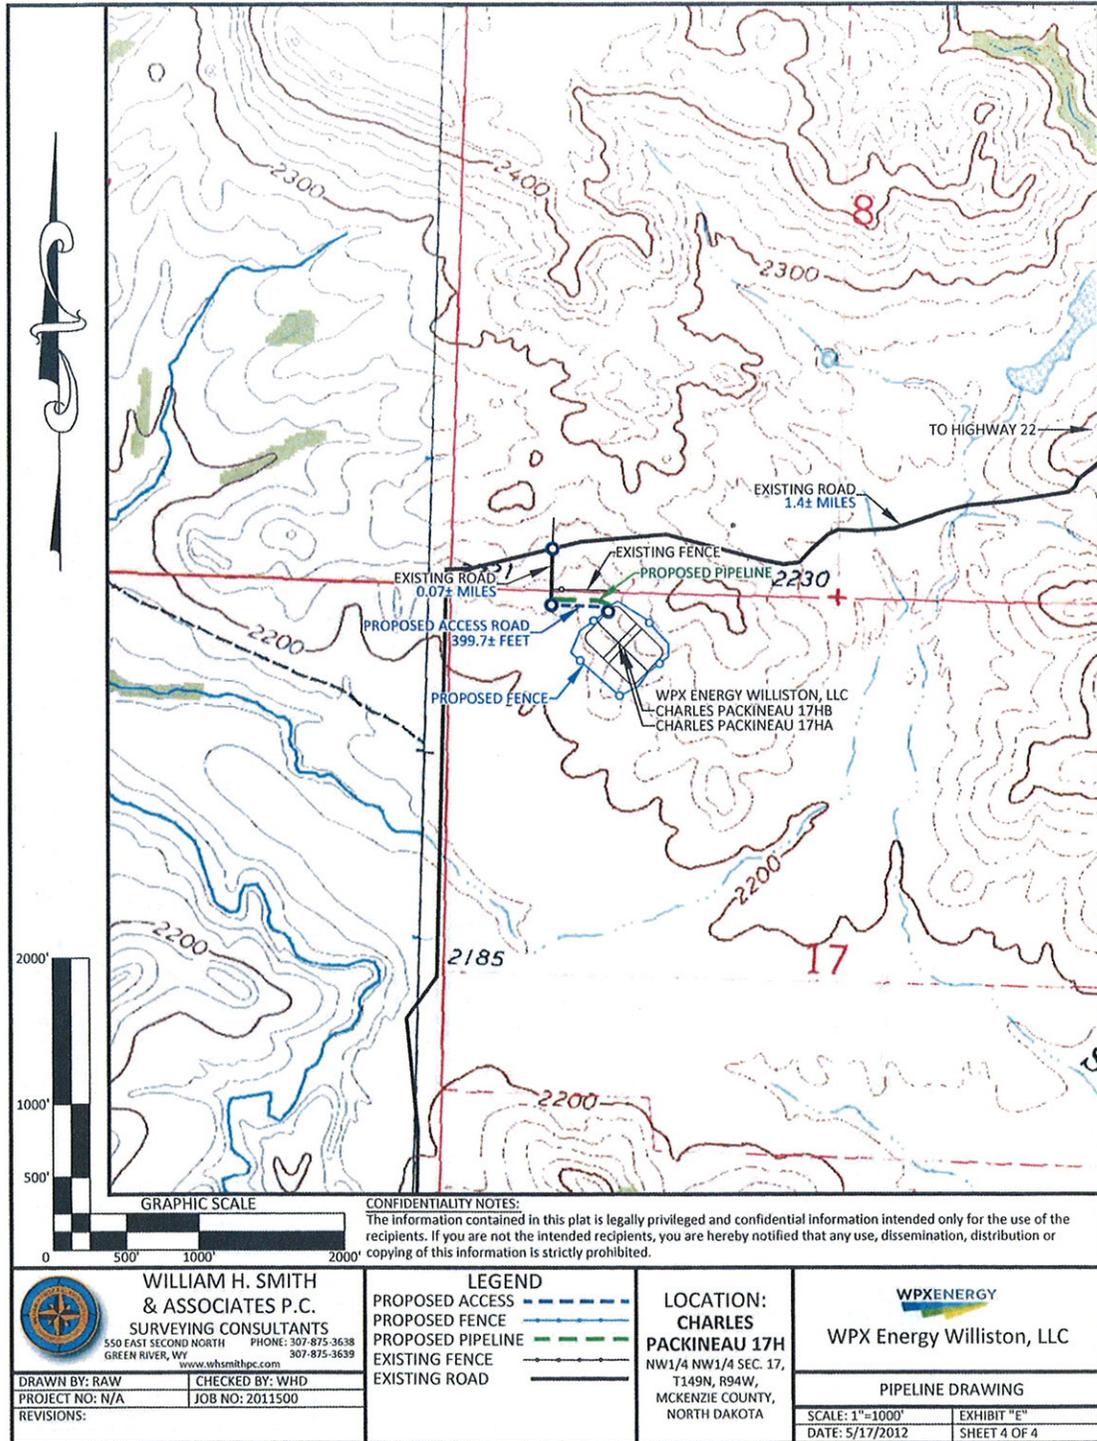

**CONFIDENTIALITY NOTES:**  
The information contained in this plat is legally privileged and confidential information intended only for the use of the recipients. If you are not the intended recipients, you are hereby notified that any use, dissemination, distribution or copying of this information is strictly prohibited.

**WILLIAM H. SMITH & ASSOCIATES P.C.**  
SURVEYING CONSULTANTS  
550 EAST SECOND NORTH GREEN RIVER, WY  
PHONE: 307-875-3638  
307-875-3639  
www.wshsmithpc.com

DRAWN BY: RAW  
PROJECT NO: N/A  
REVISIONS:

CHECKED BY: WHD  
JOB NO: 2011500

LEGEND	
PROPOSED ACCESS	
PROPOSED FENCE	
PROPOSED PIPELINE	
EXISTING FENCE	
EXISTING ROAD	

**LOCATION:**  
**CHARLES PACKINEAU 17H**  
NW1/4 NW1/4 SEC. 17,  
T149N, R94W,  
MCKENZIE COUNTY,  
NORTH DAKOTA

**WPX ENERGY**  
WPX Energy Williston, LLC

**PIPELINE DRAWING**

SCALE: 1"=1000'  
DATE: 5/17/2012

EXHIBIT "E"  
SHEET 4 OF 4

**WPX ENERGY WILLISTON, LLC  
CHARLES PACKINEAU 17H**

SECTION 17, TOWNSHIP 149 NORTH, RANGE 94 WEST, 5TH P.M.  
MCKENZIE COUNTY, NORTH DAKOTA

Proceed in a Westerly direction from Mandaree, North Dakota along BIA 12 approximately 1.2 miles to the junction of this road and Highway 22; turn right and proceed in a Northwesterly direction approximately 0.6 miles to the junction of this road and existing road to the Southwest; turn left and proceed in a Southwesterly direction approximately 0.3 miles to the junction of this road and existing road to the West; turn right and proceed in a westerly direction approximately 1.4 miles to the junction of this road and existing road to the South before the Mandaree 12-07H pad; turn left and proceed in a Southerly direction approximately .07 miles to the junction of this road and proposed access road to the East; turn left and proceed in an Easterly to Southeasterly direction approximately .08 miles to the existing well location.

Total distance from Mandaree, North Dakota to the proposed well location is approximately 3.65 miles.

**APPENDIX B**

**Construction Schematics (Plats) for the Samuel Packineau #17H Well Pad, Access Road,  
and Utility Corridor (Received 06/29/12)**

WELL COORDINATE LIST  
 WPX ENERGY WILLISTON, LLC  
 SAMUEL PACKINEAU 17HA

	Geographic NAD 83				Geographic NAD 27				UTM Zone 13					
	Deg. Min. Latitude	Dec. Min. Longitude	Dec. Min. Latitude	Dec. Min. Longitude	Deg. Min. Latitude	Dec. Min. Longitude	Dec. Min. Latitude	Dec. Min. Longitude	Northing	Easting	Factor	Scale	UTM	ENGIN
SAMUEL PACKINEAU 17HA (SHL)	47 43 43.85	102 36 58.47	47 43 43.81	102 36 56.78	47 43 43.81	102 36 56.78	47 43 43.81	102 36 56.78	17351332.55	2226974.96	1.259	FWL117	FNL 8	149N 93W
SAMUEL PACKINEAU 17HA (BHL)	47 44 44.47	102 37 08.81	47 44 44.42	102 37 07.12	47 44 44.42	102 37 07.12	47 44 44.42	102 37 07.12	17357449.64	2226079.50	1.250	FWL 250	FNL 8	149N 93W



WILLIAM H. SMITH  
 & ASSOCIATES P.C.  
 SURVEYING CONSULTANTS  
 500 EAST SECOND NORTH  
 GREEN RIVER, WY 82901  
 www.williamhsmith.com  
 PHONE: 307-875-9638  
 307-875-9639

DRAWN BY: CED  
 PROJECT NO: N/A  
 REVISIONS:


CHECKED BY: WRD  
 JOB NO: 2011500

LOCATION  
 SAMUEL  
 PACKINEAU 17HA  
 NW1/4 NW1/4, SECTION 17,  
 T 149 N, R 93 W, 5TH PM,  
 DUNN COUNTY,  
 NORTH DAKOTA

WPXENERGY  
 WPX Energy Williston, LLC

WELL COORDINATE LIST  
 DATE: 06/26/2012  
 SHEET 1 OF 1

Three Proposed Bakken/Three Forks Developmental Oil and Gas Wells on Two Proposed Well Pads: Charles Packineau #17H and Samuel Packineau #17H, WPX Energy Williston, LLC (October 2012)

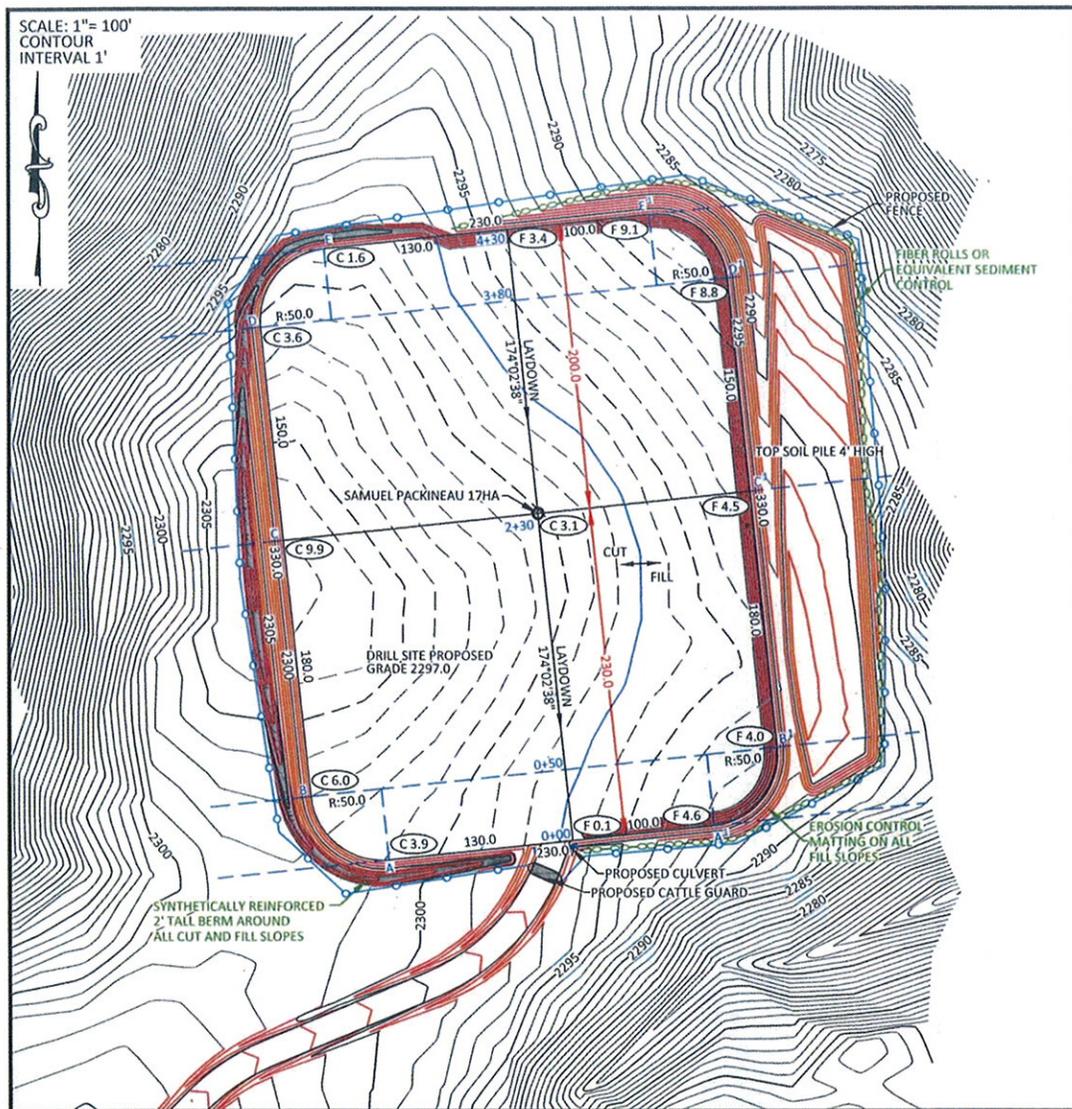

**NOTES:**

- All Fill/Embankment areas shall be compacted to at least 95% of maximum density as determined by ASTM D689 (Standard Proctor).
- Elevation of pad shown on plans are to constructed pad without final gravel padding placement. Depth, volume, and padding material to be determined by operator.
- The information contained in this plat is legally privileged and confidential information intended only for the use of the recipients. If you are not the intended recipients, you are hereby notified that any use, dissemination, distribution or copying of this information is strictly prohibited.

**WPXENERGY.**

WPX Energy Williston, LLC



**WILLIAM H. SMITH & ASSOCIATES P.C.**  
 SURVEYING CONSULTANTS  
 550 EAST SECOND NORTH GREEN RIVER, WY  
 PHONE: 307-875-3638  
 307-875-3639  
 www.wsmithpc.com

DRAWN BY: CED CHECKED BY: WHD  
 PROJECT NO: N/A JOB NO: 2011500  
 REVISIONS:

**PAD CONSTRUCTION DATA**


CUT SLOPE:	2:1
FILL SLOPE:	2:1
TOTAL CUT:	16,737 CU. YDS.
TOTAL FILL +30% SHRINK:	12,610 CU. YDS.
TOP SOIL AT 8"	4,040 CU. YDS.
SPOIL	87 CU. YDS.
DISTURBED AREA	162,803 SQ. FT.
DISTURBED AREA	3.74 ACRES
FENCED IN AREA	4.57 ACRES

**LOCATION:**  
**SAMUEL PACKINEAU 17HA**  
 NW1/4 NW1/4, SEC. 17, T149N, R93W,  
 DUNN COUNTY, NORTH DAKOTA

**FOOTAGES**

SAMUEL PACKINEAU 17HA	1259' FWL	1117' FNL
SCALE: 1"= 100'	EXHIBIT "A"	
DATE: 06/15/2012	SHEET 1 OF 5	

Three Proposed Bakken/Three Forks Developmental Oil and Gas Wells on Two Proposed Well Pads: Charles Packineau #17H and Samuel Packineau #17H, WPX Energy Williston, LLC (October 2012)

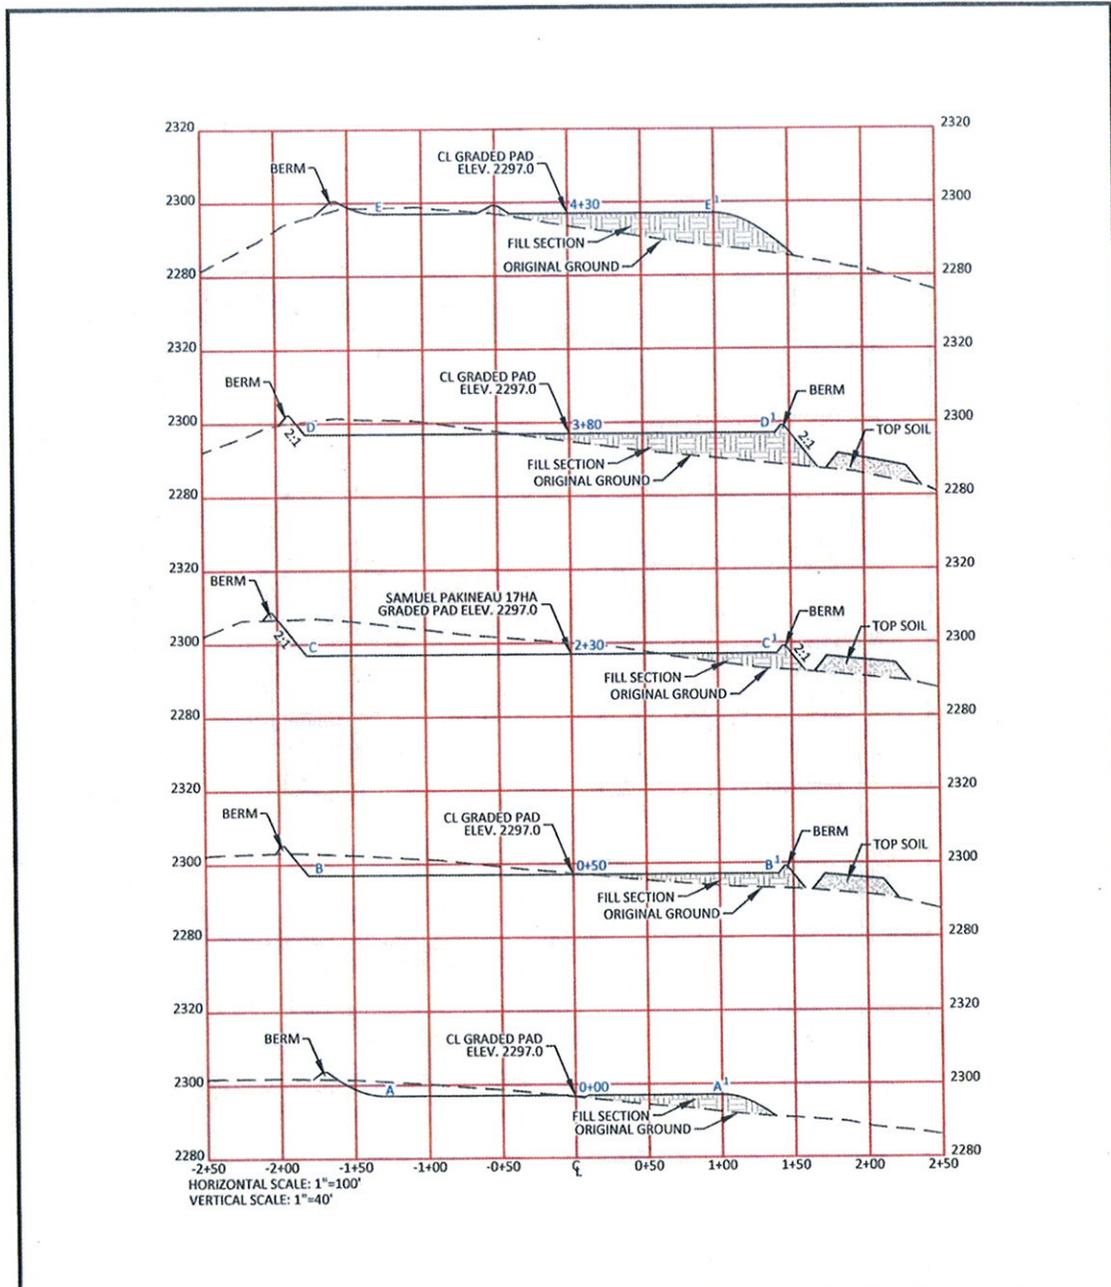

**WILLIAM H. SMITH & ASSOCIATES P.C.**  
 SURVEYING CONSULTANTS  
 350 EAST SECOND NORTH GREEN RIVER, WY  
 PHONE: 307-875-3638 307-875-3639  
 www.wsmithpc.com

DRAWN BY: CED CHECKED BY: WHD  
 PROJECT NO: N/A JOB NO: 2011500  
 REVISIONS:

**NOTES:**


- All Fill/Embankment areas shall be compacted to at least 95% of maximum density as determined by ASTM D689 (Standard Proctor).
- Elevation of pad shown on plans are to constructed pad without final gravel padding placement. Depth, volume, and padding material to be determined by operator.
- The information contained in this plat is legally privileged and confidential information intended only for the use of the recipients. If you are not the intended recipients, you are hereby notified that any use, dissemination, distribution or copying of this information is strictly prohibited.

**LOCATION:**  
**SAMUEL PACKINEAU 17HA**  
 NW1/4 NW1/4,  
 SEC. 17, T149N, R93W,  
 DUNN COUNTY,  
 NORTH DAKOTA

**WPX ENERGY**  
**WPX Energy Williston, LLC**  
**CONSTRUCTION LAYOUT CROSS SECTIONS**


SCALE: NOTED EXHIBIT "A"  
 DATE: 06/15/2012 SHEET 2 OF 5

Three Proposed Bakken/Three Forks Developmental Oil and Gas Wells on Two Proposed Well Pads: Charles Packineau #17H and Samuel Packineau #17H, WPX Energy Williston, LLC (October 2012)

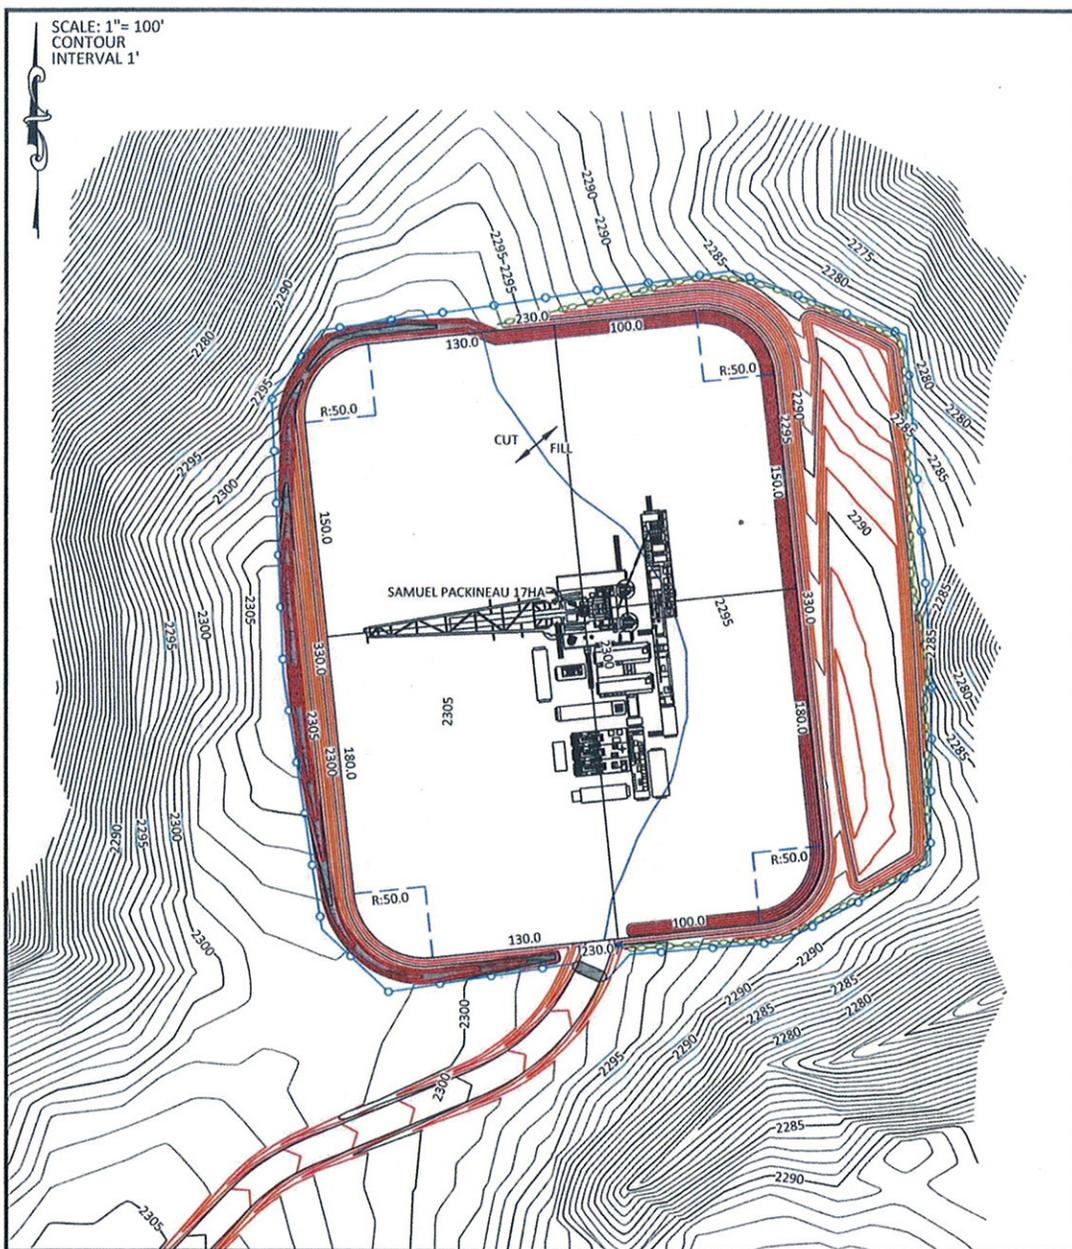


 <p><b>WILLIAM H. SMITH &amp; ASSOCIATES P.C.</b> SURVEYING CONSULTANTS 50 EAST SECOND NORTH GREEN RIVER, WY PHONE: 307-875-3638 307-875-3639 www.wsmithpc.com</p>	<p><b>CONFIDENTIALITY NOTES:</b> The information contained in this plat is legally privileged and confidential information intended only for the use of the recipients. If you are not the intended recipients, you are hereby notified that any use, dissemination, distribution or copying of this information is strictly prohibited.</p>	<p><b>LOCATION:</b> <b>SAMUEL PACKINEAU 17HA</b> NW1/4 NW1/4, SEC. 17, T149N, R93W, DUNN COUNTY, NORTH DAKOTA</p>	<p><b>WPX ENERGY</b> WPX Energy Williston, LLC</p>	
			<p>DRILLING FACILITIES</p>	
<p>DRAWN BY: CED PROJECT NO: N/A REVISIONS:</p>	<p>CHECKED BY: WHD JOB NO: 2011500</p>	<p>SCALE: 1"=100' DATE: 06/15/2012</p>	<p>EXHIBIT "A" SHEET 3 OF 5</p>	

Three Proposed Bakken/Three Forks Developmental Oil and Gas Wells on Two Proposed Well Pads: Charles Packineau #17H and Samuel Packineau #17H, WPX Energy Williston, LLC (October 2012)

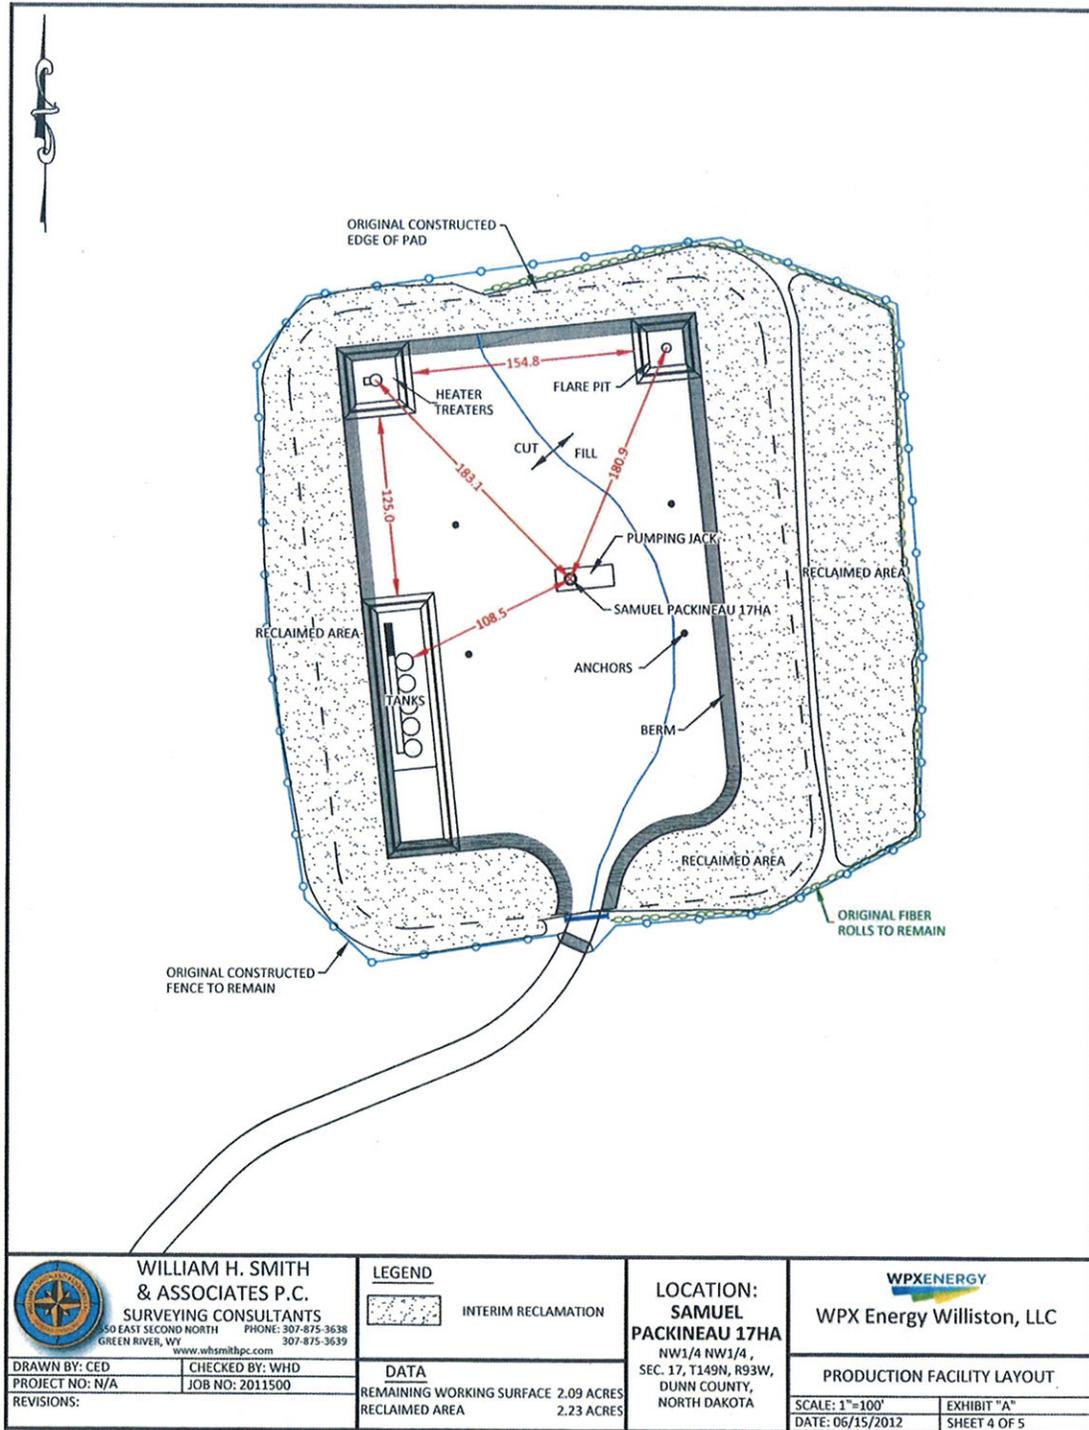

 <p><b>WILLIAM H. SMITH &amp; ASSOCIATES P.C.</b> SURVEYING CONSULTANTS 550 EAST SECOND NORTH    PHONE: 307-875-3638 GREEN RIVER, WY    307-875-3639 www.whsmithpc.com</p>	<p><b>LEGEND</b></p> <p> INTERIM RECLAMATION</p>	<p><b>LOCATION:</b> <b>SAMUEL PACKINEAU 17HA</b> NW1/4 NW1/4, SEC. 17, T149N, R93W, DUNN COUNTY, NORTH DAKOTA</p>	<p> WPX Energy Williston, LLC</p>	
			<p><b>DATA</b></p> <p>REMAINING WORKING SURFACE 2.09 ACRES RECLAIMED AREA 2.23 ACRES</p>	<p><b>PRODUCTION FACILITY LAYOUT</b></p> <p>SCALE: 1"=100'    EXHIBIT "A" DATE: 06/15/2012    SHEET 4 OF 5</p>
<p>DRAWN BY: CED    CHECKED BY: WHD PROJECT NO: N/A    JOB NO: 2011500 REVISIONS:</p>				

Three Proposed Bakken/Three Forks Developmental Oil and Gas Wells on Two Proposed Well Pads: Charles Packineau #17H and Samuel Packineau #17H, WPX Energy Williston, LLC (October 2012)

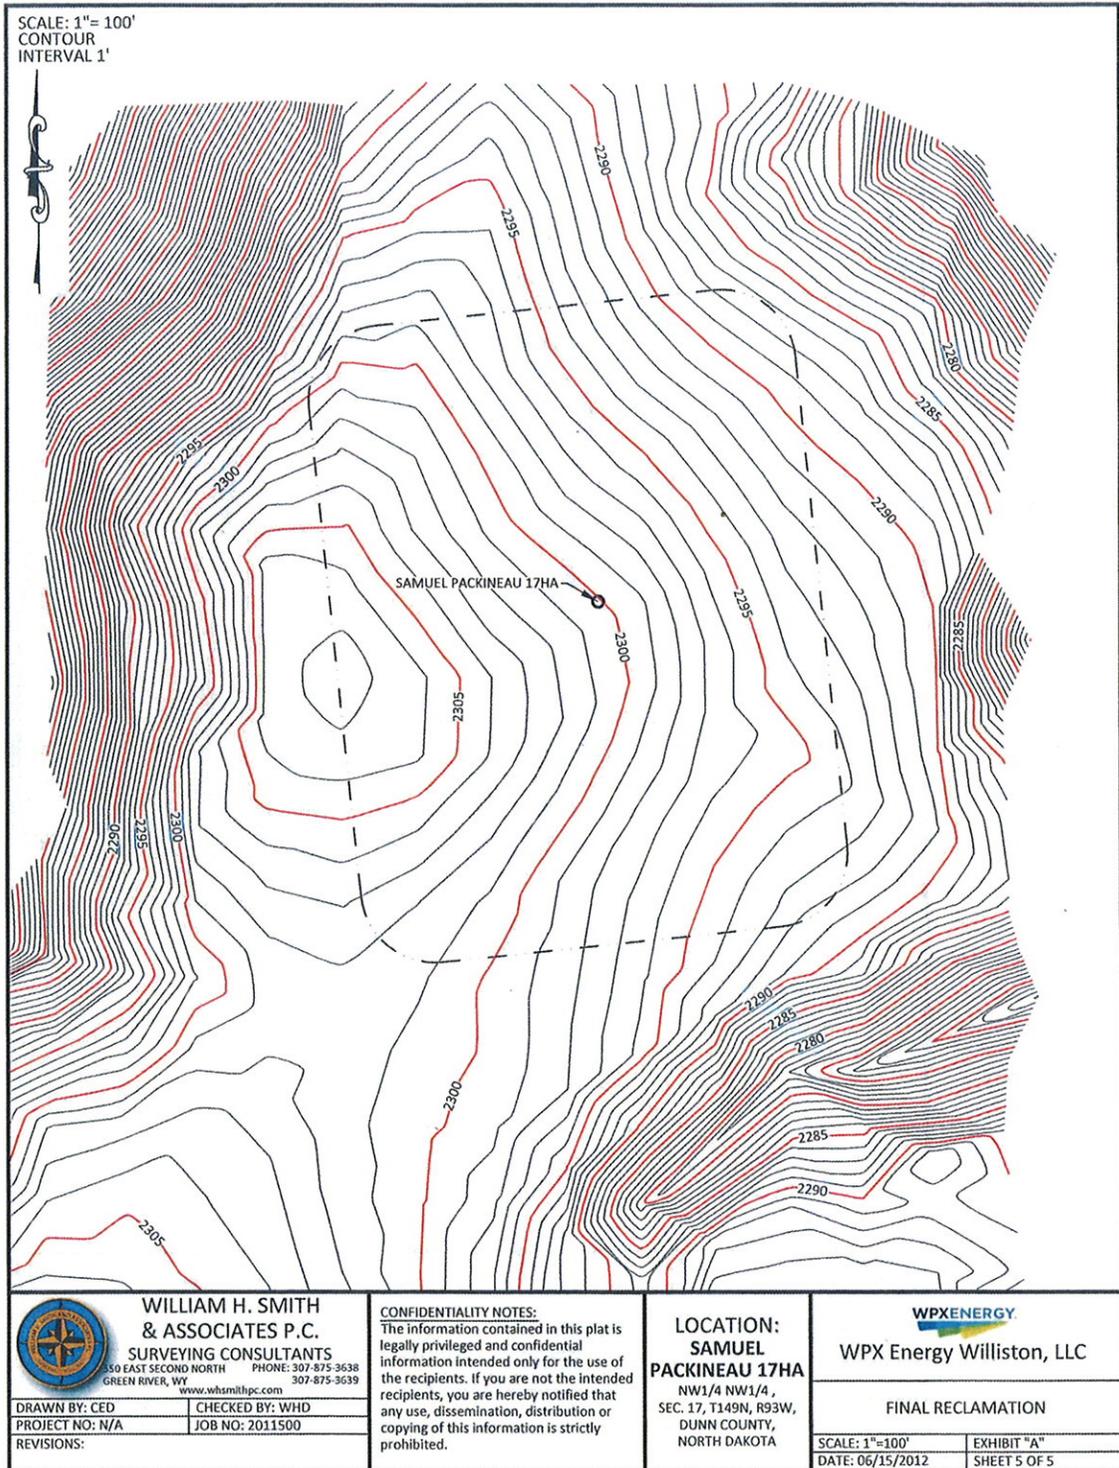

**WILLIAM H. SMITH & ASSOCIATES P.C.**  
**SURVEYING CONSULTANTS**  
 650 EAST SECOND NORTH PHONE: 307-875-3638  
 GREEN RIVER, WY 307-875-3639  
 www.wsmithpc.com

DRAWN BY: CED CHECKED BY: WHD  
 PROJECT NO: N/A JOB NO: 2011500  
 REVISIONS:

**CONFIDENTIALITY NOTES:**  
 The information contained in this plat is legally privileged and confidential information intended only for the use of the recipients. If you are not the intended recipient, you are hereby notified that any use, dissemination, distribution or copying of this information is strictly prohibited.

**LOCATION:**  
**SAMUEL PACKINEAU 17HA**  
 NW1/4 NW1/4,  
 SEC. 17, T149N, R93W,  
 DUNN COUNTY,  
 NORTH DAKOTA

**WPX ENERGY**  
 WPX Energy Williston, LLC

**FINAL RECLAMATION**  
 SCALE: 1"=100' EXHIBIT "A"  
 DATE: 06/15/2012 SHEET 5 OF 5

Three Proposed Bakken/Three Forks Developmental Oil and Gas Wells on Two Proposed Well Pads: Charles Packineau #17H and Samuel Packineau #17H, WPX Energy Williston, LLC (October 2012)

WPX Energy Williston, LLC  
SAMUEL PAKINEAU 17HA  
PAD, ROAD, PIPELINE, UTILITY, FIBER OPTIC, & ABOVE GROUND APPURTENANCES RIGHT-OF-WAY  
SECTION 17, TOWNSHIP 149 NORTH, RANGE 93 WEST, 5TH P.M.  
MCKENZIE COUNTY, NORTH DAKOTA

TOTAL PAD & ROAD RIGHT-OF-WAY ON TRIBAL LANDS

Total length of Right-Of-Way is 390.26 feet or 0.074 miles. Width of Right-Of-Way is 130' (65' perpendicular on each side of the centerline). Contains 1.16 Acres more or less. Total Pad Right-Of-Way Contains 4.57 Acres more or less. Total combined Pad & Road Right-Of-Way contains 5.73 Acres more or less.

TOTAL UTILITY, FIBER OPTIC, & ABOVE GROUND APPURTENANCES RIGHT-OF-WAY ON TRIBAL LANDS

Total length of Right-Of-Way is 390.26 feet or 0.074 miles. Width of Right-Of-Way is 130' (65' perpendicular on each side of the centerline). Contains 1.16 Acres more or less.

TOTAL PIPELINE RIGHT-OF-WAY ON TRIBAL LANDS

Total length of Right-Of-Way is 1,290.20 feet or 0.244 miles. Width of Right-Of-Way is 100' (50' perpendicular on each side of the centerline) and 130' (65' perpendicular on each side of the centerline). Contains 3.11 Acres more or less.

TOTAL DISTURBANCE ON TRIBAL LANDS

Total combined Pad, Road, Pipeline, Utility, Fiber Optic, and Above Ground Appurtenances Right-Of-Way contains 7.93 Acres more or less.

SURVEYOR'S AFFIDAVIT

STATE OF NORTH DAKOTA }  
COUNTY OF DUNN } SS

William H. Dolinar, being first duly sworn, deposes and states that he is the registered land surveyor for WPX Energy Williston, LLC, that these surveys were made by him (or under his supervision); that he has examined the field notes of the surveys of the pipeline, utility, fiber optic and above ground appurtenances right-of-way as described and shown on this map; that this map was prepared under his direction from said field notes; and that said right-of-way, 0.318 miles in length beginning and ending as shown on this map is accurately represented.



*William H. Dolinar*  
REGISTERED LAND SURVEYOR  
REGISTRATION NO. 6550  
STATE OF NORTH DAKOTA



APPLICANT'S CERTIFICATE

I, \_\_\_\_\_, do hereby certify that I am the agent for WPX Energy Williston, LLC, hereinafter designated the applicant; That William H. Dolinar who subscribed to the foregoing Affidavit, is employed by the applicant as a land surveyor and that he was directed by the applicant to survey the location of this pipeline Right-Of-Way, 0.244 miles in length beginning at Sta. 0+00.00 and ending at Sta. 12+90.20, and pad, road, utility, fiber optic, & above ground appurtenances Right-Of-Way, 0.074 miles in length beginning at Sta. 0+00.00 and ending at Sta. 3+90.26, that said pad, road, pipeline, utility, fiber optic, & above ground appurtenances Right-Of-Way is accurately represented on this map; That such survey as represented on this map has been adopted by the applicant as the definite location of the Right-Of-Way thereby shown; and that the map has been prepared to be filed with the Secretary of the Interior or his duly authorized representative as part of the application for said Right-Of-Way to be granted the applicant, its successors and assigns, with the right to construct, maintain, and repair improvements, thereon and thereover, for such purposes, and with the further right in the applicant, its successors and assigns to transfer this Right-Of-Way by assigned, grant, or otherwise.

\_\_\_\_\_  
APPLICANT

\_\_\_\_\_  
TITLE

Three Proposed Bakken/Three Forks Developmental Oil and Gas Wells on Two Proposed Well Pads: Charles Packineau #17H and Samuel Packineau #17H, WPX Energy Williston, LLC (October 2012)

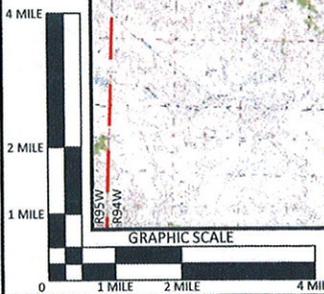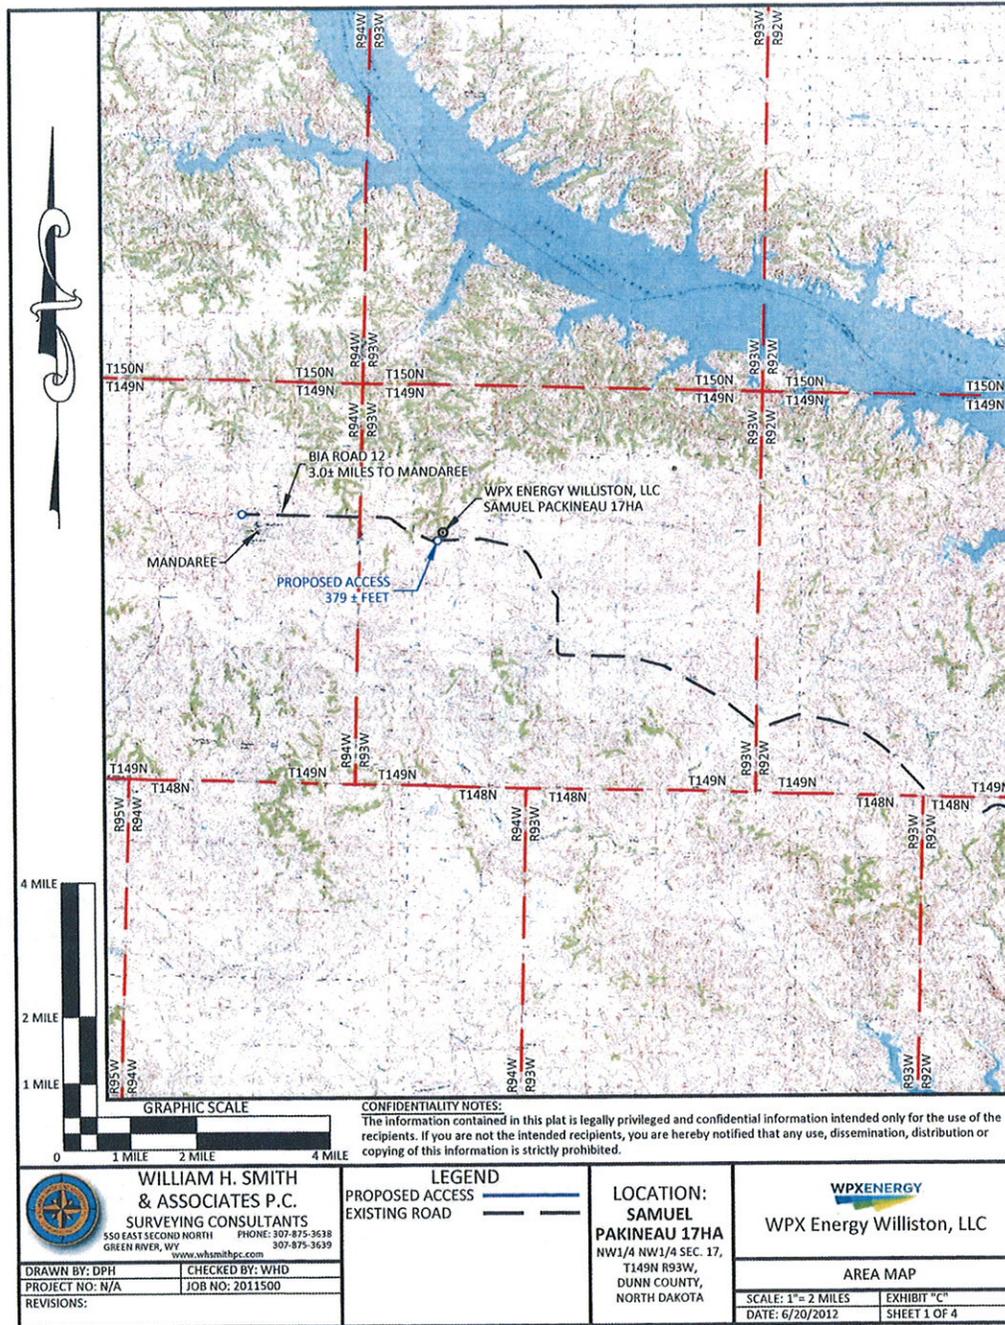

**CONFIDENTIALITY NOTES:**  
 The information contained in this plat is legally privileged and confidential information intended only for the use of the recipients. If you are not the intended recipients, you are hereby notified that any use, dissemination, distribution or copying of this information is strictly prohibited.

**WILLIAM H. SMITH & ASSOCIATES P.C.**  
 SURVEYING CONSULTANTS  
 550 EAST SECOND NORTH | PHONE: 307-875-3638  
 GREEN RIVER, WY | 307-875-3639  
 www.wsmithpcc.com

DRAWN BY: DPH	CHECKED BY: WHD
PROJECT NO: N/A	JOB NO: 2011500
REVISIONS:	

**LEGEND**

PROPOSED ACCESS	
EXISTING ROAD	


**LOCATION:**  
**SAMUEL PAKINEAU 17HA**  
 NW1/4 NW1/4 SEC. 17,  
 T149N R93W,  
 DUNN COUNTY,  
 NORTH DAKOTA

**WPX ENERGY**  
 WPX Energy Williston, LLC


**AREA MAP**

SCALE: 1" = 2 MILES	EXHIBIT "C"
DATE: 6/20/2012	SHEET 1 OF 4

Three Proposed Bakken/Three Forks Developmental Oil and Gas Wells on Two Proposed Well Pads: Charles Packineau #17H and Samuel Packineau #17H, WPX Energy Williston, LLC (October 2012)

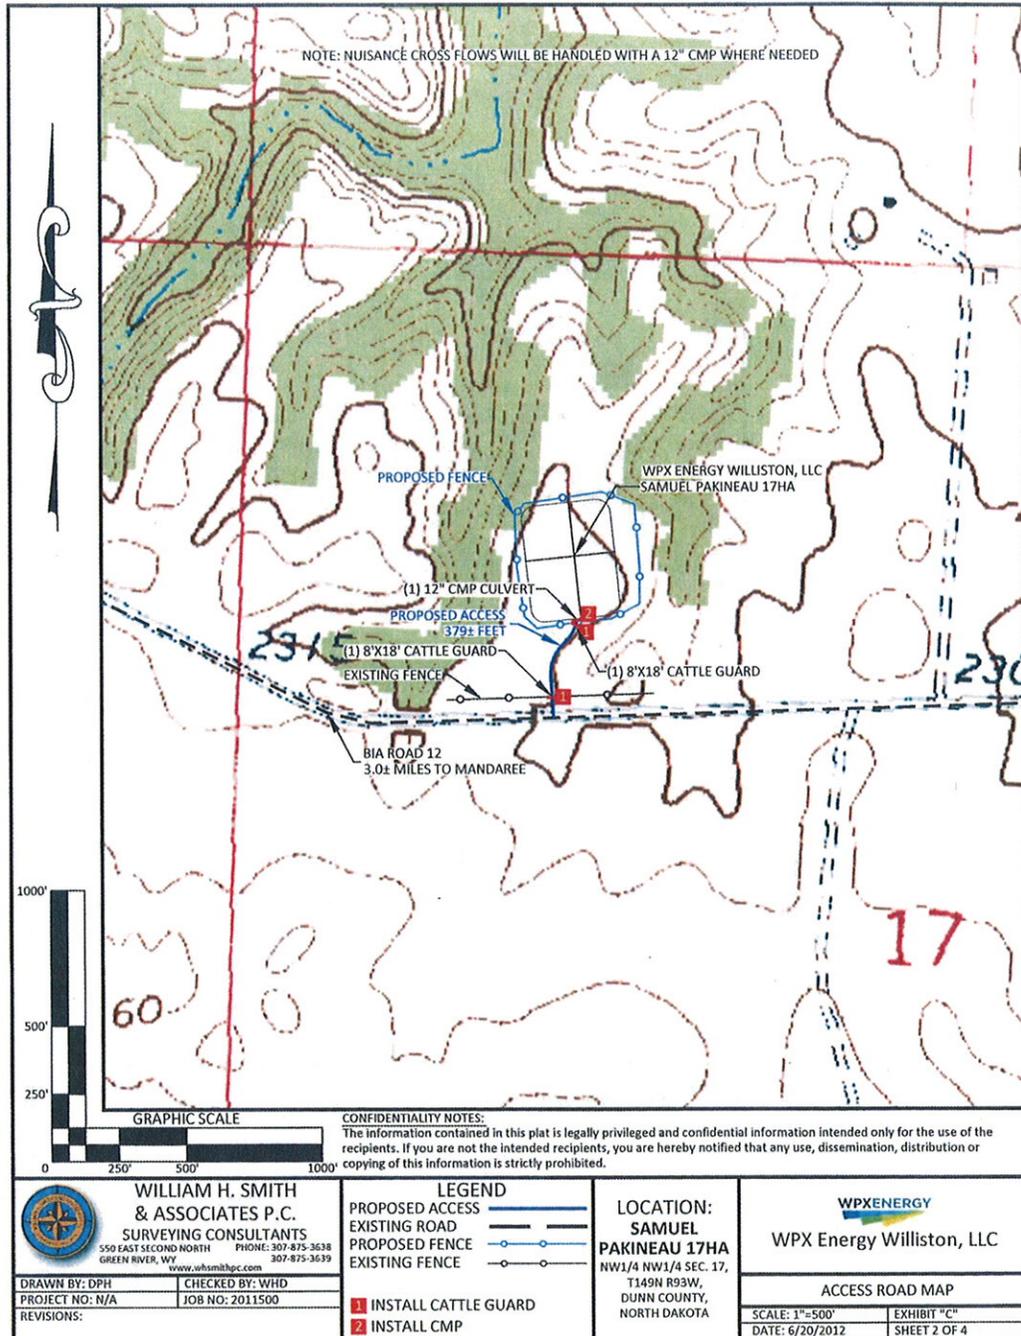

Three Proposed Bakken/Three Forks Developmental Oil and Gas Wells on Two Proposed Well Pads: Charles Packineau #17H and Samuel Packineau #17H, WPX Energy Williston, LLC (October 2012)

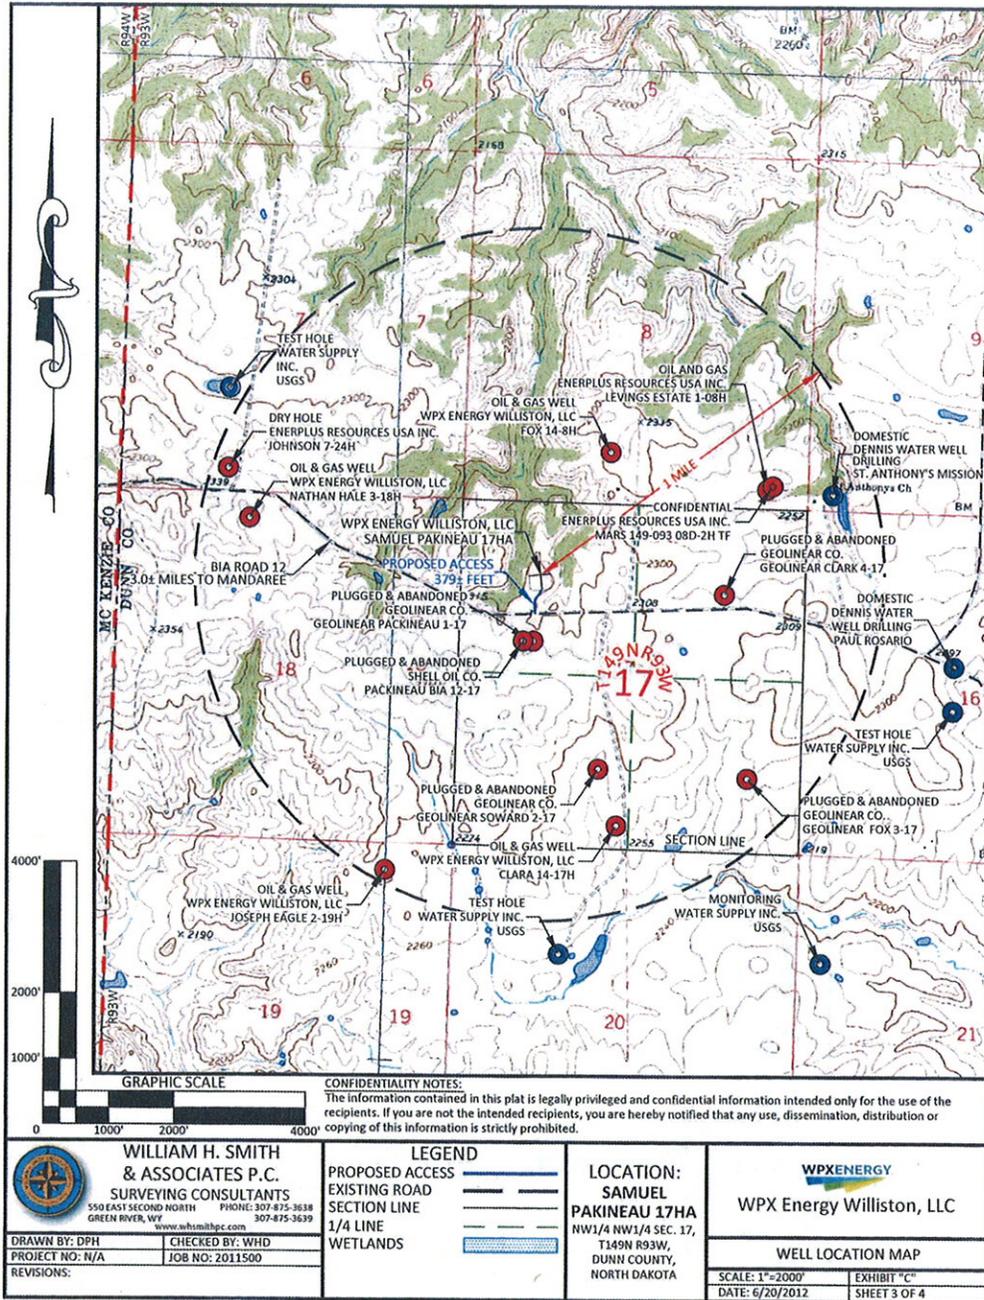

**WILLIAM H. SMITH & ASSOCIATES P.C.**  
 SURVEYING CONSULTANTS  
 550 EAST SECOND NORTH GREEN RIVER, WY  
 PHONE: 307-875-3618 307-875-3639  
 www.wsmithhpc.com

DRAWN BY: DPH  
 PROJECT NO: N/A  
 REVISIONS:

CHECKED BY: WHD  
 JOB NO: 2011500

**CONFIDENTIALITY NOTES:**  
 The information contained in this plat is legally privileged and confidential information intended only for the use of the recipients. If you are not the intended recipients, you are hereby notified that any use, dissemination, distribution or copying of this information is strictly prohibited.




WPX ENERGY WILLISTON, LLC  
SAMUEL PAKINEAU 17HA  
SECTION 17, TOWNSHIP 149 NORTH, RANGE 93 WEST, 5TH P.M.  
DUNN COUNTY, NORTH DAKOTA

Proceed in a Easterly direction from Mandaree, North Dakota along BIA Road 12 approximately 3.0 miles to the junction of this road and the proposed access road to the North; turn left and proceed in a Northerly direction approximately 531 feet to the Samuel Pakineau 17HA well location.


Total distance from Mandaree, North Dakota to the proposed well location is approximately 3.0 miles.



Three Proposed Bakken/Three Forks Developmental Oil and Gas Wells on Two Proposed Well Pads: Charles Packineau #17H and Samuel Packineau #17H, WPX Energy Williston, LLC (October 2012)

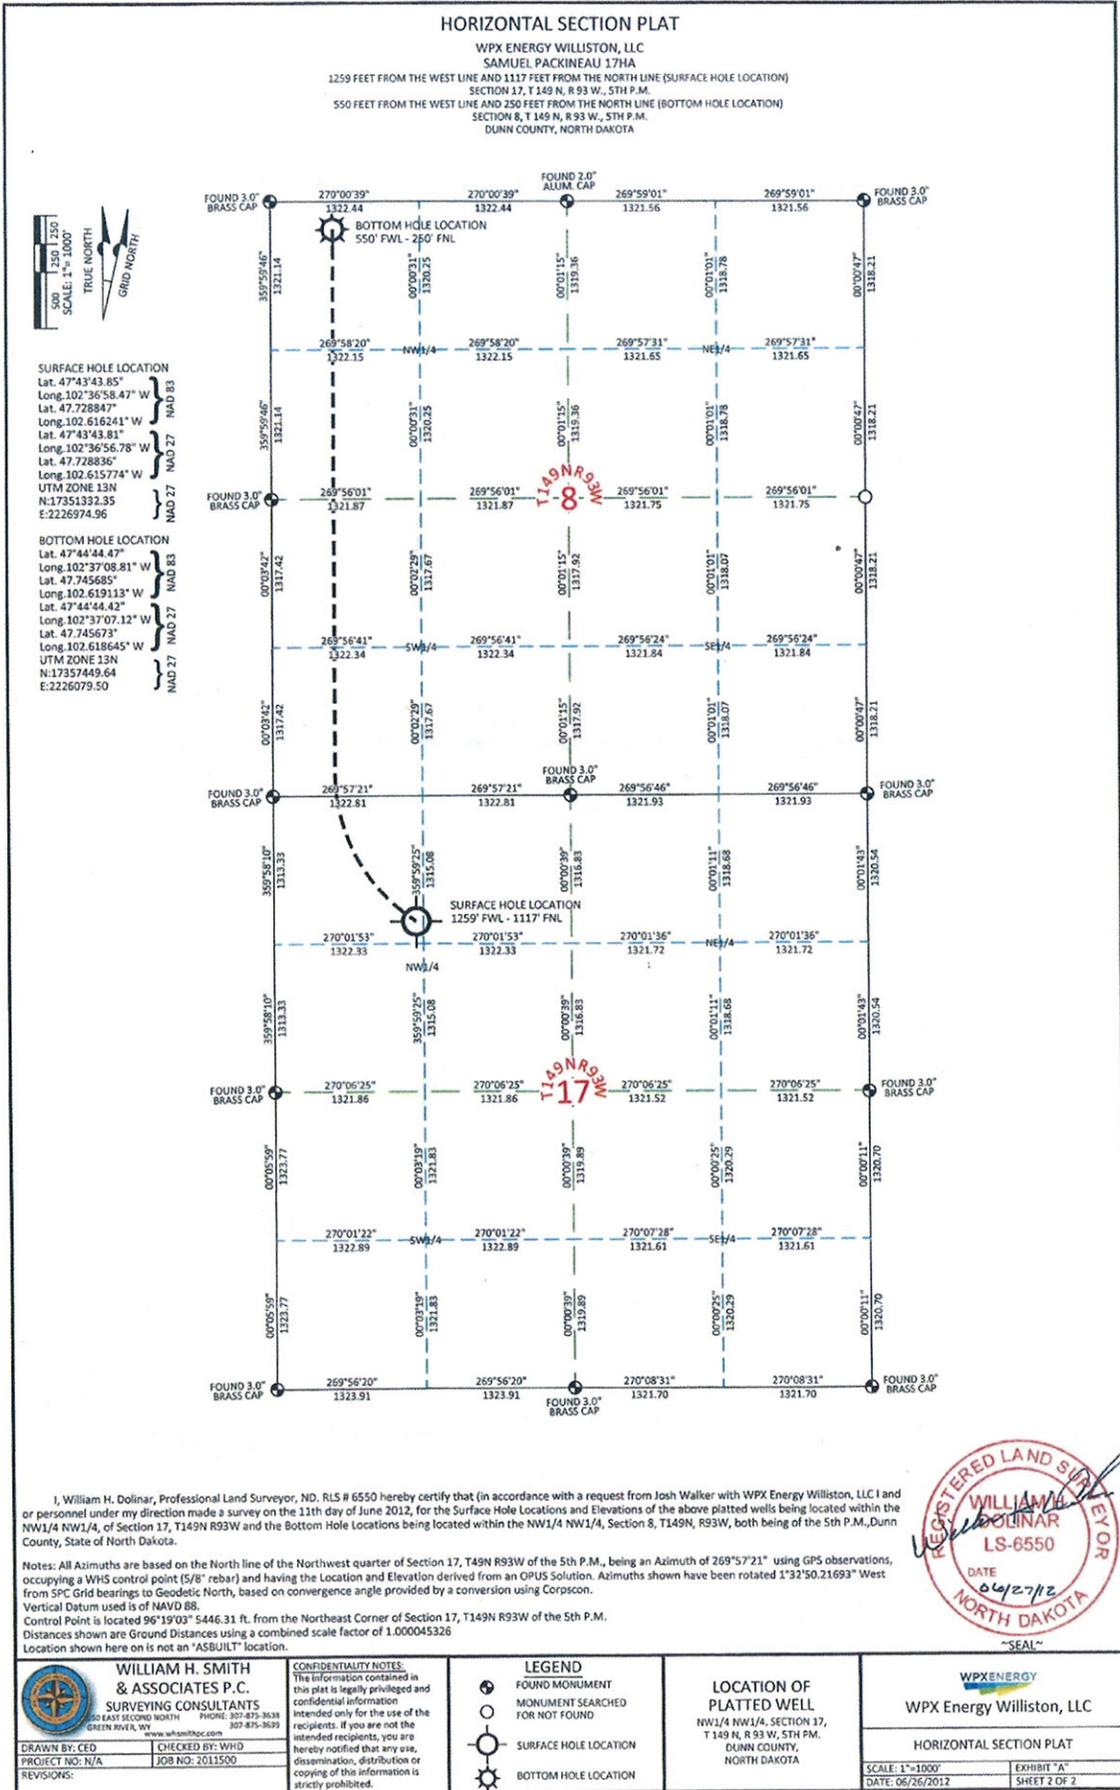

Three Proposed Bakken/Three Forks Developmental Oil and Gas Wells on Two Proposed Well Pads: Charles Packineau #17H and Samuel Packineau #17H, WPX Energy Williston, LLC (October 2012)

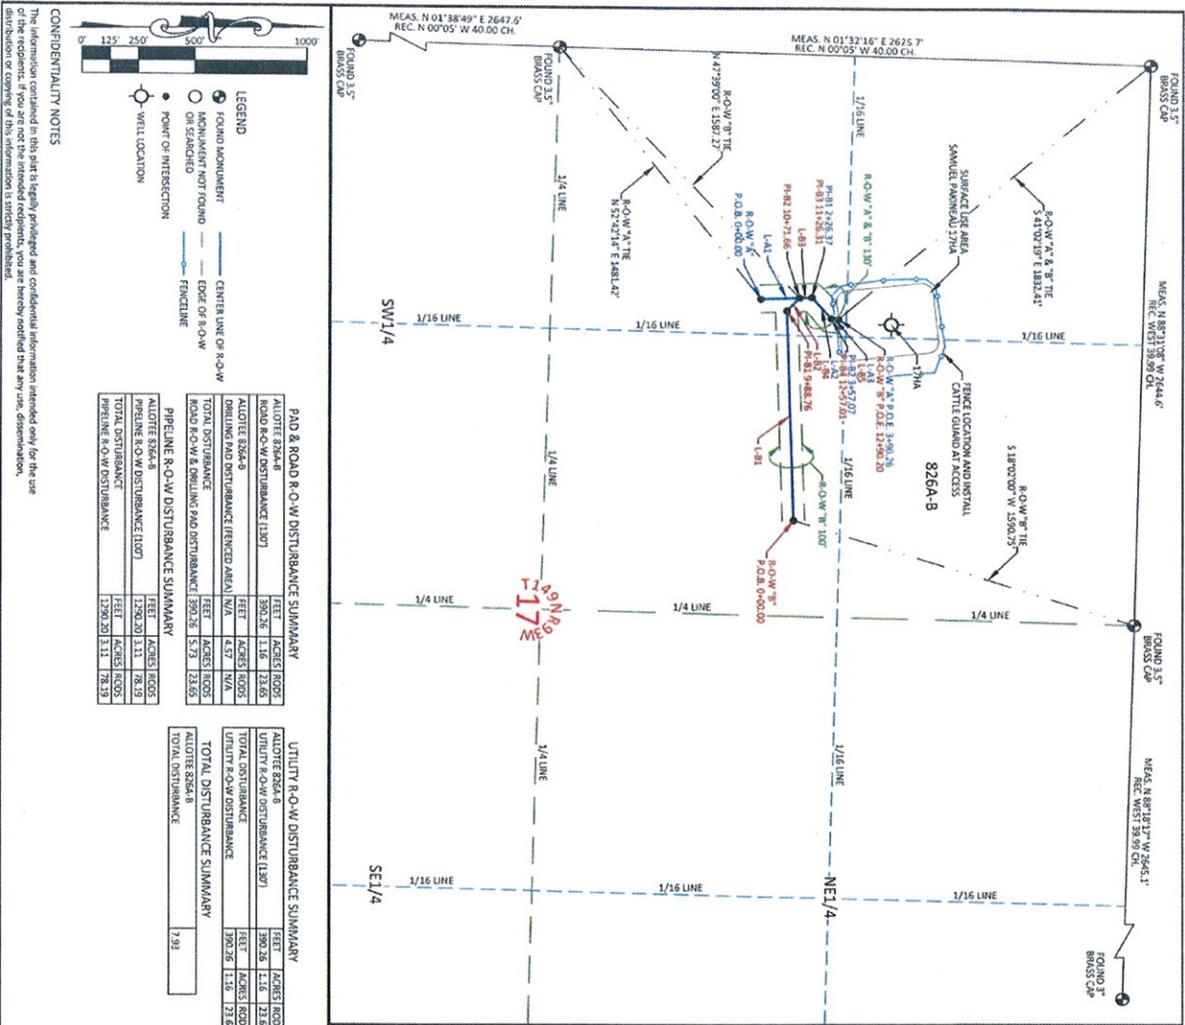

**CONFIDENTIALITY NOTES**

The information contained in this report is the property of WPX Energy Williston, LLC. It is intended for the use of the client and is not to be distributed or copied in any form, electronic or mechanical, without the prior written permission of WPX Energy Williston, LLC.

**LEGEND**

- FOUND MONUMENT
- MONUMENT NOT FOUND
- OR SEARCHED
- POINT OF INTERSECTION
- WELL LOCATION
- CENTER LINE OF R-O-W
- EDGE OF R-O-W
- FENCE LINE

**PAD & ROAD R-O-W DISTURBANCE SUMMARY**

ALLOTTEE 826A-B	FEET	ACRES	RODS
ROAD R-O-W DISTURBANCE (1307)	390.26	1.16	12.65
TOTAL DISTURBANCE	390.26	1.16	12.65

**UTILITY R-O-W DISTURBANCE SUMMARY**

ALLOTTEE 826A-B	FEET	ACRES	RODS
UTILITY R-O-W DISTURBANCE (1307)	390.26	1.16	12.65
TOTAL DISTURBANCE	390.26	1.16	12.65

**R-O-W "A" LINE TABLE**

#	STATION	LINE	BEARING	DISTANCE
P.O.	0+00.00	L-1	S 88°11'27" W	988.76
P.1	988.76	L-2	N 46°48'21" W	82.80
P.2	1071.56	L-3	N 01°48'31" W	54.65
P.3	1126.21	L-4	N 49°01'59" E	130.70
P.4	1256.91	L-5	N 06°05'51" E	33.19
P.O.	1290.20			

**SURVEYOR'S CERTIFICATE**

I, William H. Smith, a Registered Land Surveyor, No. D. 115, No. 6550, do hereby certify that the survey plat shown hereon was made by me, or under my direction, from notes made in the field, and the same is true and correct to the best of my knowledge and belief. This field survey was performed on the 24th day of August, 2012.

**REGISTERED LAND SURVEYOR**  
 WILLIAM H. SMITH  
 LICENSE NO. 6550  
 DATE 08/27/12  
 NORTH DAKOTA

**PAID, ROAD, UTILITY, FIBER OPTIC, & ABOVE GROUND APPURTENANCES RIGHT-OF-WAY "A" ON TRIBAL LANDS (FOR SAMUEL PAKINEAU 17HA)**

DAKOTA 3 EBP COMPANY, LLC  
 DAKOTA 3 EBP COMPANY, LLC  
 PRELINE RIGHT-OF-WAY "A" ON TRIBAL LANDS  
 (FOR SAMUEL PAKINEAU 17HA)

A right of land located in the Southeast quarter (SE1/4) of the Northwest quarter (NW1/4) of Section 17, Township 149 North, Range 93 West of the 5th Principal Meridian, Dismal County, State of North Dakota, being one hundred thirty feet (130') in width, being sixty five feet (65') on each side of the following described center line:

Commencing at the West quarter Corner of Section 17, Township 149 North, Range 93 West (Found 15" Brass Cap); thence North 52°42'4" East, a distance of 1481.4 feet to the POINT OF BEGINNING; thence, North 01°48'31" West, a distance of 226.37 feet (Sta. 2+26.37); thence, North 69°55'1" East, a distance of 130.70 feet (Sta. 3+57.07); thence, North 05°05'1" East, a distance of 33.19 feet (Sta. 3+90.26); to the POINT OF ENDING located within the NW1/4 Section 17, Township 149 North, Range 93 West, a distance of 130.7 feet (Sta. 12+90.26);

Said centerline is 390.26 feet or 23.65 rods and contains 1.16 Acres more or less.

Distances shown are Ground Distances using a combined scale factor of 1.00000325.

Location shown here on is not an "AS-BUILT" location.

**PAID, ROAD, UTILITY, FIBER OPTIC, & ABOVE GROUND APPURTENANCES RIGHT-OF-WAY "A" ON TRIBAL LANDS (FOR SAMUEL PAKINEAU 17HA)**

DAKOTA 3 EBP COMPANY, LLC  
 DAKOTA 3 EBP COMPANY, LLC  
 PRELINE RIGHT-OF-WAY "A" ON TRIBAL LANDS  
 (FOR SAMUEL PAKINEAU 17HA)

Commencing at the North quarter Corner of Section 17, Township 149 North, Range 93 West (Found 15" Brass Cap); thence South 88°11'27" West, a distance of 988.76 feet (Sta. 3+88.76); thence, North 46°48'21" West, a distance of 82.80 feet (Sta. 10+71.56); to the ending point of said one hundred foot (100') Right-Of-Way, said point being located North 47°29'00" East a distance of 1587.27 feet from the West quarter corner of Section 17 (Found 35" Brass Cap), said point also being the beginning of said one hundred thirty (130') Right-Of-Way; thence, North 01°48'31" West, a distance of 226.37 feet (Sta. 11+97.93); thence, North 69°55'1" East, a distance of 130.70 feet (Sta. 13+28.63); to the POINT OF ENDING located within the NW1/4 Section 17, Township 149 North, Range 93 West, said ending point being located South 41°07'19" East a distance of 1832.41 feet from the Northwest corner of Section 17, Township 149 North, Range 93 West (Found 15" Brass Cap).

Said centerline is 390.26 feet or 23.65 rods and contains 1.16 Acres more or less.

Distances shown are Ground Distances using a combined scale factor of 1.00000325.

Location shown here on is not an "AS-BUILT" location.

**PAID, ROAD, UTILITY, FIBER OPTIC, & ABOVE GROUND APPURTENANCES RIGHT-OF-WAY "A" ON TRIBAL LANDS (FOR SAMUEL PAKINEAU 17HA)**

DAKOTA 3 EBP COMPANY, LLC  
 DAKOTA 3 EBP COMPANY, LLC  
 PRELINE RIGHT-OF-WAY "A" ON TRIBAL LANDS  
 (FOR SAMUEL PAKINEAU 17HA)

Commencing at the North quarter Corner of Section 17, Township 149 North, Range 93 West (Found 15" Brass Cap); thence South 88°11'27" West, a distance of 988.76 feet (Sta. 3+88.76); thence, North 46°48'21" West, a distance of 82.80 feet (Sta. 10+71.56); to the ending point of said one hundred foot (100') Right-Of-Way, said point being located North 47°29'00" East a distance of 1587.27 feet from the West quarter corner of Section 17 (Found 35" Brass Cap), said point also being the beginning of said one hundred thirty (130') Right-Of-Way; thence, North 01°48'31" West, a distance of 226.37 feet (Sta. 11+97.93); thence, North 69°55'1" East, a distance of 130.70 feet (Sta. 13+28.63); to the POINT OF ENDING located within the NW1/4 Section 17, Township 149 North, Range 93 West, said ending point being located South 41°07'19" East a distance of 1832.41 feet from the Northwest corner of Section 17, Township 149 North, Range 93 West (Found 15" Brass Cap).

Said centerline is 390.26 feet or 23.65 rods and contains 1.16 Acres more or less.

Distances shown are Ground Distances using a combined scale factor of 1.00000325.

Location shown here on is not an "AS-BUILT" location.

**PAID, ROAD, UTILITY, FIBER OPTIC, & ABOVE GROUND APPURTENANCES RIGHT-OF-WAY "A" ON TRIBAL LANDS (FOR SAMUEL PAKINEAU 17HA)**

DAKOTA 3 EBP COMPANY, LLC  
 DAKOTA 3 EBP COMPANY, LLC  
 PRELINE RIGHT-OF-WAY "A" ON TRIBAL LANDS  
 (FOR SAMUEL PAKINEAU 17HA)

Commencing at the North quarter Corner of Section 17, Township 149 North, Range 93 West (Found 15" Brass Cap); thence South 88°11'27" West, a distance of 988.76 feet (Sta. 3+88.76); thence, North 46°48'21" West, a distance of 82.80 feet (Sta. 10+71.56); to the ending point of said one hundred foot (100') Right-Of-Way, said point being located North 47°29'00" East a distance of 1587.27 feet from the West quarter corner of Section 17 (Found 35" Brass Cap), said point also being the beginning of said one hundred thirty (130') Right-Of-Way; thence, North 01°48'31" West, a distance of 226.37 feet (Sta. 11+97.93); thence, North 69°55'1" East, a distance of 130.70 feet (Sta. 13+28.63); to the POINT OF ENDING located within the NW1/4 Section 17, Township 149 North, Range 93 West, said ending point being located South 41°07'19" East a distance of 1832.41 feet from the Northwest corner of Section 17, Township 149 North, Range 93 West (Found 15" Brass Cap).

Said centerline is 390.26 feet or 23.65 rods and contains 1.16 Acres more or less.

Distances shown are Ground Distances using a combined scale factor of 1.00000325.

Location shown here on is not an "AS-BUILT" location.

## **APPENDIX C**

### **Species Accounts and Effects Determinations**

## SPECIES ACCOUNTS AND EFFECTS DETERMINATIONS

### ENDANGERED SPECIES ACT

#### **Black-footed Ferret (*Mustela nigripes*)**

**Affects Determination:** No Effect

Black-footed ferrets are nocturnal, solitary carnivores of the weasel family that have been largely extirpated from the wild primarily due to range-wide decimation of the prairie dog (*Cynomys* sp.) ecosystem (Kotliar et al. 1999). They have been listed by the U.S. Fish and Wildlife Service (USFWS) as endangered since 1967, and have been the object of extensive re-introduction programs (USFWS 2010a). Ferrets inhabit extensive prairie dog complexes of the Great Plains, typically composed of several smaller colonies in proximity to one another that provide a sustainable prey base. The *Black-footed Ferret Survey Guidelines for Compliance with the Endangered Species Act* (USFWS 1989) states that ferrets require black-tailed prairie dog (*Cynomys ludovicianus*) towns or complexes greater than 80 acres in size, and towns of this dimension may be important for ferret recovery efforts (USFWS 1988a). Prairie dog towns of this size were not identified in the project area. A small prairie dog town was noted within the project area; however, this species has not been observed in the wild for more than 20 years. Therefore, the construction and operation of these locations would have **no effect** on the black-footed ferret.

#### **Gray Wolf (*Canis lupus*)**

**Affects Determination:** No Effect

The gray wolf, listed as endangered in the United States in 1978 (USFWS 1978), was believed extirpated from North Dakota in the 1920s and 1930s with only sporadic reports from the 1930s to present (Licht and Huffman 1996). The presence of wolves in most of North Dakota consists of occasional dispersing animals from Minnesota and Manitoba (Licht and Fritts 1994; Licht and Huffman 1996). Most documented gray wolf sightings that have occurred within North Dakota are believed to be young males seeking to establish territory (Hagen et al. 2005). The Turtle Mountains region in north-central North Dakota provides marginal habitat that may be able to support a very small population of wolves. The closest known pack of wolves is the Minnesota population located approximately 17.4 miles from the northeast corner of North Dakota.

The gray wolf uses a variety of habitats that support a large prey base, including montane and low-elevation forests, grasslands, and desert scrub (USFWS 2010b). Due to a lack of forested habitat and distance from Minnesota and Manitoba populations, as well as the troubled relationship between humans and wolves and their vulnerability to being shot in open habitats (Licht and Huffman 1996), the re-establishment of gray wolf populations in North Dakota is unlikely. Additionally, habitat fragmentation, in particular road construction as a result of oil and gas development, may further act as a barrier against wolf recolonization in western North Dakota. Therefore, the Proposed Action would have **no effect** on the gray wolf.

**Whooping Crane (*Grus americana*)**

**Affect Determination:** May Affect, Is Not Likely to Adversely Affect

The whooping crane was listed as endangered in 1970 in the United States by the USFWS, and in 1978 in Canada. Historically, population declines were caused by shooting and destruction of nesting habitat in the prairies from agricultural development. Current threats to the species includes habitat destruction, especially suitable wetland habitats that support breeding and nesting, as well as feeding and roosting during their fall and spring migration (Canadian Wildlife Service and U.S. Fish and Wildlife Service 2007).

The July 2010 total wild population was estimated at 383 (USFWS 2010c). There is only one self-sustaining wild population, the Aransas-Wood Buffalo National Park population, which nests in Wood Buffalo National Park and adjacent areas in Canada, where approximately 83% of the wild nesting sites occur (Canadian Wildlife Service and U.S. Fish and Wildlife Service 2007; USFWS 2010c). Dunn and McKenzie Counties, including the project area, are within the primary migratory flyway of whooping cranes.

Whooping cranes probe the soil subsurface with their bills for foods on the soil or vegetation substrate (Canadian Wildlife Service and U.S. Fish and Wildlife Service 2007). Whooping cranes are omnivores and foods typically include agricultural grains, as well as insects, frogs, rodents, small birds, minnows, berries, and plant tubers. The largest amount of time during migration is spent feeding in harvested grain fields (Canadian Wildlife Service and U.S. Fish and Wildlife Service 2007). Studies indicate that whooping cranes use a variety of habitats during migration, in addition to cultivated croplands, and generally roost in small palustrine (marshy) wetlands within 1 kilometer of suitable feeding areas (Howe 1987, 1989). Whooping cranes have been recorded in riverine habitats during their migration, with eight sightings along the Missouri River in North Dakota (Canadian Wildlife Service and U.S. Fish and Wildlife Service 2007:18). In these cases, they roost on submerged sandbars in wide, unobstructed channels that are isolated from human disturbance (Armbruster 1990).

Suitable whooping crane foraging habitat was observed near the project areas. WPX would cease all construction activities and notify the Bureau of Indian Affairs and USFWS of a sighting, should a whooping crane be spotted within 1 mile of the project area. As a result, the Proposed Action **may affect, but is not likely to adversely affect** the endangered whooping crane.

**Piping Plover (*Charadrius melodus*)**

**Affect Determination:** May Affect, Is Not Likely to Adversely Affect

The piping plover is a small shorebird which breeds only in three geographic regions of North America: the Atlantic Coast, the Northern Great Plains, and the Great Lakes. Piping plover populations were federally listed as threatened and endangered in 1985, with the Northern Great Plains and Atlantic Coast populations listed as threatened, and the Great Lakes population listed as endangered (USFWS 1985a).

Plovers in the Great Plains make their nests on open, sparsely vegetated sand or gravel beaches adjacent to alkali wetlands, and on beaches, sand bars, and dredged material islands of major river systems (USFWS 2002, 2010d). The shorelines of lakes of the Missouri River

constitute significant nesting areas for the bird. Piping plovers nest on the ground, making shallow scrapes in the sand, which they line with small pebbles or rocks (USFWS 1988b). Anthropogenic alterations of the landscape along rivers and lakes where piping plover nest have increased the number and type of predators, subsequently decreasing nest success and chick survival (USFWS 2002, 2010d). The birds fly south by mid to late August to areas along the Texas coast and Mexico (USFWS 2002). The Northern Great Plains population has continued to decline despite federal listing, with population estimates of 1,500 breeding pairs in 1985 reduced to fewer than 1,100 in 1990. Low survival of adult birds has been identified as a factor (Root et al. 1992). Current conservation strategies include identification and preservation of known nesting sites, public education, and limiting or preventing shoreline disturbances near nests and hatched chicks (USFWS 1988b, 2010d).

Suitable shoreline habitat for breeding and nesting plovers does not occur in the specific project areas, however, Lake Sakakawea is a minimum of approximately 3.6 river miles and 3.0 straight line miles away from the proposed project areas. Migrating individuals may visit the project areas during their migration; however, it is unlikely that they would visit the upland habitat. Therefore, the Proposed Action **may affect, but is not likely to adversely affect** piping plovers.

#### **Designated Critical Habitat of Piping Plover**

**Affect Determination:** May Affect, Is Not Likely to Adversely Affect

The USFWS has designated critical habitat for the Great Lakes and Northern Great Plains populations of piping plover (USFWS 2002). Designated Critical habitat for the piping plover includes 183,422 acres and 1,207.5 river miles of habitat, including areas near the proposed project location, along the shoreline of Lake Sakakawea in Mountrail County, North Dakota (USFWS 2002).

It is unlikely that the Proposed Action would modify, alter, disturb, or affect the shoreline of Lake Sakakawea. Therefore, the Proposed Action **may affect, but is not likely to adversely affect** designated critical habitat of the piping plover.

#### **Interior Least Tern (*Sterna antillarum*)**

**Affect Determination:** May Affect, Is Not Likely to Adversely Affect

The population of the interior least tern is listed as endangered by the USFWS (1985b). This bird is the smallest member of the gull and tern family, measuring approximately 9 inches in length. Terns remain near flowing water, where they feed by hovering over and diving into standing or flowing water to catch small fish (USFWS 2010e).

The population of interior least terns breeds in isolated areas along the Missouri, Mississippi, Ohio, Red, and Rio Grande river systems, where they nest in small colonies. From late April to August, terns nest in a shallow hole scraped in an open sandy area, gravel patch, or exposed flat and bare sandbars along rivers, sand and gravel pits, or lake and reservoir shorelines. The adults continue to care for chicks after they hatch. Least terns in North Dakota will often be found sharing sandbars with the piping plover, a threatened species (USFWS 2010e).

Census data indicate over 8,000 interior least terns in the population. In North Dakota, the least tern is found mainly on the Missouri River from Garrison Dam south to Lake Oahe, and on the Missouri and Yellowstone Rivers upstream of Lake Sakakawea (USFWS 1990a, 2010e). Approximately 100 pairs breed in North Dakota (USFWS 2010e). Details of their migration are not known, but their winter range is reported to include the Gulf of Mexico and Caribbean Islands (USFWS 1990a, 2010e).

Loss of suitable breeding and nesting habitat for terns has resulted from dam construction and river channelization on major rivers throughout the Mississippi, Missouri, and Rio Grande river systems. River and reservoir changes have led to reduced sandbar formation and other shoreline habitats for breeding, resulting in population declines. In addition, other human shoreline disturbances affect the species (USFWS 1990a). Critical habitat has not been designated for the species (USFWS 2010e).

Current conservation strategies include identification and avoidance of known nesting areas, public education, and limiting or preventing shoreline disturbances near nests and hatched chicks (USFWS 2010e).

While terns could potentially traverse the project area as they make their way back towards the lake, it is unlikely that terns would visit the upland habitats present in the project area. Therefore, the Proposed Action **may affect, but is not likely to adversely affect** endangered least terns.

#### **Pallid Sturgeon (*Scaphirhynchus albus*)**

##### **Affect Determination: May Affect, Is Not Likely to Adversely Affect**

The pallid sturgeon was listed as Endangered in 1990 in the United States by the USFWS (1990b). The primary factor leading to the decline of this species is the alteration of habitat through river channelization, creation of impoundments, and alteration of flow regimes (USFWS 1990b). These alterations within the Missouri River have blocked movements to spawning, feeding, and rearing areas, destroyed spawning habitat, altered flow conditions which can delay spawning cues, and reduced food sources by lowering productivity (USFWS 2007a). The fundamental elements of pallid sturgeon habitat are defined as the bottom of swift waters of large, turbid, free-flowing rivers with braided channels, dynamic flow patterns, flooding of terrestrial habitats, and extensive microhabitat diversity (USFWS 1990b).

The pallid sturgeon population which is found near the project area occurs from the Missouri River below Fort Peck Dam to the headwaters of Lake Sakakawea and the lower Yellowstone River up the confluence of the Tongue River, Montana (USFWS 2007a). This population consists of approximately 136 wild adult pallid sturgeon (USFWS 2007a). Hatchery reared sturgeon have also been stocked since 1998. The pallid sturgeon has been found to utilize the 25 kilometers of riverine habitat that would be inundated by Lake Sakakawea at full pool (Bramblett 1996 per USFWS 2007a). Larval pallid sturgeons have also been found to drift into Lake Sakakawea. While the majority of pallid sturgeons are found in the headwaters of Lake Sakakawea, North Dakota Game and Fish have caught and released pallid sturgeon in nets set in 80 to 90 feet of water between the New Town and Van Hook area. Based on this

information, pallid sturgeon could be found throughout Lake Sakakawea (personal communication, email from Steve Krentz, Pallid Sturgeon Project Lead, U.S. Fish and Wildlife Service, to Mike Cook, Aquatic Ecologist, SWCA Environmental Consultants, September 3, 2010).

Suitable habitat for pallid sturgeon does not occur in the project area, and Lake Sakakawea is a minimum of 3.6 river miles away from the proposed project locations. Potential pollution and sedimentation occurring within the project areas are concerns for downstream populations of endangered pallid sturgeon. Activities associated with the construction, production, or reclamation of the proposed project areas are not anticipated to adversely affect water quality and subsequently the pallid sturgeon. Therefore, the Proposed Action **may affect, but is not likely to adversely affect** pallid sturgeon.

**Dakota Skipper (*Hesperia dacotae*)**

**Affect Determination:** May Affect, Is Not Likely to Adversely Affect

The Dakota skipper is a small butterfly with a 1-inch wingspan and is found primarily in undisturbed native tall grass and upland dry Northern mixed grass prairie areas with a high diversity of wildflowers and grasses (Committee on the Status of Endangered Wildlife in Canada 2003). The Dakota skipper appears to require a range of precipitation-evaporation ratios between 60 and 105 and a soil pH between 7.2 and 7.9 (McCabe 1981). Larvae feed on grasses, favoring little bluestem. Adults commonly feed on nectar of flowering native forbs such as harebell (*Campanula rotundifolia*), wood lily (*Lilium philadelphicum*), and purple coneflower (*Echinacea angustifolia*). The species is threatened by conversion of native prairie to cultivated agriculture or shrublands, over-grazing, invasive species, gravel mining, and inbreeding (USFWS 2005). Suitable habitat does exist within the proposed project areas; therefore, the Proposed Action **may affect, but is not likely to adversely affect** this species. The use of best management practices and conservation guidelines (USFWS 2007b) during construction and operation and immediate reclamation of short-term disturbance should decrease direct, indirect, and cumulative impacts to this species.

**Sprague's Pipit (*Anthus spragueii*)**

**Affect Determination:** May Affect, Is Not Likely to Adversely Affect

The Sprague's pipit is a small passerine bird that is native to the North American grasslands. It is a ground nester that breeds and winters on open grasslands and feeds mostly on insects and spiders and some seeds. The Sprague's pipit is closely tied with native prairie habitat and breeds in the north-central United States in Minnesota, Montana, North Dakota, and South Dakota as well as south-central Canada (USFWS 2010f). Wintering occurs in the southern states of Arizona, Texas, Oklahoma, Arkansas, Mississippi, Louisiana, and New Mexico. Sprague's pipits are not known to occur within the project areas; however, suitable habitat does occur. The Proposed Action **may affect, but is not likely to adversely affect** this species. The use of best management practices and conservation guidelines (USFWS 2007b) during construction and operation and immediate reclamation of short-term disturbance should decrease direct, indirect, and cumulative impacts to this species.

**MIGRATORY BIRD TREATY ACT / THE BALD AND GOLDEN EAGLE  
PROTECTION ACT**

**Bald Eagle (*Haliaeetus leucocephalus*)**

**Status:** Delisted in 2007; protected under the Migratory Bird Treaty Act (MBTA) and Bald and Golden Eagle Protection Act (BGEPA)

**Effects of Project:** No adverse effects anticipated

Suitable nesting or foraging habitat for bald eagles includes old growth trees relatively close (usually less than 1.24 miles [Hagen et al. 2005]) to perennial water bodies. The specific project areas do not contain old growth trees and are located at the closest approximately 2.95 straight line miles from Lake Sakakawea. No suitable nesting or foraging habitat was observed within 0.5 mile line-of-sight of the project areas. Therefore, no adverse effects are anticipated. However, the possibility of transient, flying bald eagle individuals traversing the project area does exist.

**Golden Eagle (*Aquila chrysaetos*)**

**Status:** Not Listed; protected under the MBTA and BGEPA

**Effects of Project:** No adverse effects anticipated

No eagles or nests were observed during the field surveys; however, golden eagles may occur within or near the project areas. The closest known golden eagle nests occur approximately 3.65 miles northwest of the proposed Charles Packineau #17H well pad and 4.70 miles southwest of the proposed Samuel Packineau #17H well pad. The golden eagle prefers habitat characterized by open prairie, plains, and forested areas. Usually, golden eagles can be found in proximity to badland cliffs which provide suitable nesting habitat. However, no indication of golden eagle presence, including nests, was observed within or near the project area during the field survey. Therefore, the Proposed Action is unlikely to cause any adverse effects to golden eagles.

**References Cited**

- Armbruster, M.J. 1990. Characterization of habitat used by whooping cranes during migration. *Biological Rept.* 90(4):1-16.
- Bramblett, R.G. 1996. Habitats and movements of pallid and shovelnose sturgeon in the Yellowstone and Missouri Rivers, Montana and North Dakota. Doctoral dissertation. Montana State University, Bozeman.
- Canadian Wildlife Service and U.S. Fish and Wildlife Service. 2007. International recovery plan for the whooping crane. Ottawa: Recovery of Nationally Endangered Wildlife (RENEW), and U.S. Fish and Wildlife Service, Albuquerque, New Mexico.
- Committee on the Status of Endangered Wildlife in Canada. 2003. COSEWIC Assessment and Status Report on the Dakota Skipper *Hesperia dacotae* in Canada. Ottawa: Committee on the Status of Endangered Wildlife in Canada.
- Hagen, S.K., P.T. Isakson, and S.R. Dyke. 2005. North Dakota Comprehensive Wildlife Conservation Strategy. North Dakota Game and Fish Department. Bismarck, ND.

- Howe, M.A. 1987. Habitat use by migrating whooping cranes in the Aransas-Wood Buffalo corridor. Pages 303–311, in J. C. Lewis and J. W. Ziewitz, eds. Proc. 1985 Crane Workshop. Platte River Whooping Crane Habitat Maintenance Trust and USFWS, Grand Island, Nebraska.
- . 1989. Migration of Radio-Marked Whooping Cranes from the Aransas-Wood Buffalo Population: Patterns of Habitat Use, Behavior, and Survival. USFWS Technical Report.
- Kotliar, N.B., B.W. Baker, A.D. Whicker, and G. Plumb. 1999. A critical review of assumptions about the prairie dog as a keystone species. *Environmental Management* 24(2):177–192.
- Licht, D.S., and S.H. Fritts. 1994. Gray wolf (*Canis lupus*) occurrences in the Dakotas. *American Midland Naturalist* 132:74–81.
- Licht, D.S., and L.E. Huffman. 1996. Gray wolf status in North Dakota. *The Prairie Naturalist* 28(4):169–174.
- McCabe, T.L. 1981. The Dakota skipper (*Hesperia dacotae*) (Skinner): Range and biology, with special reference to North Dakota. *Journal of the Lepidopterists' Society* 35(3):179–193.
- Root, B.G., M.R. Ryan, and P.M. Mayer. 1992. Piping plover survival in the Great Plains. *Journal of Field Ornithology* 63(1):10–15.
- U.S. Fish and Wildlife Service (USFWS). 1978. Reclassification of the gray wolf in the United States and Mexico, with determination of critical habitat in Michigan and Minnesota. *Federal Register* 43(47):9607–9615.
- . 1985a. Endangered and threatened wildlife and plants: Determination of endangered and threatened status for the Piping Plover. *Federal Register* 50(238):50726–50734.
- . 1985b. Interior population of the least tern. *Federal Register* 50 FR 21784–21792. May 28, 1985.
- . 1988a. Black-footed Ferret Recovery Plan. U.S. Fish and Wildlife Service. Denver, Colorado. 154 pp.
- . 1988b. Great Lakes and Northern Great Plains Piping Plover Recovery Plan. U.S. Fish and Wildlife Service, Twin Cities, MN. 160 pp.
- . 1989. Black-footed Ferret Survey Guidelines for Compliance with the Endangered Species Act. Denver and Albuquerque: U.S. Fish and Wildlife Service.
- . 1990a. Interior Population of the Least Tern Recovery Plan. U.S. Fish and Wildlife Service, Twin Cities, MN. 160 pp.

- . 1990b. Endangered and threatened wildlife and plants; Determination of endangered status for the pallid sturgeon. Federal Register 55(173):36641–36647.
- . 2002. Designation of Critical Habitat for the Northern Great Plains Breeding Population of the Piping Plover; Final Rule. Federal Register. September 11, 2002 (Volume 67, Number 176), Rules and Regulations, pp. 57637–57717.
- . 2005. Endangered and Threatened Wildlife and Plants; Review of Native Species that are Candidates or Proposed for Listing as Endangered or Threatened; Annual Notice of Findings on Resubmitted Petitions; Annual Description of Progress on Listing Actions; Proposed Rule. Federal Register 70(90):24870–24934.
- . 2007a. Pallid sturgeon (*Scaphirhynchus albus*) 5-year review summary and evaluation. U.S. Fish and Wildlife Service, Pallid Sturgeon Recovery Coordinator. Billings, Montana.
- . 2007b. Dakota skipper conservation guidelines *Hesperia dacotae* (Skinner) (Lepidoptera: Hesperiiidae). U.S. Fish and Wildlife Service, Twin Cities Field Office. Available online at <http://www.fws.gov/midwest/endangered/insects/dask-cons-guid2007.pdf>. Accessed September 3, 2010.
- . 2010a. Black-footed ferret. Available online at <http://ecos.fws.gov/speciesProfile/profile/speciesProfile.action?sPCODE=A004>. Accessed September 7, 2010.
- . 2010b. Gray wolf. Available online at <http://ecos.fws.gov/speciesProfile/profile/speciesProfile.action?sPCODE=A00D>. Accessed September 7, 2010.
- . 2010c. Whooping crane. Available online at <http://ecos.fws.gov/speciesProfile/profile/speciesProfile.action?sPCODE=B003>. Accessed September 2, 2010.
- . 2010d. Piping plover. Available online at <http://www.fws.gov/mountain-prairie/species/birds/pipingplover>. Accessed September 7, 2010.
- . 2010e. Least tern (interior population). Available online at <http://www.fws.gov/southwest/es/oklahoma/lestern.htm>. Accessed September 7, 2010.
- . 2010f. Sprague’s pipit. Available online at <http://www.fws.gov/mountain-prairie/species/birds/spraguespipit/index.html>. Accessed December 28, 2010.

**APPENDIX D**  
**Consultation Letter to THPO**

*Three Proposed Bakken/Three Forks Developmental Oil and Gas Wells on Two Proposed Well Pads:  
Charles Packineau #17H and Samuel Packineau #17H, WPX Energy Williston, LLC (October 2012)*

---



IN REPLY REFER TO:  
DESCRM  
MC-208

United States Department of the Interior

BUREAU OF INDIAN AFFAIRS  
Great Plains Regional Office  
115 Fourth Avenue S.E., Suite 400  
Aberdeen, South Dakota 57401

JUN 27 2012

Elgin Crows Breast, THPO  
Mandan, Hidatsa and Arikara Nation  
404 Frontage Road  
New Town, North Dakota 58763

Dear Mr. Crows Breast:

We have considered the potential effects on cultural resources of four oil well pad projects in Dunn and McKenzie Counties, North Dakota. Approximately 204.32 acres were intensively inventoried using a pedestrian methodology. Potential surface disturbances are not expected to exceed the areas depicted in the enclosed reports. No historic properties were located that appear to possess the quality of integrity and meet at least one of the criteria (36 CFR 60.4) for inclusion on the National Register of Historic Places. No properties were located that appear to qualify for protection under the American Indian Religious Freedom Act (42 USC 1996).

As the surface management agency, and as provided for in 36 CFR 800.5, we have therefore reached a determination of **no historic properties affected** for these undertakings. Catalogued as **BIA Case Number AAO-2092/FB/12**, the proposed undertakings, locations, and project dimensions are described in the following reports:

Herson, Chandler S.

- (2012a) A Class I and Class III Cultural Resource Inventory of the Charles Packineau #17H Well Pad and Utility Corridor, Fort Berthold Indian Reservation, McKenzie County, North Dakota. SWCA Environmental Consultants for WPX Energy Williston, LLC, Tulsa, OK.
- (2012b) A Class I and Class III Cultural Resource Inventory of the Minot Grady #26-35H Well Pad and Utility Corridor, Fort Berthold Indian Reservation, McKenzie County, North Dakota. SWCA Environmental Consultants for WPX Energy Williston, LLC, Tulsa, OK.
- (2012c) A Class I and Class III Cultural Resource Inventory of the Birdsbill #14-16H Well Pad Expansion, Fort Berthold Indian Reservation, Dunn County, North Dakota. SWCA Environmental Consultants for WPX Energy Williston, LLC, Tulsa, OK.

Reinhart, Damien S.

- (2012) A Class I and Class III Cultural Resource Inventory of the Rachel Wolf #27H Well Pad and Utility Corridor, Fort Berthold Indian Reservation, McKenzie County, North Dakota. SWCA Environmental Consultants for WPX Energy Williston, LLC, Tulsa, OK.

If your office concurs with this determination, consultation will be completed under the National Historic Preservation Act and its implementing regulations. We will adhere to the Standard Conditions of Compliance.

Three Proposed Bakken/Three Forks Developmental Oil and Gas Wells on Two Proposed Well Pads:  
Charles Packineau #17H and Samuel Packineau #17H, WPX Energy Williston, LLC (October 2012)

Page 2

If you have any questions, please contact Dr. Carson N. Murdy, Regional Archaeologist,  
at (605) 226-7656.

Sincerely,



Acting

Regional Director

Enclosures

cc: Chairman, Three Affiliated Tribes  
Superintendent, Fort Berthold Agency

Three Proposed Bakken/Three Forks Developmental Oil and Gas Wells on Two Proposed Well Pads:  
Charles Packineau #17H and Samuel Packineau #17H, WPX Energy Williston, LLC (October 2012)



IN REPLY REFER TO:  
DESCRM  
MC-208

United States Department of the Interior

BUREAU OF INDIAN AFFAIRS  
Great Plains Regional Office  
115 Fourth Avenue S.E., Suite 400  
Aberdeen, South Dakota 57401

AUG 02 2012

Elgin Crows Breast, THPO  
Mandan, Hidatsa and Arikara Nation  
404 Frontage Road  
New Town, North Dakota 58763

Dear Mr. Crows Breast:

We have considered the potential effects on cultural resources of an oil well pad, utility corridor and gathering line in Dunn County, North Dakota. Approximately 37.9 acres were intensively inventoried using a pedestrian methodology. Potential surface disturbances are not expected to exceed the area depicted in the enclosed report. One archaeological site (32DU87) was revisited that may possess the quality of integrity and meet at least one of the criteria (36 C.F.R. § 60.4) for inclusion on the National Register of Historic Places, in spite of previous disturbances. No properties were located that appear to qualify for protection under the American Indian Religious Freedom Act (42 U.S.C. § 1996 [1994]).

As the surface management agency, and as provided for in 36 C.F.R. § 800.5 (2005), we have therefore reached a determination of **no historic properties affected** for this undertaking, as the archaeological site will be avoided. Catalogued as **BIA Case Number AAO-3021/FB/12**, the proposed undertaking, location, and project dimensions are described in the following report:

Herson, Chandler S.

(2012) A Class I and Class III Cultural Resource Inventory of the Samuel Packineau #17H Well Pad, Utility Corridor and Gathering Pipeline, Fort Berthold Indian Reservation, Dunn County, North Dakota. SWCA Environmental Consultants for WPX Energy Williston, LLC, Tulsa, OK.

If your office concurs with this determination, consultation will be completed under the National Historic Preservation Act and its implementing regulations. We will adhere to the Standard Conditions of Compliance.

If you have any questions, please contact Dr. Carson N. Murdy, Regional Archaeologist, at (605) 226-7656.

Sincerely,

ACTING Regional Director

Enclosure

cc: Chairman, Three Affiliated Tribes  
Superintendent, Fort Berthold Agency

**APPENDIX E**

**U.S. Fish and Wildlife Service Informal Section 7 Consultation and  
Concurrence Letters**

*Three Proposed Bakken/Three Forks Developmental Oil and Gas Wells on Two Proposed Well Pads:  
Charles Packineau #17H and Samuel Packineau #17H, WPX Energy Williston, LLC (October 2012)*

---



Bismarck Office  
116 N. 4<sup>th</sup> Street, Suite 200  
Bismarck, ND 58501  
701.258.6622  
www.swca.com

June 04, 2012

Jeffrey K. Towner  
U.S. Fish and Wildlife Service  
3425 Miriam Avenue  
Bismarck, ND 58501

**RE: Request for Concurrence Letter**

Dear Mr. Towner,

The Bureau of Indian Affairs (BIA) is preparing an environmental assessment (EA) under the National Environmental Policy Act (NEPA), in cooperation with the Bureau of Land Management (BLM), the latter of which regulates the approval process associated with the drilling and subsequent extraction of minerals held in trust by the BIA. The Proposed Action includes approval by the BIA for the construction, drilling, completion, and production of one developmental oil and gas well pad, access road, and the associated gathering pipelines and electric and fiber optic utility lines.

WPX Energy Williston, LLC (WPX) proposes to develop one dual well pad location (referred to as the Charles Packineau #17HA/Charles Packineau #17HB) and one single well pad location (the Samuel Packineau #17H) on the Fort Berthold Indian Reservation (Reservation). The proposed well pad surface locations are discussed in Table 1 and illustrated in Figures 1 through 3.

The associated facilities would include access roads, gathering pipelines, electric and fiber optic utility lines, production facilities (production tanks), and equipment storage facilities. In general, all utilities, gathering pipelines, and access roads would be built at the same time as the well pad construction. Oil would be stored on location in tank batteries, and then transferred via pipeline to a processing plant or sales point. Gas and produced water pipelines would be constructed along access roads; gas would be transferred to a future-existing market and produced water would be transferred to an approved disposal well.

Construction of the proposed access roads would utilize a 130-foot-wide purchased right-of-way (ROW) that would contain the access road, underground electric and fiber optic lines, and gathering pipelines. Existing highways and arterial roads would provide the main access to the project area and WPX would use existing roads and previous disturbances to the greatest extent practicable. Approval of the Proposed Action would result in the construction of approximately 0.21 mile of new or improved roads to access the proposed well pads, resulting in approximately 3.31 acres of disturbance, plus approximately 6.89 acres of disturbance for the construction of the proposed well pads (Table 1).

Three Proposed Bakken/Three Forks Developmental Oil and Gas Wells on Two Proposed Well Pads:  
Charles Packineau #17H and Samuel Packineau #17H, WPX Energy Williston, LLC (October 2012)

Mr. Towner  
July 20, 2012  
Page 2

**Table 1. Proposed Well Locations and Biological Observations for Project Areas.**

Proposed Well Pad Name	Area of Disturbance and Location	Biological Observations
Charles Packineau #17HA/Charles Packineau #17HB	3.63-acre well pad 0.09-mile, 1.40-acre access road NW¼ NW¼ of Section 17, Township (T) 149 N (North), Range (R) 94 West (W), McKenzie County, North Dakota	Habitat: Northern mixed grass prairie. Vegetation observed: prairie sagewort ( <i>Artemisia frigida</i> ), western snowberry ( <i>Symphoricarpos occidentalis</i> ), common yarrow ( <i>Achillea millefolium</i> ), plains milkvech ( <i>Astragalus adsurgens</i> ), and wild prairie rose ( <i>Rosa arkansana</i> ). Wildlife observations: No raptors or nests, or threatened and endangered species observed. However, suitable habitat for Dakota skipper ( <i>Hesperia dactotae</i> ), gray wolf ( <i>Canis lupus</i> ), Sprague's pipit ( <i>Anthus spragueii</i> ), and whooping crane ( <i>Grus americana</i> ) was observed. The nearest known golden eagle ( <i>Aquila chrysaetos</i> ) nest is approximately 3.65 miles northwest of the proposed well pad.
Samuel Packineau #17H	3.26-acre well pad 0.12-mile, 1.91-acre access road NW¼ NW¼ of Section 17, T149N, R93W, Dunn County, North Dakota	Habitat: Northern mixed grass prairie. Vegetation observed: little bluestem ( <i>Schizachyrum scoparium</i> ), big bluestem ( <i>Andropogon gerardii</i> ), prairie coneflower ( <i>Ratibida columnifera</i> ), Kentucky bluegrass ( <i>Poa pratensis</i> ), smooth bromo ( <i>Bromus inermis</i> ), wild prairie rose, and stiff goldenrod ( <i>Solidago rigida</i> ). Wildlife observations: No raptors or nests, or threatened and endangered species observed. However, suitable habitat for Dakota skipper, gray wolf, Sprague's pipit, and whooping crane was observed. The nearest known golden eagle nest is approximately 4.58 miles southwest of the proposed well pad.

*Three Proposed Bakken/Three Forks Developmental Oil and Gas Wells on Two Proposed Well Pads:  
Charles Packineau #17H and Samuel Packineau #17H, WPX Energy Williston, LLC (October 2012)*

Mr. Towner  
July 20, 2012  
Page 3

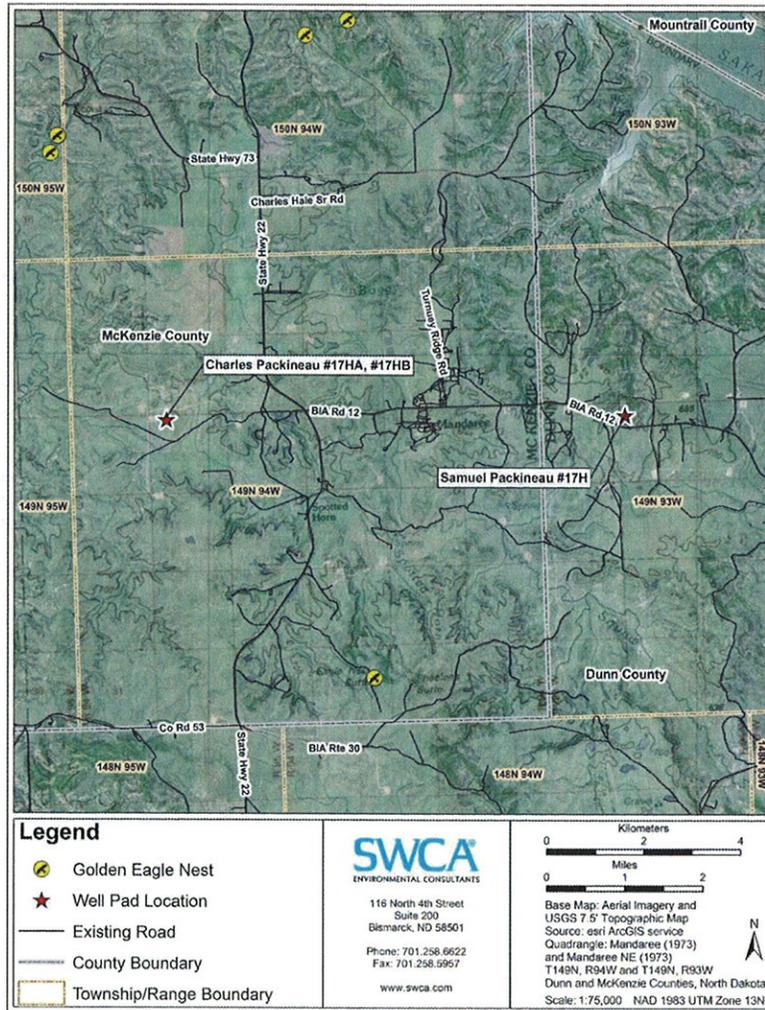


Figure 1. Proposed project overview map.

*Three Proposed Bakken/Three Forks Developmental Oil and Gas Wells on Two Proposed Well Pads:  
Charles Packineau #17H and Samuel Packineau #17H, WPX Energy Williston, LLC (October 2012)*

Mr. Towner  
July 20, 2012  
Page 4

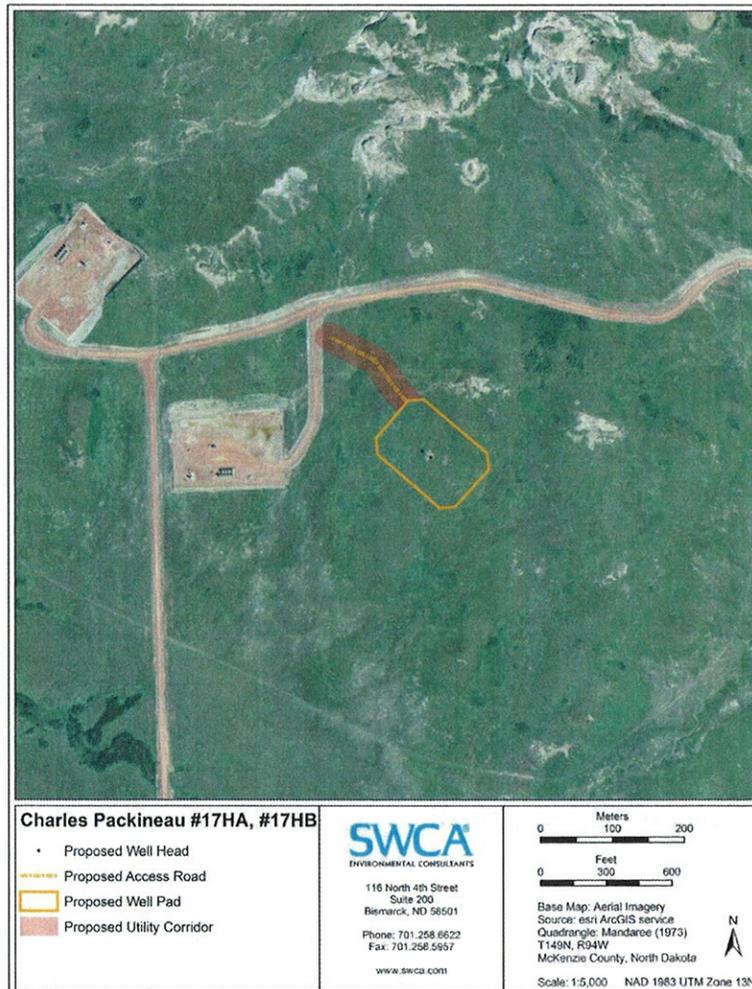


Figure 2. Proposed Charles Packineau #17HA/Charles Packineau #17HB dual well pad and access road/utility corridor location.

*Three Proposed Bakken/Three Forks Developmental Oil and Gas Wells on Two Proposed Well Pads:  
Charles Packineau #17H and Samuel Packineau #17H, WPX Energy Williston, LLC (October 2012)*

Mr. Towner  
July 20, 2012  
Page 5

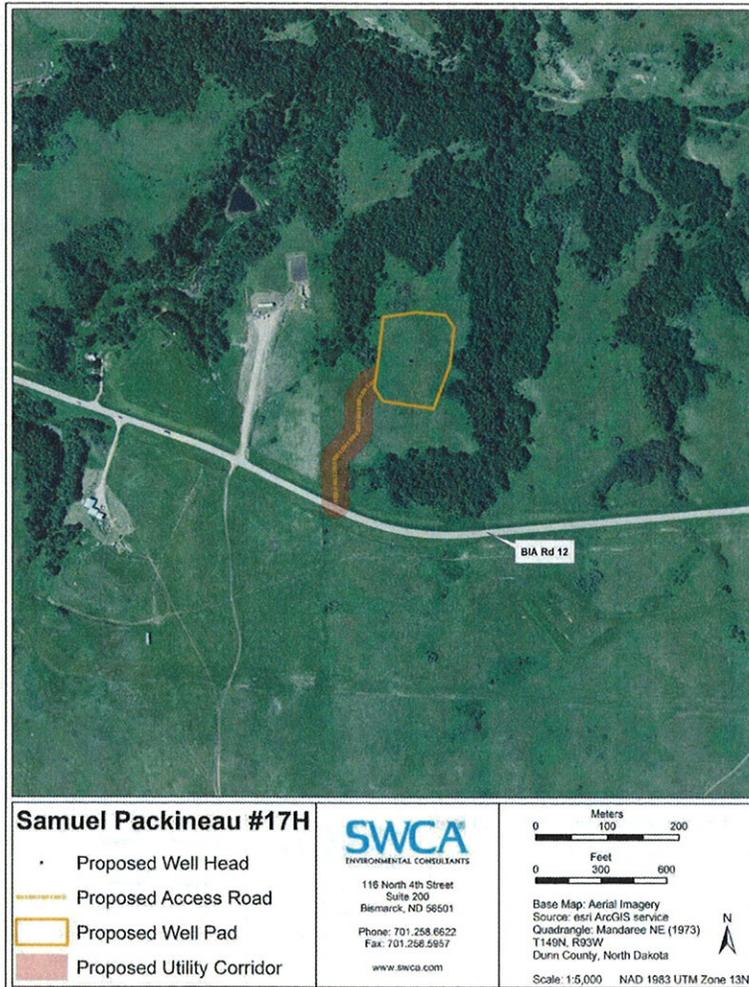


Figure 3. Proposed Samuel Packineau #17H well pad and access road/utility corridor location.

Mr. Towner  
July 20, 2012  
Page 6

#### **Wildlife and Habitat Observations**

SWCA Environmental Consultants (SWCA) biologists conducted natural resource surveys for noxious weeds, wetlands/waterbodies, threatened and endangered species habitat, migratory birds and active nests, and bald and golden eagles and their nests on May 17 and 18, 2012. During the field surveys, the habitat type was identified as northern wheatgrass – green needlegrass plains which includes wetlands, native grassland, and grass-shrub habitats with riparian and floodplain forests along major drainages.

No raptors, nests, or threatened and endangered species were observed during the surveys. However, habitat that may be suitable for Dakota skipper (*Hesperia dacotae*), gray wolf (*Canis lupus*), Sprague's pipit (*Anthus spragueii*), and whooping crane (*Grus americana*) was observed within the project area. The nearest known golden eagle (*Aquila chrysaetos*) nests are approximately 3.65 miles northwest of the proposed Charles Packineau #17HA/Charles Packineau #17HB well pad and 4.58 miles southwest of the proposed Samuel Packineau #17H well pad (see Figure 1).

#### **Project Area Hydrology**

The Charles Packineau #17HA/Charles Packineau #17HB project area is located within the Upper Bear Den Creek (Hydrologic Unit Code [HUC] 101101012001) subwatershed; the Bear Den Creek (HUC 1011010120) watershed; and Lake Sakakawea (HUC 10110101) drainage basin. The distance from Lake Sakakawea to the Charles Packineau #17HA/Charles Packineau #17HB project area is approximately 16.03 river miles. The Samuel Packineau #17H project area is located within the Boggy Creek (HUC 101101012101) subwatershed; the Independence Point (HUC 1011010121) watershed; and Lake Sakakawea (HUC 10110101) drainage basin. The distance from Lake Sakakawea to the Samuel Packineau #17H project area is approximately 3.43 river miles. Figure 4 illustrates the surface water runoff direction from the proposed well pads. SWCA identified no wetlands within the survey boundary of the project areas. The nearest wetland identified on the National Wetlands Inventory map of the project area is a palustrine emergent (PEM) wetland located approximately 0.14 straight-line-mile northwest of the Samuel Packineau #17H well pad.

Best management practices (BMPs) would be implemented for all ground-disturbing activities, as required by the Clean Water Act. With the implementation of all the provisions of the Clean Water Act National Pollutant Discharge Elimination System, including federal requirements for implementation of adequate Spill Prevention, Control and Countermeasures during drilling and construction, no impacts to water resources are anticipated.

*Three Proposed Bakken/Three Forks Developmental Oil and Gas Wells on Two Proposed Well Pads:  
Charles Packineau #17H and Samuel Packineau #17H, WPX Energy Williston, LLC (October 2012)*

Mr. Towner  
July 20, 2012  
Page 7

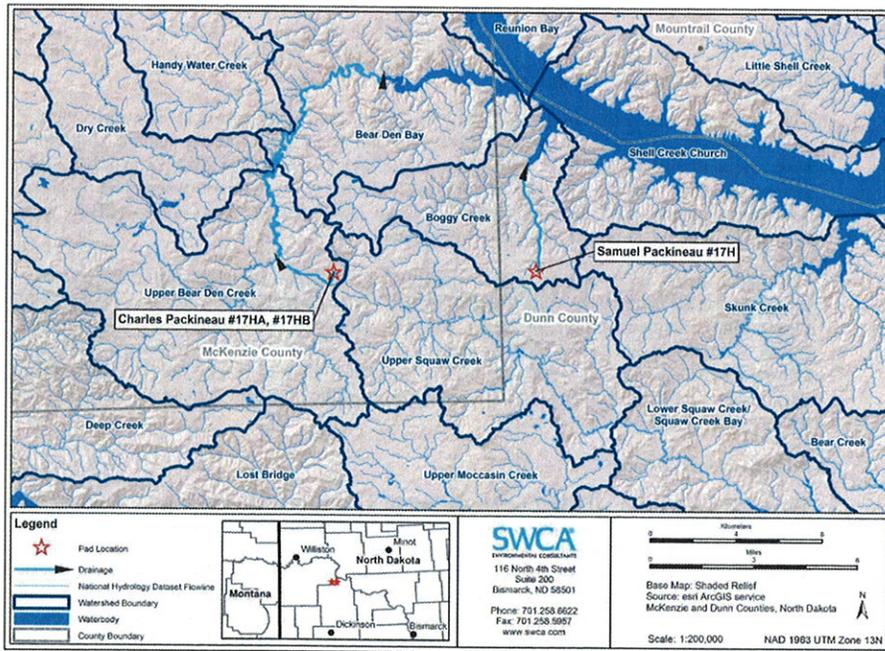


Figure 4. Watersheds and surface runoff.

*Three Proposed Bakken/Three Forks Developmental Oil and Gas Wells on Two Proposed Well Pads:  
Charles Packineau #17H and Samuel Packineau #17H, WPX Energy Williston, LLC (October 2012)*

---

Mr. Towner  
July 20, 2012  
Page 8

**Threatened and Endangered Species Occurrence and Habitat**

Several wildlife species that may exist, or have been known to exist, in McKenzie and Dunn Counties are listed as threatened or endangered under the Endangered Species Act (16 United States Code 1531 et seq.) (ESA). According to the U.S. Fish and Wildlife Service (USFWS), listed species in McKenzie and Dunn Counties, North Dakota, include the gray wolf, black-footed ferret (*Mustela nigripes*), whooping crane, piping plover (*Charadrius melodus*) and its Designated Critical Habitat, interior least tern (*Sterna antillarum*), and pallid sturgeon (*Scaphirhynchus albus*), as well as two federal candidate species, the Dakota skipper and Sprague's pipit. The listed species and their federal status are provided in Table 2. SWCA noted habitat that may be suitable of supporting the Dakota skipper, gray wolf, Sprague's pipit, whooping crane, piper plover, and pallid sturgeon within or near the project area.

**Table 2. Summary of Potential Effects to Threatened and Endangered Species.**

Species	Federal Status	Habitat Suitability or Known Occurrence	Operator-Committed Measures	Effects Determination
Black-footed Ferret ( <i>Mustela nigripes</i> )	Endangered	A black-tailed prairie dog town does exist within the survey area. However, the black-footed ferret is presumed extirpated from North Dakota.	None	No Effect
Gray Wolf ( <i>Canis lupus</i> )	Endangered	Nearest known gray wolf populations exist in Minnesota and Canada. Western North Dakota sightings in the late twentieth century are speculated to be solitary, transient, young adult males seeking to establish territory.	None	No Effect

*Three Proposed Bakken/Three Forks Developmental Oil and Gas Wells on Two Proposed Well Pads:  
Charles Packineau #17H and Samuel Packineau #17H, WPX Energy Williston, LLC (October 2012)*

Mr. Towner  
July 20, 2012  
Page 9

Species	Federal Status	Habitat Suitability or Known Occurrence	Operator-Committed Measures	Effects Determination
Whooping Crane ( <i>Grus americana</i> )	Endangered	Suitable habitat is present within 0.5 mile of the proposed project areas. However, no adverse impact is anticipated as a result of construction activities.	Drilling or construction activity will cease and the Bureau of Indian Affairs and U.S. Fish and Wildlife Service will be notified if whooping cranes are sighted within 1 mile of the project area.  Underground electric and fiber lines will be constructed.  Activities may commence when the birds have left the 1-mile buffer area.	May Affect, Is Not Likely to Adversely Affect
Piping Plover ( <i>Charadrius melochus</i> )	Threatened	The nearest suitable nesting and foraging habitat occurs on the shoreline and islands of Lake Sakakawea, approximately 3.43 river miles and 2.95 straight line miles from the nearest proposed project area.  Piping plover may transition through the project areas.	WPX will use a closed-loop drilling system and will surround the proposed well pads with a 24-inch containment berm. In addition, a metal berm designed to hold 110% of daily production will surround the tank battery to prevent hazardous runoff or spills.	May Affect, Is Not Likely to Adversely Affect
Designated Critical Habitat for Piping Plover	Designated Critical Habitat	Critical Habitat occurs within the watershed of the project area, on the shoreline and islands of Lake Sakakawea, approximately 3.43 river miles from the nearest proposed well pad and access road.	See Piping Plover protection measures.	May Affect, Is Not Likely to Adversely Affect

*Three Proposed Bakken/Three Forks Developmental Oil and Gas Wells on Two Proposed Well Pads:  
Charles Packineau #17H and Samuel Packineau #17H, WPX Energy Williston, LLC (October 2012)*

Mr. Towner  
July 20, 2012  
Page 10

Species	Federal Status	Habitat Suitability or Known Occurrence	Operator-Committed Measures	Effects Determination
Interior Least Tern ( <i>Sterna antillarum</i> )	Endangered	The nearest suitable nesting and foraging habitat occurs on the shoreline and islands of Lake Sakakawea, approximately 3.43 river miles and 2.95 straight line miles from the proposed project areas.  Migrating or foraging interior least terns may transition through the project areas.	See Piping Plover protection measures.	May Affect, Is Not Likely to Adversely Affect
Pallid Sturgeon ( <i>Scaphirhynchus albus</i> )	Threatened	Lake Sakakawea is approximately 3.43 and 16.03 river miles from the proposed project areas.	WPX will use a closed-loop drilling system and will surround the proposed well pad with a 24-inch containment berm. In addition, a metal berm designed to hold 110% of daily production will surround the tank battery to prevent hazardous runoff or spills.	May Affect, Is Not Likely to Adversely Affect
Dakota Skipper ( <i>Hesperia dacotae</i> )	Candidate	Suitable habitat was noted within the project area. However, no adverse impact is anticipated as a result of construction activities.	The proposed well pads will be reclaimed as soon as possible after their lifespan is complete.  Impacted areas will be returned to pre-construction contours.	May Affect, Is Not Likely to Adversely Affect
Sprague's Pipit ( <i>Anthus spragueii</i> )	Candidate	Suitable habitat was noted within the project area. However, no adverse impact is anticipated as a result of construction activities.	The proposed well pads will be reclaimed as soon as possible after their lifespan is complete.  Impacted areas will be returned to pre-construction contours.	May Affect, Is Not Likely to Adversely Affect

*Three Proposed Bakken/Three Forks Developmental Oil and Gas Wells on Two Proposed Well Pads:  
Charles Packineau #17H and Samuel Packineau #17H, WPX Energy Williston, LLC (October 2012)*

Mr. Townner  
July 20, 2012  
Page 11

Species	Federal Status	Habitat Suitability or Known Occurrence	Operator-Committed Measures	Effects Determination
<b>Other Federally Protected Species</b>				
Bald Eagle ( <i>Haliaeetus leucocephalus</i> )	BGEPA and MBTA	Raptor habitat surveys were conducted.  SWCA observed no suitable nesting or foraging habitat within the project area. However, transient individuals may enter the project area on occasion.	A 0.5-mile line of sight survey was conducted during the initial field survey. No suitable nesting or foraging habitat was observed.	No Adverse Effects Anticipated
Golden Eagle ( <i>Aquila chrysaetos</i> )	BGEPA and MBTA	No eagle nests were observed within 0.5 mile line-of-sight of the project area.  Golden eagles may occasionally visit or forage within or around the project areas.	A 0.5-mile line of sight survey was conducted during the initial field survey.  The closest known golden eagle nest occurrences are approximately 3.65 miles northwest of the proposed Charles Packineau #17HA/ Charles Packineau #17HB well pad and 4.58 miles southwest of the proposed Samuel Packineau #17H well pad.	No Adverse Effects Anticipated

*Three Proposed Bakken/Three Forks Developmental Oil and Gas Wells on Two Proposed Well Pads:  
Charles Packineau #17H and Samuel Packineau #17H, WPX Energy Williston, LLC (October 2012)*

---

Mr. Towner  
July 20, 2012  
Page 12

Species	Federal Status	Habitat Suitability or Known Occurrence	Operator-Committed Measures	Effects Determination
Migratory Birds	MBTA	Suitable habitat for nesting migratory birds occurs in the project areas.	<p>WPX would conduct all construction outside of the migratory bird breeding season (between July 16 and January 31); or, if construction occurs during bird breeding season, WPX would either:</p> <ul style="list-style-type: none"> <li>• mow and maintain vegetation within the project construction area (access roads and well pads), weather permitting, prior to and during the breeding season to deter migratory birds from nesting in the project area until construction is underway; or</li> <li>• conduct an avian survey of the project area no greater than five days before construction begins, and if nests are discovered, notify the Bureau of Indian Affairs and U.S. Fish and Wildlife Service.</li> </ul>	No Adverse Effects Anticipated

BGEPA = Bald and Golden Eagle Protection Act  
MBTA = Migratory Bird Treaty Act

**Potential Effects**

Direct effects of the proposed project on listed species could result from anthropogenic influences including increases in vehicular traffic during drilling and commercial production, as well as indirectly from habitat degradation, sedimentation, or accidental release of drilling fluids or hazardous materials from the drilling, construction, or operation of the wells.

SWCA wildlife biologists have evaluated the status, life history, and potential effects of the proposal on each of the species listed in Table 1. The potential effects of the project on these species is described in detail in Attachment 1, and summarized in Table 1.

Mr. Towner  
July 20, 2012  
Page 13

In addition to the ESA, the Bald and Golden Eagle Protection Act and Migratory Bird Treaty Act protect nesting migratory bird species. With implementation of the protective and other specific measures identified in Table 1, and Owner-Committed Measures discussed in this letter, the Proposed Action is unlikely to adversely affect bald or golden eagles or nesting migratory birds.

**Owner-Committed Best Management Practices, Mitigation, and Safety Measures**

WPX has committed to implementing the following measures for all drilling, construction, and operations on the Reservation, including the Proposed Action.

Construction and Design Measures

- Locate the proposed well pads, access roads, and utility corridors in areas with existing disturbances to the extent possible.
  - Install covers under drip buckets and spigots.
  - Use a closed-loop drilling system in all areas without a pit, unless there is an emergency. Any fluids and cuttings would be transported off-site to be disposed of at an approved facility.
  - Construct berms and install straw wattles on the downslope sides of the proposed well pads.
  - Follow the contour (form and line) of the landscape.
  - Co-locate multiple utility lines in the same trench.
  - Use natural (topography, vegetation) or artificial (berms) features to help screen facilities such as valves and metering stations.
  - Paint facilities a color that would blend with the environment.
  - Contour disturbed areas to approximate the original contours of the landscape.
  - Implement proper storage of chemicals (including secondary containment).
  - Keep sites clean, including containing trash in a portable trash cage. The trash cage would be emptied at a state-approved sanitary landfill.
  - Avoid or minimize topographic alterations, activities on steep slopes, and disturbances within stream channels and floodplains to the extent possible.
  - Keep a watering truck on site and water the access roads as necessary, especially during periods of high winds and/or low precipitation.
  - Avoid construction and vehicle use during wet conditions that could result in excessive rutting.
  - Avoid removal of, or damage to, trees and woody shrubs where possible.
  - Mow the facility or well site instead of clearing vegetation to accommodate vehicles or equipment.
  - Conduct interim reclamation of at least half the disturbed area.
  - Conduct reclamation without delay if a well is determined to be unproductive, or upon completion of commercial production.
-

*Three Proposed Bakken/Three Forks Developmental Oil and Gas Wells on Two Proposed Well Pads:  
Charles Packineau #17H and Samuel Packineau #17H, WPX Energy Williston, LLC (October 2012)*

---

Mr. Towner  
July 20, 2012  
Page 14

- Lay matting and/or conduct hydro seeding on the fill side of the pads.
- Grind trees and other woody material removed from the pads and add to the topsoil.
- Minimize topsoil removal and stockpile stripped topsoil and protect it from erosion until reclamation activities commence.
- During reclamation, redistribute and seed the topsoil on the disturbed areas, and protect and maintain reclaimed areas until the sites are fully stabilized.
- Develop a final reclamation plan that allows disturbed areas to be quickly absorbed into the natural landscape.
- Maintain buffer strips or use other sediment control measures to avoid sediment migration to stream channels as a result of construction activities.
- Implement an erosion control plan.
- Implement approved Stormwater Pollution Prevention Plan and BMPs for the construction of the access roads and proposed well pads to prevent erosion and sedimentation.
- Install appropriately sized culverts or other stable stream crossings for any intermittent stream crossings.
- Design roads and facility sites to minimize visual impacts.
- Use existing roads to the extent possible, upgrading as needed.
- Minimize the size of facility sites and types of roads to reduce surface disturbance.
- Avoid locating ROWs on steep slopes.
- Share any common ROWs whenever possible.
- Plan transportation to reduce vehicle density.
- Post speed limits on roads.
- Conduct snow removal activities in a manner that does not adversely impact reclaimed areas and areas adjacent to reclaimed areas.
- Require construction crews to carry fire extinguishers in their vehicles and/or equipment.
- Require construction crews be trained in the proper use of fire extinguishers.
- Contract with the local fire district to provide fire protection.

Bald and Golden Eagle Protective Measures

- SWCA biologists conducted a 0.5-mile line of sight survey from the project area for bald and golden eagle nests. No nests were observed. No previously recorded nests are known to be present within 0.5 mile of the project area.
- The nearest known golden eagle nests to the project area occur approximately 3.65 miles northwest of the proposed Charles Packineau #17HA/Charles Packineau #17HB well pad and 4.58 miles southwest of the proposed Samuel Packineau #17H well pad.

*Three Proposed Bakken/Three Forks Developmental Oil and Gas Wells on Two Proposed Well Pads:  
Charles Packineau #17H and Samuel Packineau #17H, WPX Energy Williston, LLC (October 2012)*

---

Mr. Towner  
July 20, 2012  
Page 15

Migratory Bird Protective Measures

- WPX would conduct all construction outside of the migratory bird breeding season (i.e., between July 16 through January 31); or, if construction occurs during the bird breeding season, WPX would either:
  - mow, maintain, or completely remove vegetation within the project construction area (access roads and proposed well pad disturbances) outside of the breeding season and maintain such conditions during the breeding season to deter migratory birds from nesting in the project area until construction is underway, weather conditions permitting; or
  - if the project areas are not mowed and maintained as indicated above, conduct an avian survey of the project area no greater than five days before construction begins, and if active nests are discovered, notify BIA and USFWS.
- WPX would use a closed-loop drilling system for the proposed well pads and would surround the proposed well pads with a 24-inch berm in addition to steel containment walls around the tank battery that will contain 110% of the daily production volume.

ESA Protective Measures

- **Piping Plover and its Designated Critical Habitat, Interior Least Tern, and Pallid Sturgeon:** Erosion control mechanisms would be deployed to reduce the potential for sediment transport into drainages and subsequently Lake Sakakawea. The disturbed area would be reclaimed per the BIA's requirements as soon as practicable after construction is complete. WPX would use a closed-loop drilling system and would surround the proposed well pads with a 24-inch berm in addition to steel containment walls around the tank battery that will contain 110% of daily production volume.
- **Whooping Crane:** If a whooping crane is sighted within 1 mile of the proposed project area, work would be stopped and the BIA and USFWS will be notified. In coordination with the USFWS, work may resume after the bird(s) leaves the area.

With the implementation of the above standard BMPs, general design measures, and species-specific measures, no riparian areas or wetlands would be directly or indirectly affected by the proposed access road or proposed well pad.

No effects to the black-footed ferret and gray wolf are anticipated because of the low likelihood of their occurrence in the proposed project area and other factors discussed in Attachment 1. With implementation of the protective and other specific measures identified in Table 2 and Owner-Committed Measures discussed in this letter, the Proposed Action **may affect, but is not likely to adversely affect** the Dakota skipper, whooping crane, Sprague's pipit, piping plover and its Designated Critical Habitat, interior least tern, and pallid sturgeon.

Three Proposed Bakken/Three Forks Developmental Oil and Gas Wells on Two Proposed Well Pads:  
Charles Packineau #17H and Samuel Packineau #17H, WPX Energy Williston, LLC (October 2012)

Mr. Towner  
July 20, 2012  
Page 16

We are requesting a concurrence letter be sent before July 04, 2012, so that it may be addressed in the final EA. Please send the concurrence letter to the addresses below.

SWCA Environmental Consultants  
Courtney Lafferty, Environ. Specialist  
116 North 4<sup>th</sup> Street, Suite 200  
Bismarck, North Dakota 58501  
(701) 258-6622  
clafferty@swca.com

Bureau of Indian Affairs  
Marilyn Bercier, Regional Environmental Scientist  
115 4<sup>th</sup> Avenue SE  
Aberdeen, South Dakota 57401  
(605) 226-7656  
Marilyn.Bercier@bia.gov

Sincerely,



Courtney Lafferty  
Environmental Specialist  
clafferty@swca.com

Enclosures: Attachment 1

Mr. Towner  
July 20, 2012  
Page 17

ATTACHMENT 1 – SPECIES ACCOUNTS AND EFFECTS DETERMINATIONS

ENDANGERED SPECIES ACT

**Black-footed Ferret (*Mustela nigripes*)**

**Affects Determination:** No Effect

Black-footed ferrets are nocturnal, solitary carnivores of the weasel family that have been largely extirpated from the wild primarily due to range-wide decimation of the prairie dog (*Cynomys* sp.) ecosystem (Kolliar et al. 1999). They have been listed by the U.S. Fish and Wildlife Service (USFWS) as endangered since 1967, and have been the object of extensive re-introduction programs (USFWS 2010a). Ferrets inhabit extensive prairie dog complexes of the Great Plains, typically composed of several smaller colonies in proximity to one another that provide a sustainable prey base. The *Black-footed Ferret Survey Guidelines for Compliance with the Endangered Species Act* (USFWS 1989) states that ferrets require black-tailed prairie dog (*Cynomys ludovicianus*) towns or complexes greater than 80 acres in size, and towns of this dimension may be important for ferret recovery efforts (USFWS 1988a). Prairie dog towns of this size were not identified in the project area. A small prairie dog town was noted within the project area; however, this species has not been observed in the wild for more than 20 years. Therefore, the construction and operation of these locations will have **no effect** on the black-footed ferret.

**Gray Wolf (*Canis lupus*)**

**Affects Determination:** No Effect

The gray wolf, listed as endangered in the United States in 1978 (USFWS 1978), was believed extirpated from North Dakota in the 1920s and 1930s with only sporadic reports from the 1930s to present (Licht and Huffman 1996). The presence of wolves in most of North Dakota consists of occasional dispersing animals from Minnesota and Manitoba (Licht and Fritts 1994; Licht and Huffman 1996). Most documented gray wolf sightings that have occurred within North Dakota are believed to be young males seeking to establish territory (Hagen et al. 2005). The Turtle Mountains region in north-central North Dakota provides marginal habitat that may be able to support a very small population of wolves. The closest known pack of wolves is the Minnesota population located approximately 17.4 miles from the northeast corner of North Dakota.

The gray wolf uses a variety of habitats that support a large prey base, including montane and low-elevation forests, grasslands, and desert scrub (USFWS 2010b). Due to a lack of forested habitat and distance from Minnesota and Manitoba populations, as well as the troubled relationship between humans and wolves and their vulnerability to being shot in open habitats (Licht and Huffman 1996), the re-establishment of gray wolf populations in North Dakota is unlikely. Additionally, habitat fragmentation, in particular road construction as a result of oil and gas development, may further act as a barrier against wolf recolonization in western North Dakota. Therefore, the Proposed Action will have **no effect** on the gray wolf.

*Three Proposed Bakken/Three Forks Developmental Oil and Gas Wells on Two Proposed Well Pads:  
Charles Packineau #17H and Samuel Packineau #17H, WPX Energy Williston, LLC (October 2012)*

---

Mr. Towner  
July 20, 2012  
Page 18

**Whooping Crane (*Grus americana*)**

**Affect Determination:** May Affect, Is Not Likely to Adversely Affect

The whooping crane was listed as endangered in 1970 in the United States by the USFWS, and in 1978 in Canada. Historically, population declines were caused by shooting and destruction of nesting habitat in the prairies from agricultural development. Current threats to the species includes habitat destruction, especially suitable wetland habitats that support breeding and nesting, as well as feeding and roosting during their fall and spring migration (Canadian Wildlife Service and U.S. Fish and Wildlife Service 2007).

The July 2010 total wild population was estimated at 383 (USFWS 2010c). There is only one self-sustaining wild population, the Aransas-Wood Buffalo National Park population, which nests in Wood Buffalo National Park and adjacent areas in Canada, where approximately 83% of the wild nesting sites occur (Canadian Wildlife Service and U.S. Fish and Wildlife Service 2007; USFWS 2010c). Dunn and McKenzie Counties, including the project area, are within the primary migratory flyway of whooping cranes.

Whooping cranes probe the soil subsurface with their bills for foods on the soil or vegetation substrate (Canadian Wildlife Service and U.S. Fish and Wildlife Service 2007). Whooping cranes are omnivores and foods typically include agricultural grains, as well as insects, frogs, rodents, small birds, minnows, berries, and plant tubers. The largest amount of time during migration is spent feeding in harvested grain fields (Canadian Wildlife Service and U.S. Fish and Wildlife Service 2007). Studies indicate that whooping cranes use a variety of habitats during migration, in addition to cultivated croplands, and generally roost in small palustrine (marshy) wetlands within 1 kilometer of suitable feeding areas (Howe 1987, 1989). Whooping cranes have been recorded in riverine habitats during their migration, with eight sightings along the Missouri River in North Dakota (Canadian Wildlife Service and U.S. Fish and Wildlife Service 2007:18). In these cases, they roost on submerged sandbars in wide, unobstructed channels that are isolated from human disturbance (Armbruster 1990).

Suitable whooping crane foraging habitat was observed near the project areas. WPX would cease all construction activities and notify the Bureau of Indian Affairs and USFWS of a sighting, should a whooping crane be spotted within 1 mile of the project area. As a result, the Proposed Action **may affect, but is not likely to adversely affect** the endangered whooping crane.

**Piping Plover (*Charadrius melodus*)**

**Affect Determination:** May Affect, Is Not Likely to Adversely Affect

The piping plover is a small shorebird which breeds only in three geographic regions of North America: the Atlantic Coast, the Northern Great Plains, and the Great Lakes. Piping plover populations were federally listed as threatened and endangered in 1985, with the Northern Great Plains and Atlantic Coast populations listed as threatened, and the Great Lakes population listed as endangered (USFWS 1985a).

Plovers in the Great Plains make their nests on open, sparsely vegetated sand or gravel beaches adjacent to alkali wetlands, and on beaches, sand bars, and dredged material islands of major river systems (USFWS 2002, 2010d). The shorelines of lakes of the Missouri River constitute

*Three Proposed Bakken/Three Forks Developmental Oil and Gas Wells on Two Proposed Well Pads:  
Charles Packineau #17H and Samuel Packineau #17H, WPX Energy Williston, LLC (October 2012)*

---

Mr. Towner  
July 20, 2012  
Page 19

significant nesting areas for the bird. Piping plovers nest on the ground, making shallow scrapes in the sand, which they line with small pebbles or rocks (USFWS 1988b). Anthropogenic alterations of the landscape along rivers and lakes where piping plover nest have increased the number and type of predators, subsequently decreasing nest success and chick survival (USFWS 2002, 2010d). The birds fly south by mid to late August to areas along the Texas coast and Mexico (USFWS 2002). The Northern Great Plains population has continued to decline despite federal listing, with population estimates of 1,500 breeding pairs in 1985 reduced to fewer than 1,100 in 1990. Low survival of adult birds has been identified as a factor (Root et al. 1992). Current conservation strategies include identification and preservation of known nesting sites, public education, and limiting or preventing shoreline disturbances near nests and hatched chicks (USFWS 1988b, 2010d).

Suitable shoreline habitat for breeding and nesting plovers does not occur in the specific project area, however, Lake Sakakawea is a minimum of approximately 3.42 river miles and 2.95 straight line miles away from the proposed project areas. Migrating individuals may visit the project areas during their migration; however, it is unlikely that they would visit the upland habitat. Therefore, the Proposed Action **may affect, but is not likely to adversely affect** piping plovers.

**Designated Critical Habitat of Piping Plover**

**Affect Determination:** May Affect, Is Not Likely to Adversely Affect

The USFWS has designated critical habitat for the Great Lakes and Northern Great Plains populations of piping plover (USFWS 2002). Designated Critical habitat for the piping plover includes 183,422 acres and 1,207.5 river miles of habitat, including areas near the proposed project location, along the shoreline of Lake Sakakawea in Mountrail County, North Dakota (USFWS 2002).

It is unlikely that the Proposed Action would modify, alter, disturb, or affect the shoreline of Lake Sakakawea. Therefore, the Proposed Action **may affect, but is not likely to adversely affect** designated critical habitat of the piping plover.

**Interior Least Tern (*Sterna antillarum*)**

**Affect Determination:** May Affect, Is Not Likely to Adversely Affect

The population of the interior least tern is listed as endangered by the USFWS (1985b). This bird is the smallest member of the gull and tern family, measuring approximately 9 inches in length. Terns remain near flowing water, where they feed by hovering over and diving into standing or flowing water to catch small fish (USFWS 2010e).

The population of interior least terns breeds in isolated areas along the Missouri, Mississippi, Ohio, Red, and Rio Grande river systems, where they nest in small colonies. From late April to August, terns nest in a shallow hole scraped in an open sandy area, gravel patch, or exposed flat and bare sandbars along rivers, sand and gravel pits, or lake and reservoir shorelines. The adults continue to care for chicks after they hatch. Least terns in North Dakota will often be found sharing sandbars with the piping plover, a threatened species (USFWS 2010e).

*Three Proposed Bakken/Three Forks Developmental Oil and Gas Wells on Two Proposed Well Pads:  
Charles Packineau #17H and Samuel Packineau #17H, WPX Energy Williston, LLC (October 2012)*

---

Mr. Towner  
July 20, 2012  
Page 20

Census data indicate over 8,000 interior least terns in the population. In North Dakota, the least tern is found mainly on the Missouri River from Garrison Dam south to Lake Oate, and on the Missouri and Yellowstone rivers upstream of Lake Sakakawea (USFWS 1990a, 2010e). Approximately 100 pairs breed in North Dakota (USFWS 2010e). Details of their migration are not known, but their winter range is reported to include the Gulf of Mexico and Caribbean Islands (USFWS 1990a, 2010e).

Loss of suitable breeding and nesting habitat for terns has resulted from dam construction and river channelization on major rivers throughout the Mississippi, Missouri, and Rio Grande River systems. River and reservoir changes have led to reduced sandbar formation and other shoreline habitats for breeding, resulting in population declines. In addition, other human shoreline disturbances affect the species (USFWS 1990a). Critical habitat has not been designated for the species (USFWS 2010e).

Current conservation strategies include identification and avoidance of known nesting areas, public education, and limiting or preventing shoreline disturbances near nests and hatched chicks (USFWS 2010e).

While terns could potentially traverse the project area as they make their way back towards the lake, it is unlikely that terns would visit the upland habitats present in the project area. Therefore, the Proposed Action **may affect, but is not likely to adversely affect** endangered least terns.

**Pallid Sturgeon (*Scaphirhynchus albus*)**

**Affect Determination:** May Affect, Is Not Likely to Adversely Affect

The pallid sturgeon was listed as Endangered in 1990 in the United States by the USFWS (1990b). The primary factor leading to the decline of this species is the alteration of habitat through river channelization, creation of impoundments, and alteration of flow regimes (USFWS 1990b). These alterations within the Missouri River have blocked movements to spawning, feeding, and rearing areas, destroyed spawning habitat, altered flow conditions which can delay spawning cues, and reduced food sources by lowering productivity (USFWS 2007a). The fundamental elements of pallid sturgeon habitat are defined as the bottom of swift waters of large, turbid, free-flowing rivers with braided channels, dynamic flow patterns, flooding of terrestrial habitats, and extensive microhabitat diversity (USFWS 1990b).

The pallid sturgeon population which is found near the project area occurs from the Missouri River below Fort Peck Dam to the headwaters of Lake Sakakawea and the lower Yellowstone River up the confluence of the Tongue River, Montana (USFWS 2007a). This population consists of approximately 136 wild adult pallid sturgeon (USFWS 2007a). Hatchery reared sturgeon have also been stocked since 1998. The pallid sturgeon has been found to utilize the 25 kilometers of riverine habitat that would be inundated by Lake Sakakawea at full pool (Bramblett 1996 per USFWS 2007a). Larval pallid sturgeons have also been found to drift into Lake Sakakawea. While the majority of pallid sturgeons are found in the headwaters of Lake Sakakawea, North Dakota Game and Fish have caught and released pallid sturgeon in nets set in 80 to 90 feet of water between the New Town and Van Hook area. Based on this information, pallid sturgeon could be found throughout Lake Sakakawea (personal communication, email

*Three Proposed Bakken/Three Forks Developmental Oil and Gas Wells on Two Proposed Well Pads:  
Charles Packineau #17H and Samuel Packineau #17H, WPX Energy Williston, LLC (October 2012)*

---

Mr. Towner  
July 20, 2012  
Page 21

from Steve Krentz, Pallid Sturgeon Project Lead, U.S. Fish and Wildlife Service, to Mike Cook, Aquatic Ecologist, SWCA Environmental Consultants, September 3, 2010).

Suitable habitat for pallid sturgeon does not occur in the project area, and Lake Sakakawea is a minimum of 3.43 river miles away from the proposed project locations. Potential pollution and sedimentation occurring within the project areas are concerns for downstream populations of endangered pallid sturgeon. Activities associated with the construction, production, or reclamation of the proposed project areas are not anticipated to adversely affect water quality and subsequently the pallid sturgeon. Therefore, the Proposed Action **may affect, but is not likely to adversely affect** pallid sturgeon.

**Dakota Skipper (*Hesperia dactotae*)**

**Affect Determination:** May Affect, Is Not Likely to Adversely Affect

The Dakota skipper is a small butterfly with a 1-inch wingspan and is found primarily in undisturbed native tall grass and upland dry Northern mixed grass prairie areas with a high diversity of wildflowers and grasses (Committee on the Status of Endangered Wildlife in Canada 2003). The Dakota skipper appears to require a range of precipitation-evaporation ratios between 60 and 105 and a soil pH between 7.2 and 7.9 (McCabe 1981). Larvae feed on grasses, favoring little bluestem. Adults commonly feed on nectar of flowering native forbs such as harebell (*Campanula rotundifolia*), wood lily (*Lilium philadelphicum*), and purple coneflower (*Echinacea angustifolia*). The species is threatened by conversion of native prairie to cultivated agriculture or shrublands, over-grazing, invasive species, gravel mining, and inbreeding (USFWS 2005). Suitable habitat does exist within the proposed project areas; therefore, the Proposed Action **may affect, but is not likely to adversely affect** this species. The use of best management practices and conservation guidelines (USFWS 2007b) during construction and operation and immediate reclamation of short-term disturbance should decrease direct, indirect, and cumulative impacts to this species.

**Sprague's Pipit (*Anthus spragueii*)**

**Affect Determination:** May Affect, Is Not Likely to Adversely Affect

The Sprague's pipit is a small passerine bird that is native to the North American grasslands. It is a ground nester that breeds and winters on open grasslands and feeds mostly on insects and spiders and some seeds. The Sprague's pipit is closely tied with native prairie habitat and breeds in the north-central United States in Minnesota, Montana, North Dakota, and South Dakota as well as south-central Canada (USFWS 2010f). Wintering occurs in the southern states of Arizona, Texas, Oklahoma, Arkansas, Mississippi, Louisiana, and New Mexico. Sprague's pipits are not known to occur within the project areas; however, suitable habitat does occur. The Proposed Action **may affect, but is not likely to adversely affect** this species. The use of best management practices and conservation guidelines (USFWS 2007b) during construction and operation and immediate reclamation of short-term disturbance should decrease direct, indirect, and cumulative impacts to this species.

Mr. Towner  
July 20, 2012  
Page 22

**MIGRATORY BIRD TREATY ACT / THE BALD AND GOLDEN EAGLE  
PROTECTION ACT**

**Bald Eagle (*Haliaeetus leucocephalus*)**

**Status:** Delisted in 2007; protected under the Migratory Bird Treaty Act (MBTA) and Bald and Golden Eagle Protection Act (BGEPA)

**Effects of Project:** No adverse effects anticipated

Suitable nesting or foraging habitat for bald eagles includes old growth trees relatively close (usually less than 1.24 miles [Hagen et al. 2005]) to perennial water bodies. The specific project areas do not contain old growth trees and are located at the closest approximately 2.95 straight line miles from Lake Sakakawea. No suitable nesting or foraging habitat was observed within 0.5 mile line-of-sight of the project areas. Therefore, no adverse effects are anticipated. However, the possibility of transient, flying bald eagle individuals traversing the project area does exist.

**Golden Eagle (*Aquila chrysaetos*)**

**Status:** Not Listed; protected under the MBTA and BGEPA

**Effects of Project:** No adverse effects anticipated

No eagles or nests were observed during the field surveys; however, golden eagles may occur within or near the project areas. The closest known golden eagle nests occur approximately 3.65 miles northwest of the proposed Charles Packineau #17HA/ Charles Packineau #17HB well pad and 4.58 miles southwest of the proposed Samuel Packineau #17H well pad. The golden eagle prefers habitat characterized by open prairie, plains, and forested areas. Usually, golden eagles can be found in proximity to badland cliffs which provide suitable nesting habitat. However, no indication of golden eagle presence, including nests, was observed within or near the project area during the field survey. Therefore, the Proposed Action is unlikely to cause any adverse effects to golden eagles.

**References Cited**

- Armbruster, M.J. 1990. Characterization of habitat used by whooping cranes during migration. Biological Rept. 90(4):1-16.
- Bramblett, R.G. 1996. Habitats and movements of pallid and shovelnose sturgeon in the Yellowstone and Missouri Rivers, Montana and North Dakota. Doctoral dissertation. Montana State University, Bozeman.
- Canadian Wildlife Service and U.S. Fish and Wildlife Service. 2007. International recovery plan for the whooping crane. Ottawa: Recovery of Nationally Endangered Wildlife (RENEW), and U.S. Fish and Wildlife Service, Albuquerque, New Mexico.
- Committee on the Status of Endangered Wildlife in Canada. 2003. COSEWIC Assessment and Status Report on the Dakota Skipper *Hesperia dacotae* in Canada. Ottawa: Committee on the Status of Endangered Wildlife in Canada.
- Hagen, S.K., P.T. Isakson, and S.R. Dyke. 2005. North Dakota Comprehensive Wildlife Conservation Strategy. North Dakota Game and Fish Department, Bismarck, ND.

*Three Proposed Bakken/Three Forks Developmental Oil and Gas Wells on Two Proposed Well Pads:  
Charles Packineau #17H and Samuel Packineau #17H, WPX Energy Williston, LLC (October 2012)*

---

Mr. Towner  
July 20, 2012  
Page 23

- Howe, M.A. 1987. Habitat use by migrating whooping cranes in the Aransas-Wood Buffalo corridor. Pages 303-311, in J. C. Lewis and J. W. Ziewitz, eds. Proc. 1985 Crane Workshop. Platte River Whooping Crane Habitat Maintenance Trust and USFWS, Grand Island, Nebraska.
- . 1989. Migration of radio-marked whooping cranes from the Aransas-Wood Buffalo population: Patterns of habitat use, behavior, and survival. USFWS Technical Report.
- Kotliar, N.B., B.W. Baker, A.D. Whicker, and G. Plumb. 1999. A critical review of assumptions about the prairie dog as a keystone species. *Environmental Management* 24(2):177-192.
- Licht, D.S., and S.H. Fritts. 1994. Gray wolf (*Canis lupus*) occurrences in the Dakotas. *American Midland Naturalist* 132:74-81.
- Licht, D.S., and L.E. Huffman. 1996. Gray wolf status in North Dakota. *The Prairie Naturalist* 28(4):169-174.
- McCabe, T.L. 1981. The Dakota skipper (*Hesperia dacotae*) (Skinner): Range and biology, with special reference to North Dakota. *Journal of the Lepidopterists' Society* 35(3):179-193.
- Root, B.G., M.R. Ryan, and P.M. Mayer. 1992. Piping plover survival in the Great Plains. *Journal of Field Ornithology* 63(1):10-15.
- U.S. Fish and Wildlife Service (USFWS). 1978. Reclassification of the gray wolf in the United States and Mexico, with determination of critical habitat in Michigan and Minnesota. *Federal Register* 43(47):9607-9615.
- . 1985a. Endangered and threatened wildlife and plants: Determination of endangered and threatened status for the Piping Plover. *Federal Register* 50 (238):50726-50734.
- . 1985b. Interior population of the least tern. *Federal Register* 50 FR 21784-21792. May 28, 1985.
- . 1988a. Black-footed Ferret Recovery Plan. U.S. Fish and Wildlife Service, Denver, Colorado. 154 pp.
- . 1988b. Great Lakes and Northern Great Plains Piping Plover Recovery Plan. U.S. Fish and Wildlife Service, Twin Cities, MN. 160 pp.
- . 1989. Black-footed Ferret Survey Guidelines for Compliance with the Endangered Species Act. Denver and Albuquerque: U.S. Fish and Wildlife Service.
- . 1990a. Interior Population of the Least Tern Recovery Plan. U.S. Fish and Wildlife Service, Twin Cities, MN. 160 pp.
- . 1990b. Endangered and threatened wildlife and plants; Determination of endangered status for the pallid sturgeon. *Federal Register* 55(173):36641-36647.
-

*Three Proposed Bakken/Three Forks Developmental Oil and Gas Wells on Two Proposed Well Pads:  
Charles Packineau #17H and Samuel Packineau #17H, WPX Energy Williston, LLC (October 2012)*

---

Mr. Towner  
July 20, 2012  
Page 24

- , 2002. Designation of Critical Habitat for the Northern Great Plains Breeding Population of the Piping Plover; Final Rule. Federal Register. September 11, 2002 (Volume 67, Number 176), Rules and Regulations, pp. 57637–57717.
  - , 2005. Endangered and Threatened Wildlife and Plants; Review of Native Species that are Candidates or Proposed for Listing as Endangered or Threatened; Annual Notice of Findings on Resubmitted Petitions; Annual Description of Progress on Listing Actions; Proposed Rule. Federal Register 70(90):24870–24934.
  - , 2007a. Pallid sturgeon (*Scaphirhynchus albus*) 5-year review summary and evaluation. U.S. Fish and Wildlife Service, Pallid Sturgeon Recovery Coordinator. Billings, Montana.
  - , 2007b. Dakota skipper conservation guidelines *Hesperia dactotae* (Skinner) (Lepidoptera: Hesperidae). U.S. Fish and Wildlife Service, Twin Cities Field Office. Available online at <http://www.fws.gov/midwest/endangered/insects/dask-cons-guid2007.pdf>. Accessed September 3, 2010.
  - , 2010a. Black-footed ferret. Available online at <http://ecos.fws.gov/speciesProfile/profile/speciesProfile.action?scode=A004>. Accessed September 7, 2010.
  - , 2010b. Gray wolf. Available online at <http://ecos.fws.gov/speciesProfile/profile/speciesProfile.action?scode=A00D>. Accessed September 7, 2010.
  - , 2010c. Whooping crane. Available online at <http://ecos.fws.gov/speciesProfile/profile/speciesProfile.action?scode=B003>. Accessed September 2, 2010.
  - , 2010d. Piping plover. Available online at <http://www.fws.gov/mountain-prairie/species/birds/pipingplover>. Accessed September 7, 2010.
  - , 2010e. Least tern (interior population). Available online at <http://www.fws.gov/southwest/es/oklahoma/lesterm.htm>. Accessed September 7, 2010.
  - , 2010f. Sprague's pipit. Available online at <http://www.fws.gov/mountain-prairie/species/birds/spraguespipit/index.html>. Accessed December 28, 2010.
-

Three Proposed Bakken/Three Forks Developmental Oil and Gas Wells on Two Proposed Well Pads:  
Charles Packineau #17H and Samuel Packineau #17H, WPX Energy Williston, LLC (October 2012)



Bismarck Office  
116 N. 4<sup>th</sup> Street, Suite 200  
Bismarck, ND 58501  
701.258.6622  
www.swca.com

U.S. Fish and Wildlife Service BISMARCK OFFICES 1111 1 <sup>st</sup> AVENUE, N.E.	
Project: [illegible] environmental assessment for [illegible]. The purpose of this assessment is to evaluate the potential impacts of the proposed [illegible] and to develop a plan of action to avoid, minimize, and compensate for any adverse effects. [illegible] [illegible] [illegible] [illegible] PLEASE RETURN THIS FORM TO [illegible].	
Date	Jeffrey K. Towner Field Supervisor

6-18-12  
*Jeffrey K. Towner*

June 04, 2012

Jeffrey K. Towner  
U.S. Fish and Wildlife Service  
3425 Miriam Avenue  
Bismarck, ND 58501

RE: Request for Concurrence Letter

Dear Mr. Towner,

The Bureau of Indian Affairs (BIA) is preparing an environmental assessment (EA) under the National Environmental Policy Act (NEPA), in cooperation with the Bureau of Land Management (BLM), the latter of which regulates the approval process associated with the drilling and subsequent extraction of minerals held in trust by the BIA. The Proposed Action includes approval by the BIA for the construction, drilling, completion, and production of one developmental oil and gas well pad, access road, and the associated gathering pipelines and electric and fiber optic utility lines.

WPX Energy Williston, LLC (WPX) proposes to develop one dual well pad location (referred to as the Charles Packineau #17HA/Charles Packineau #17HB) and one single well pad location (the Samuel Packineau #17H) on the Fort Berthold Indian Reservation (Reservation). The proposed well pad surface locations are discussed in Table 1 and illustrated in Figures 1 through 3.

The associated facilities would include access roads, gathering pipelines, electric and fiber optic utility lines, production facilities (production tanks), and equipment storage facilities. In general, all utilities, gathering pipelines, and access roads would be built at the same time as the well pad construction. Oil would be stored on location in tank batteries, and then transferred via pipeline to a processing plant or sales point. Gas and produced water pipelines would be constructed along access roads; gas would be transferred to a future-existing market and produced water would be transferred to an approved disposal well.

Construction of the proposed access roads would utilize a 130-foot-wide purchased right-of-way (ROW) that would contain the access road, underground electric and fiber optic lines, and gathering pipelines. Existing highways and arterial roads would provide the main access to the project area and WPX would use existing roads and previous disturbances to the greatest extent practicable. Approval of the Proposed Action would result in the construction of approximately 0.21 mile of new or improved roads to access the proposed well pads, resulting in approximately 3.31 acres of disturbance, plus approximately 6.89 acres of disturbance for the construction of the proposed well pads (Table 1).

*Three Proposed Bakken/Three Forks Developmental Oil and Gas Wells on Two Proposed Well Pads:  
Charles Packineau #17H and Samuel Packineau #17H, WPX Energy Williston, LLC (October 2012)*

---

Mr. Towner  
June 4, 2012  
Page 16

We are requesting a concurrence letter be sent before July 04, 2012, so that it may be addressed in the final EA. Please send the concurrence letter to the addresses below.

SWCA Environmental Consultants  
Courtney Lafferty, Environ. Specialist  
116 North 4<sup>th</sup> Street, Suite 200  
Bismarek, North Dakota 58501  
(701) 258-6622  
clafferty@swca.com

Bureau of Indian Affairs  
Marilyn Bercier, Regional Environmental Scientist  
115 4<sup>th</sup> Avenue SE  
Aberdeen, South Dakota 57401  
(605) 226-7656  
Marilyn.Bercier@bia.gov

Sincerely,




Courtney Lafferty  
Environmental Specialist  
clafferty@swca.com

Enclosures: Attachment 1

**APPENDIX F**  
**General Scoping Letter**

*Three Proposed Bakken/Three Forks Developmental Oil and Gas Wells on Two Proposed Well Pads:  
Charles Packineau #17H and Samuel Packineau #17H, WPX Energy Williston, LLC (October 2012)*

---

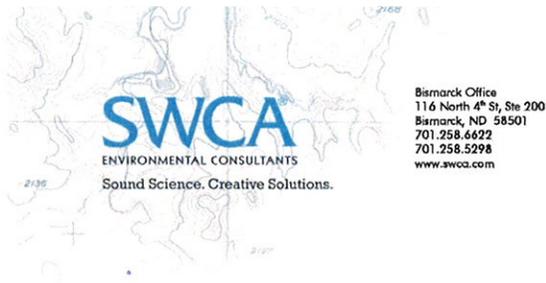

May 21, 2012

Dear Interested Party:

The Bureau of Indian Affairs (BIA) is preparing an environmental assessment (EA) under the National Environmental Policy Act (NEPA) in cooperation with the Bureau of Land Management (BLM). The proposed action includes approval by the BIA for the construction, drilling, completion, and production of three developmental oil and gas well pads, to be located on the Fort Berthold Indian Reservation, by WPX Energy Williston, LLC (WPX). The BLM regulates the approval process associated with the drilling and subsequent extraction of minerals held in trust by the BIA. The proposed locations are:

- **Charles Packineau #17H:** NW¼ NW¼ of Section 17, Township (T) 149 North (N), Range(R) 94 West (W), approximately 2.8 miles west of Mandaree in McKenzie County, North Dakota.
- **Samuel Packineau #17H:** NW¼ NW¼ of Section 17, T149N, R93W, approximately 2.0 miles southwest of Mandaree in Dunn County, North Dakota.

The proposed developmental oil and gas well pads would be located within 640-acre spacing units. These well pads would be positioned to utilize existing roadways for access to the greatest extent possible. The drilling of these well sites is being proposed to begin as early as August 21, 2012.

The associated facilities required for the project would include roads, pipelines, electric and fiber optic utility lines, production facilities (production tanks), and equipment storage facilities. In general, oil would be stored on location in tank batteries and transported through pipelines to the nearest processing plant or sales point. If necessary, trucks may be used to transport oil from the well location to processing plants or sales points. Produced water would be transported by pipeline to approved water disposal wells. Any gas produced from these wells would initially be flared until a gas pipeline could be planned, permitted, and constructed, if necessary. Project development would result in the construction of approximately 0.23 mile of new or upgraded/improved roads to access the proposed wells and well pads. Existing highways and arterial roads would provide the main access to the project area.

To ensure that all potential effects on social, economic, and environmental issues are analyzed accurately, we solicit your views and comments on the proposed action, pursuant to Section 102(2)(D)(IV) of NEPA, as amended. We are interested in developments proposed or underway that should be considered in connection with the proposed project. We also ask your assistance in

*Three Proposed Bakken/Three Forks Developmental Oil and Gas Wells on Two Proposed Well Pads:  
Charles Packineau #17H and Samuel Packineau #17H, WPX Energy Williston, LLC (October 2012)*

---

July 20, 2012  
Page 2

identifying any property or resources that you own, manage, oversee, or otherwise value that might be adversely impacted.

Please send your replies and requests for additional project information to:

Courtney Lafferty, Environmental Specialist  
SWCA Environmental Consultants  
116 North 4th Street, Suite 200  
Bismarck, North Dakota 58501  
(701) 258-6622  
[clafferty@swca.com](mailto:clafferty@swca.com)

Comments should be submitted before June 21, 2012; so that they may be addressed in the EA. Questions for the BIA can be directed to Marilyn Bercier, Regional Environmental Scientist, or Mark Herman, Environmental Engineer, at (605) 226-7656.

Sincerely,



Courtney Lafferty

# **Notice of Availability and Appeal Rights**

WPX Energy Williston, LLC: Three Proposed Bakken/Three Forks Oil and Gas Wells on Two Proposed Well Pads  
- Charles Packineau #17HA, HB and Samuel Packineau #17HA

**The Bureau of Indian Affairs (BIA) is planning to issue administrative approvals related to Three Bakken Oil and Gas Wells atop two well pads on the Berthold Reservation as shown on the attached map. Construction by WPX is expected to begin in 2012.**

**An environmental assessment (EA) determined that proposed activities will not cause significant impacts to the human environment. An environmental impact statement is not required. Contact Earl Silk, Superintendent at 701-627-6570 for more information and/or copies of the EA and the Finding of No Significant Impact (FONSI).**

**The FONSI is only a finding on environmental impacts – it is not a decision to proceed with an action and *cannot* be appealed. BIA's decision to proceed with administrative actions *can* be appealed until November 24, 2012, by contacting:**

**United States Department of the Interior  
Office of Hearings and Appeals  
Interior Board of Indian Appeals  
801 N. Quincy Street, Suite 300, Arlington, Va 22203.**

**Procedural details are available from the BIA Fort Berthold Agency at 701-627-6570.**

Project locations.

